

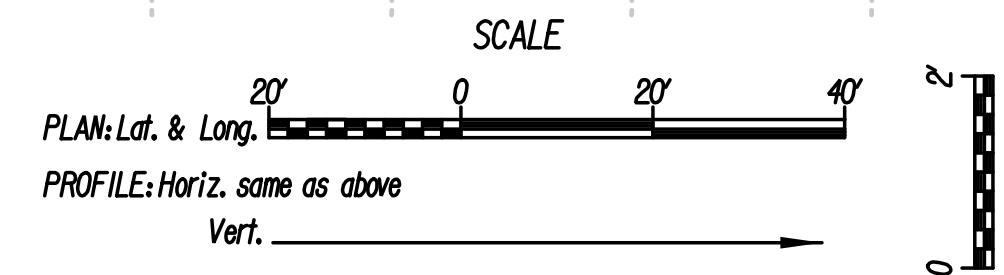
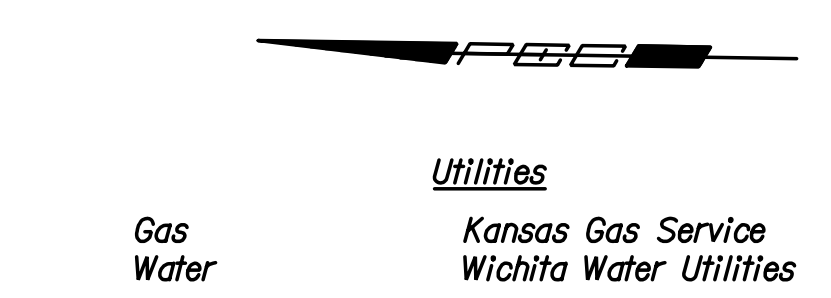


Plotted By: svb Date: 8/15/2013 6:21:16 PM
 FILE: I:\2008\08207\Plan\08207-PL PR ChannelB 2.dgn

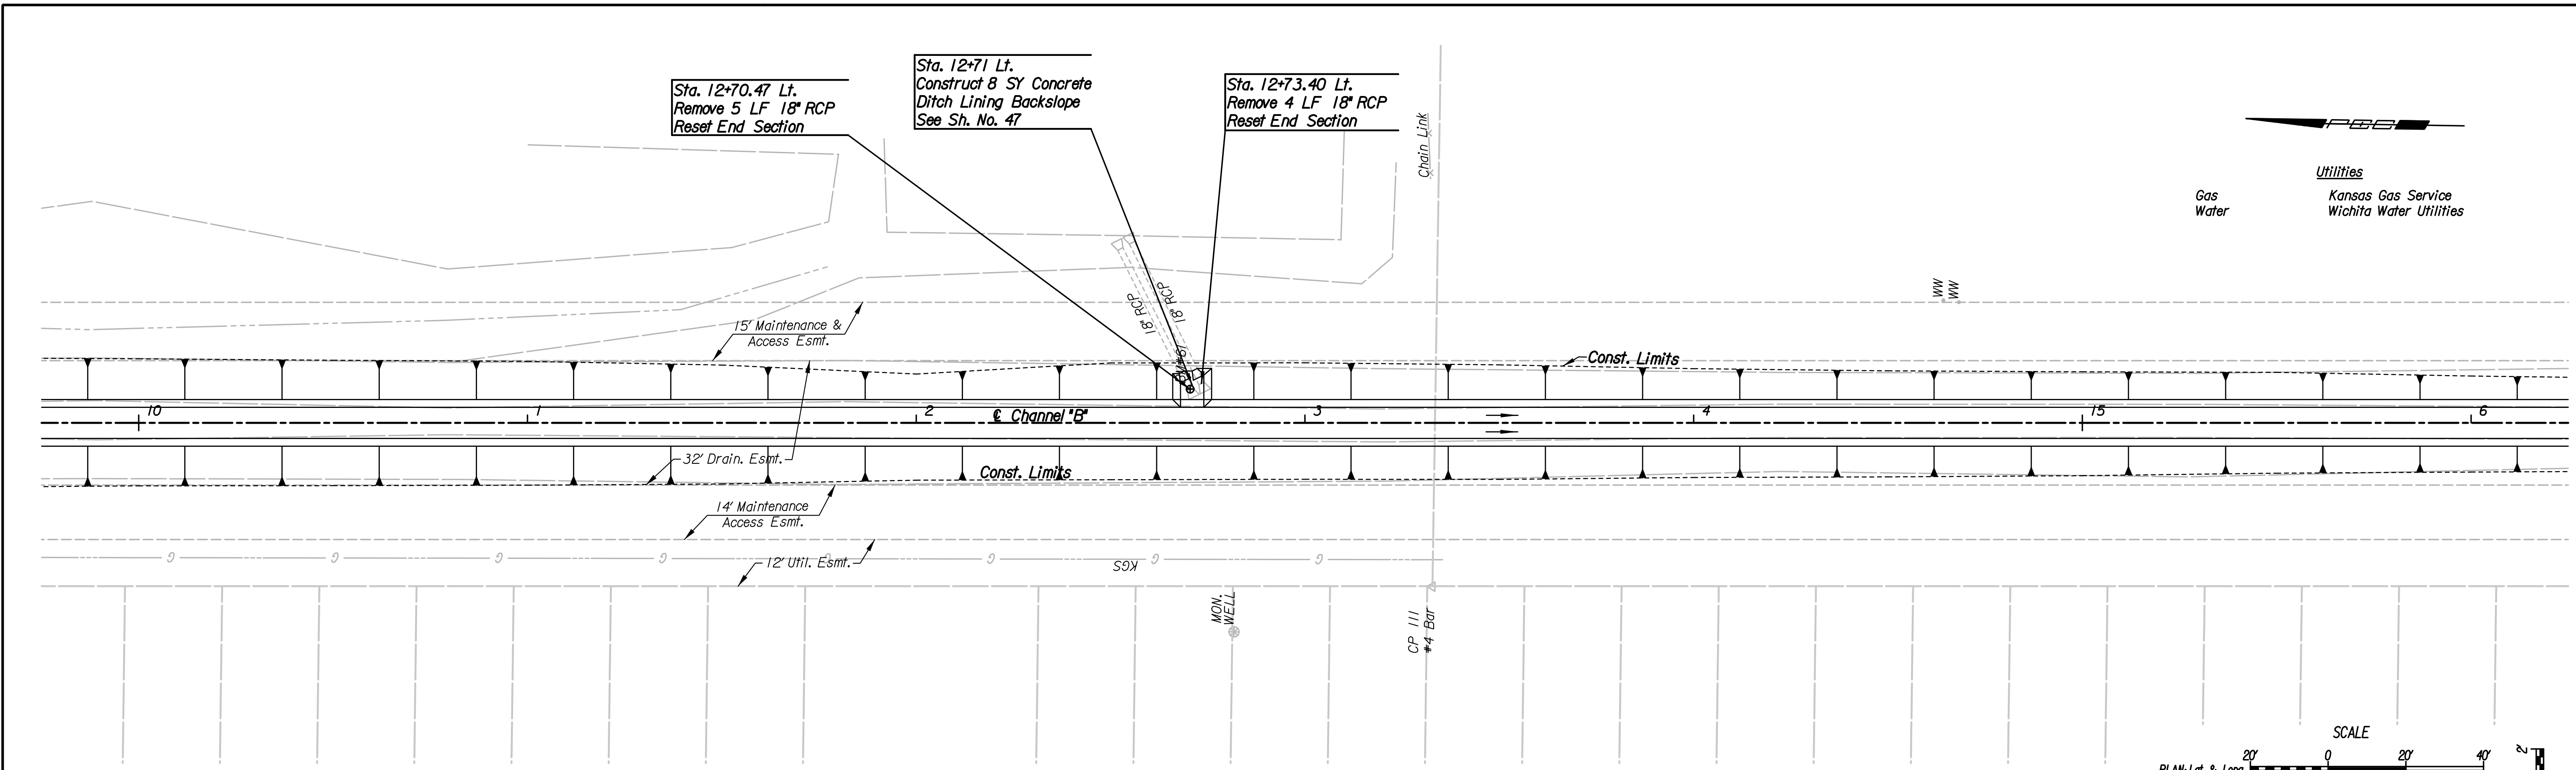

BM*61 Chiseled "B" on West end of North of 2 RCP's, 800' ± South of 37th St. N., East side of drainage ditch, 9' Lt. of Sta. 12+70 Elev.=1319.53

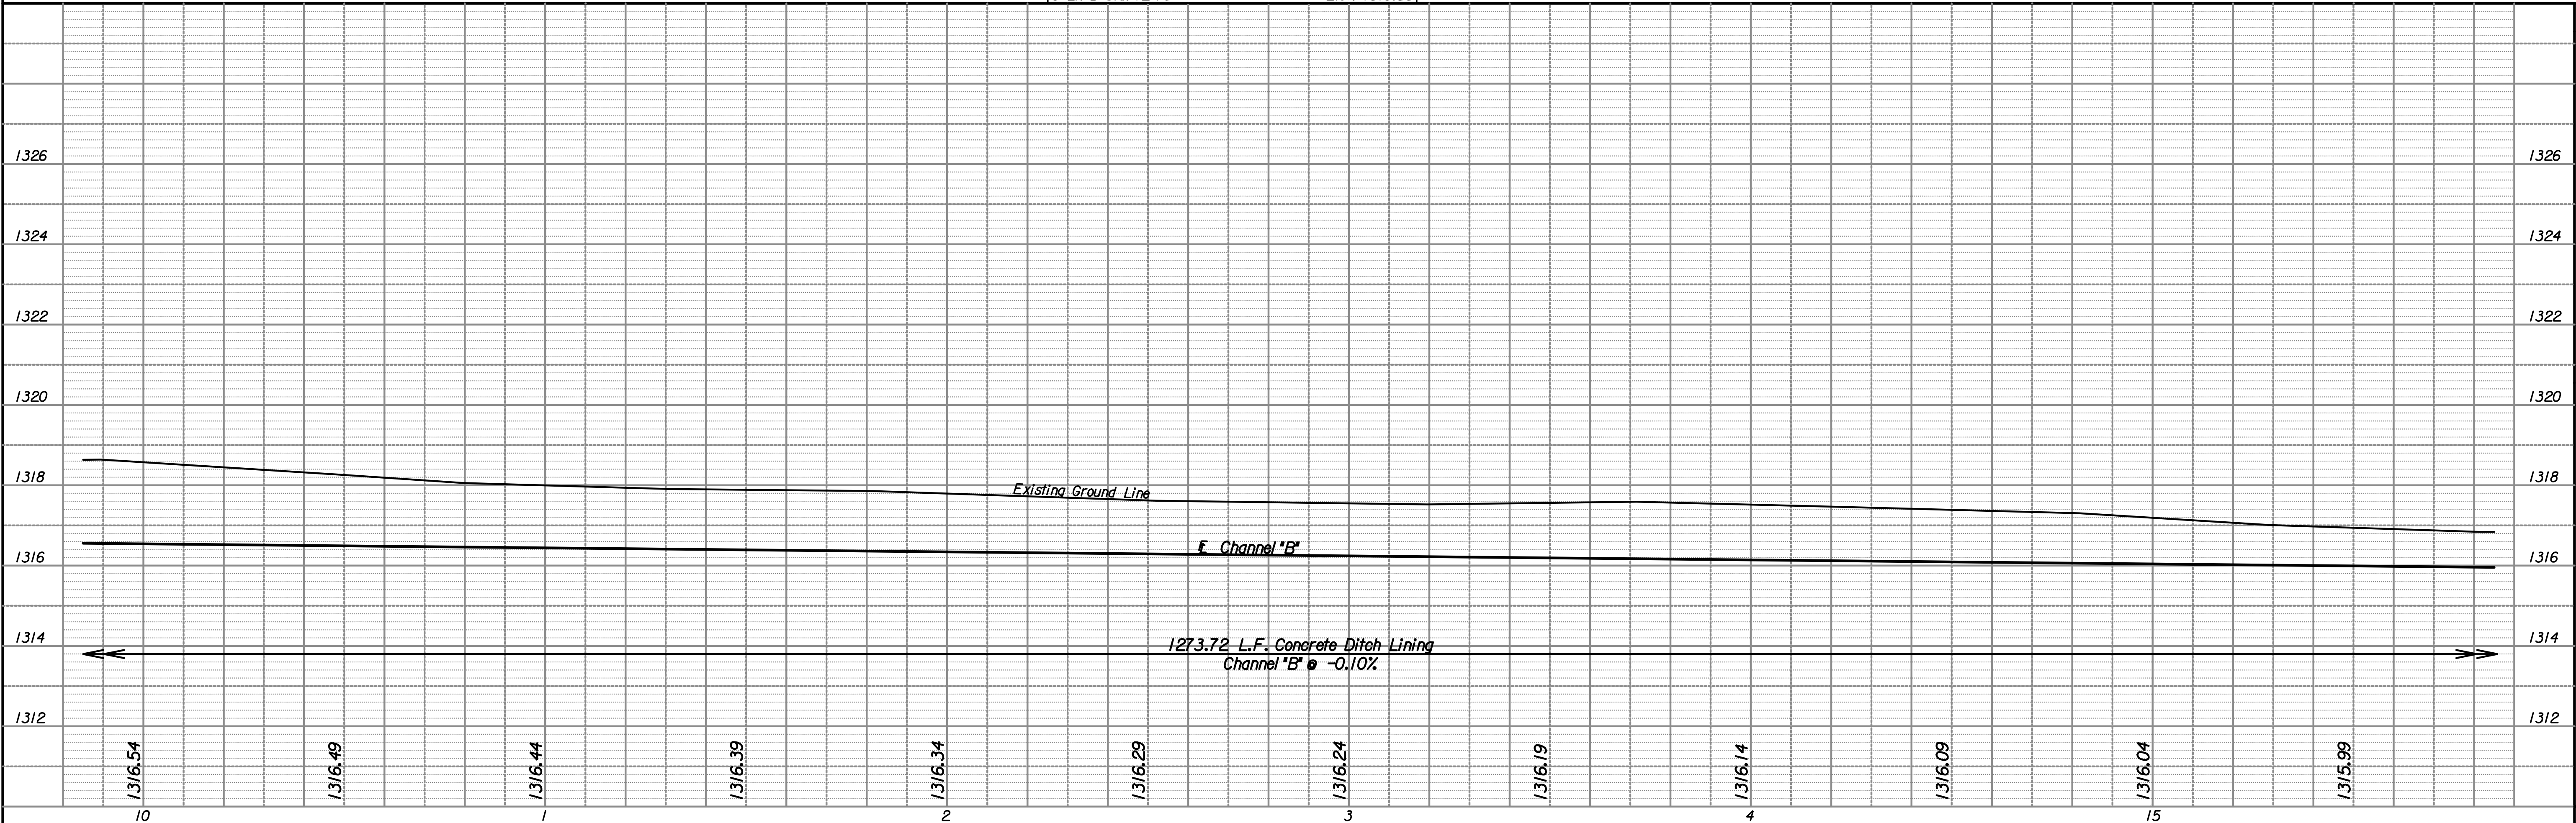

37TH STREET NORTH
CHANNEL "B" PLAN
 STA. 10+00 TO STA. 16+00
 C.O.W. PROJ. NO. 472-94692

PROFESSIONAL ENGINEERING CONSULTANTS, P.A.
 303 SOUTH TOPEKA, WICHITA, KS 67202
 316-262-2891 www.pec1.com

PEC

Designed by: JPS
 Drawn by: SVB

Job No. 08207
 Date August, 2013