
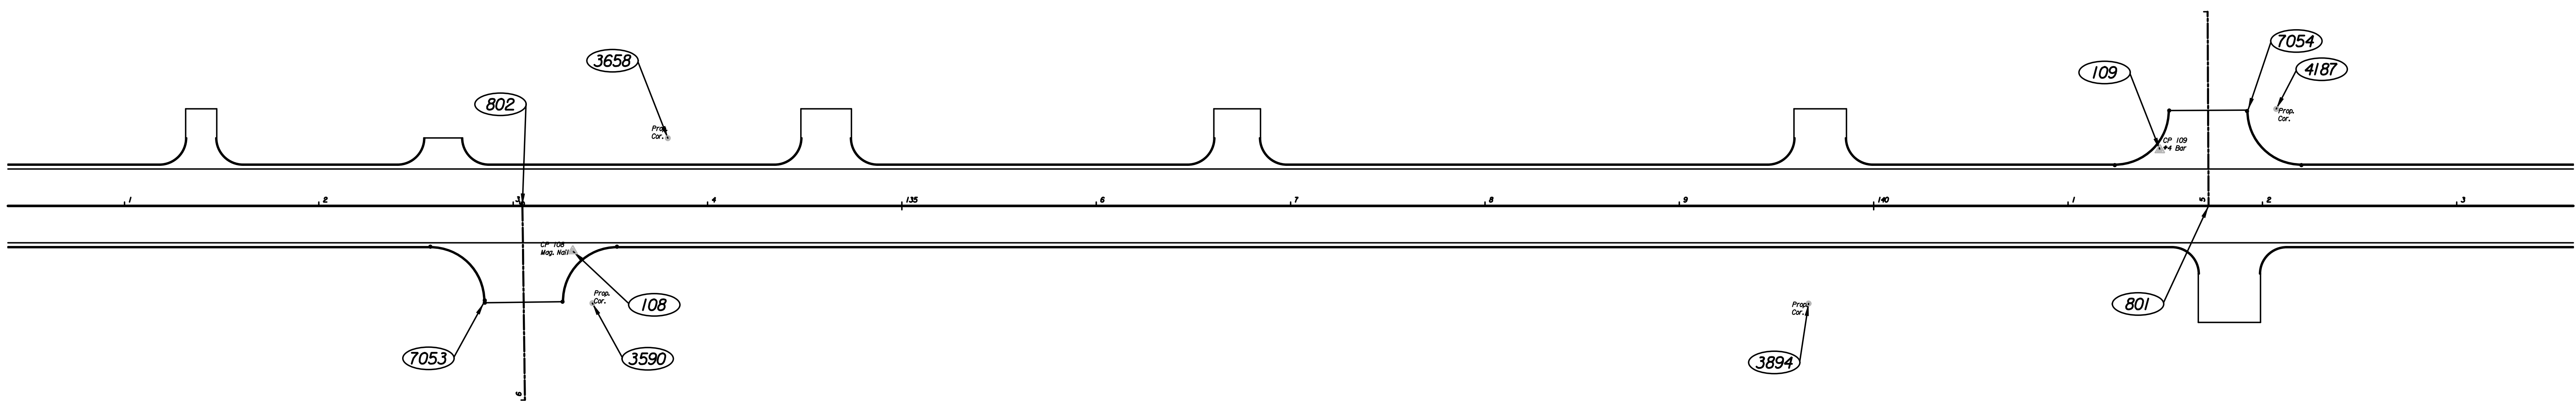


NO.	Δ	R	T	L	E	P.C. COORDINATES		P.I. COORDINATES		P.T. COORDINATES		C.C. COORDINATES	
						NORTH	EAST	NORTH	EAST	NORTH	EAST	NORTH	EAST
						FC013	89° 15' 56" Rt.	28.00'	27.64'	43.62'	11.35'	1,709,723.9686	1,652,177.6038
FC014	90° 44' 04" Rt.	28.00'	28.36'	44.34'	11.85'	1,709,696.1093	1,652,245.8202	1,709,724.4649	1,652,245.2486	1,709,724.6729	1,652,273.6091	1,709,696.6737	1,652,273.8146
FC015	90° 17' 00" Lt.	28.00'	28.14'	44.12'	11.70'	1,709,772.3255	1,653,043.9610	1,709,772.5319	1,653,072.0990	1,709,800.6686	1,653,071.7535	1,709,800.3247	1,653,043.7556
FC016	89° 43' 00" Lt.	28.00'	27.86'	43.84'	11.50'	1,709,800.6851	1,653,111.7563	1,709,772.8254	1,653,112.0985	1,709,773.0298	1,653,139.9596	1,709,801.0290	1,653,139.7542

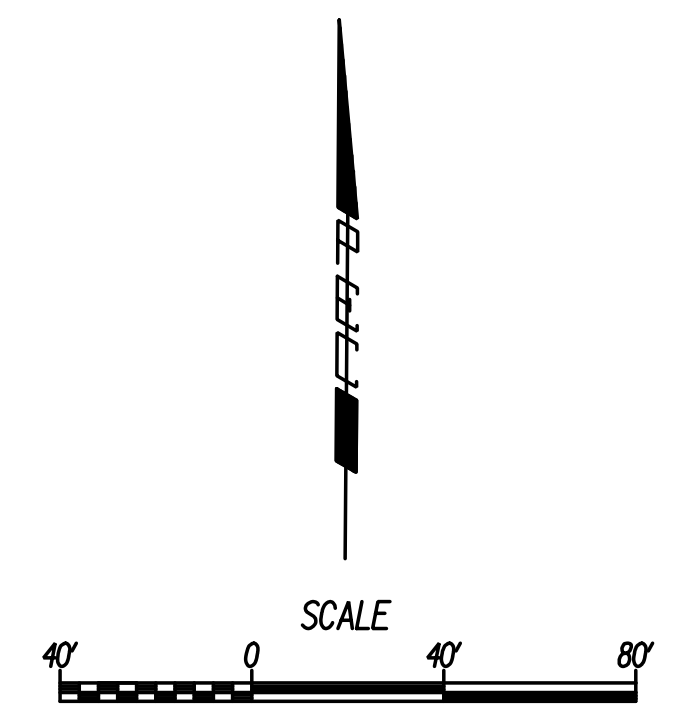

CONTROL POINTS					
POINT NO.	NORTH COORDINATE	EAST COORDINATE	STATION	OFFSET	DESCRIPTION
108	1,709,722.2886	1,652,250.8717	133+30.63	23.22' Rt.	PK Nail
109	1,709,780.3282	1,653,067.1199	141+47.28	28.83' Lt.	*4 Bar
800	1,710,238.6369	1,653,086.3760	141+69.90	486.99' Lt.	€ Bridgeport Cir.
801	1,709,751.6800	1,653,092.3567	141+72.30	0.00' Rt.	37th St. & Bridgeport Cir. Intersection
802	1,709,745.3156	1,652,224.8242	133+04.75	0.00' Rt.	37th St. & Ohio St. Intersection
803	1,708,386.6888	1,652,252.2123	133+22.17	1358.79' Rt.	€ Ohio St.
3590	1,709,695.4684	1,652,261.1880	133+40.74	50.11' Rt.	IRP, Property Corner
3658	1,709,780.7535	1,652,299.3764	133+79.56	34.89' Lt.	IRP, Property Corner
3894	1,709,699.8961	1,652,886.9302	139+66.50	50.28' Rt.	IRP, Property Corner
4187	1,709,801.8743	1,653,126.8229	142+07.14	49.94' Lt.	IRP, Property Corner

COORDINATE TABLE					
POINT NO.	NORTH COORDINATE	EAST COORDINATE	STATION	OFFSET	DESCRIPTION
7053	1,709,695.2931	1,652,205.3285	132+84.89	49.88' Rt.	Edge of Pavement / Match Line
7054	1,709,801.1660	1,653,112.2504	141+92.56	49.34' Lt.	Back of Curb / Match Line

Plotted By: svb Date: 8/2/2013 4:50:43 PM
 FILE: I:\2008\08207\COGO\08207-COG001.dgn

No.	Revision	By	Date
37TH STREET NORTH			
COORDINATE GEOMETRY PLAN			
STA. 131+00 TO STA. 143+00			
GARY JANZEN, P.E.—CITY ENGINEER CITY OF WICHITA PROJECT NO. 472-84692			
PEC PROFESSIONAL ENGINEERING CONSULTANTS, P.A. 303 SOUTH TOPEKA WICHITA, KS 67202 316-262-2691 www.pec1.com			
Designed by	JPS	Job No.	08207
Drawn by	SVB	Date	August, 2013
			Sht. 22 of 193