
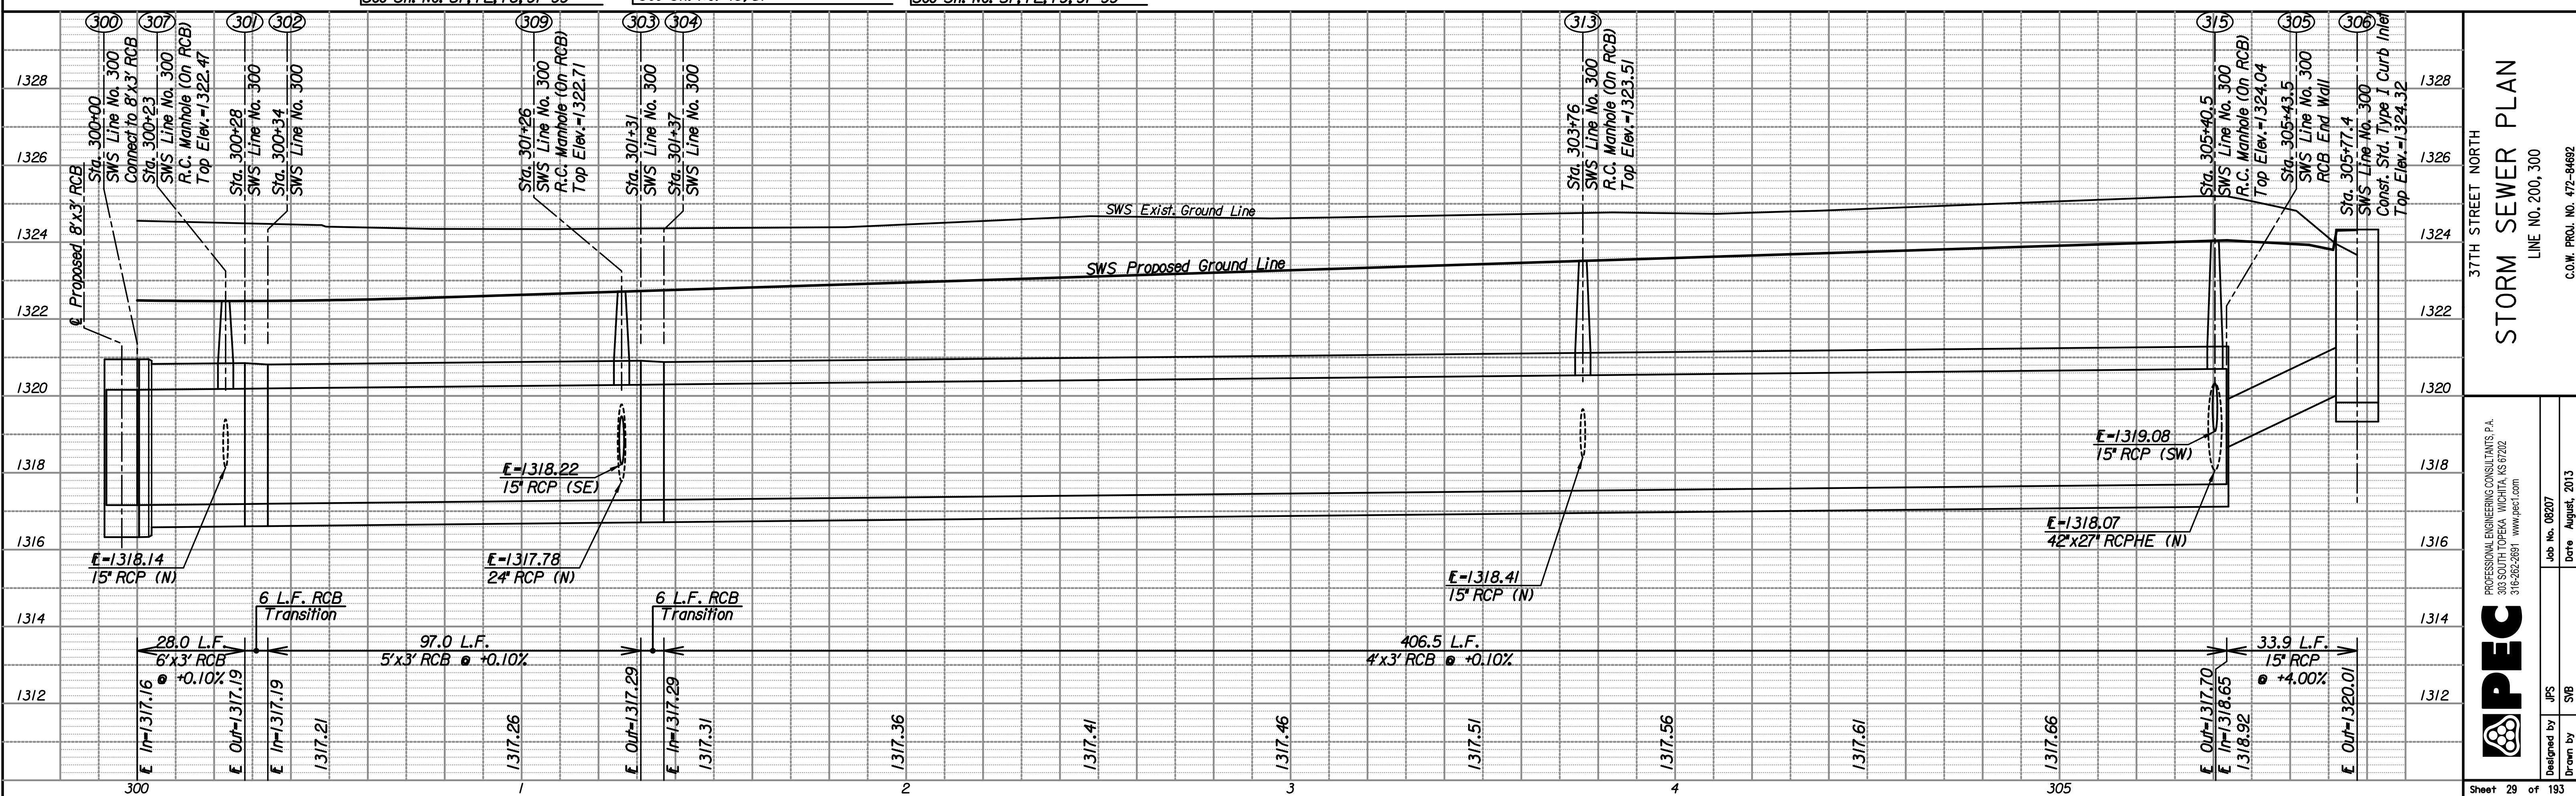


Plotted By: svb Date: 8/3/2013 9:27:18 AM
 FILE: I:\2008\08207\SWS\08207-SWS System 300.dgn

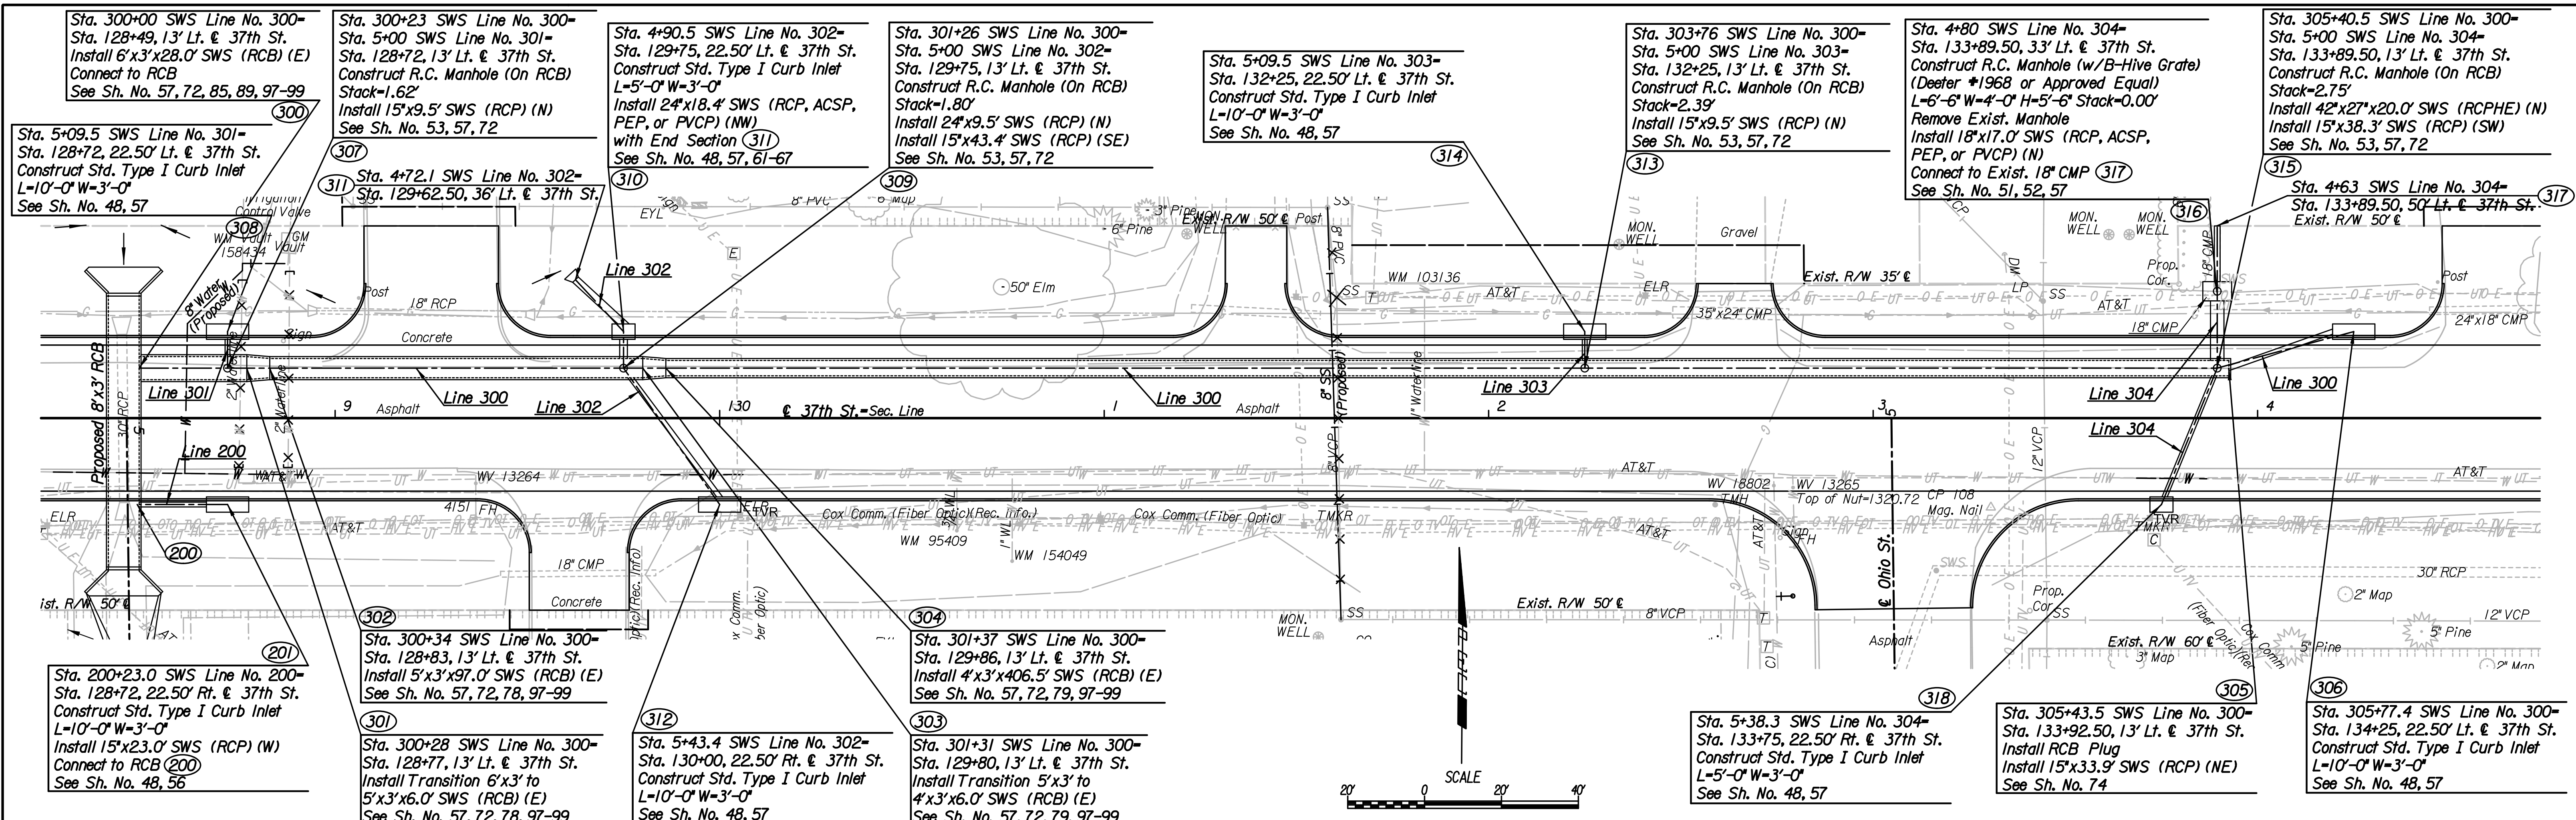

37TH STREET NORTH
 STORM SEWER PLAN
 LINE NO. 200, 300

PROFESSIONAL ENGINEERING CONSULTANTS, P.A.
 303 SOUTH DOVEKIA WICHITA, KS 67202
 316-262-2891 www.pec1.com

Job No. 08207
 Date August, 2013

Designed by JFS
 Drawn by SVB

Sheet 29 of 193