
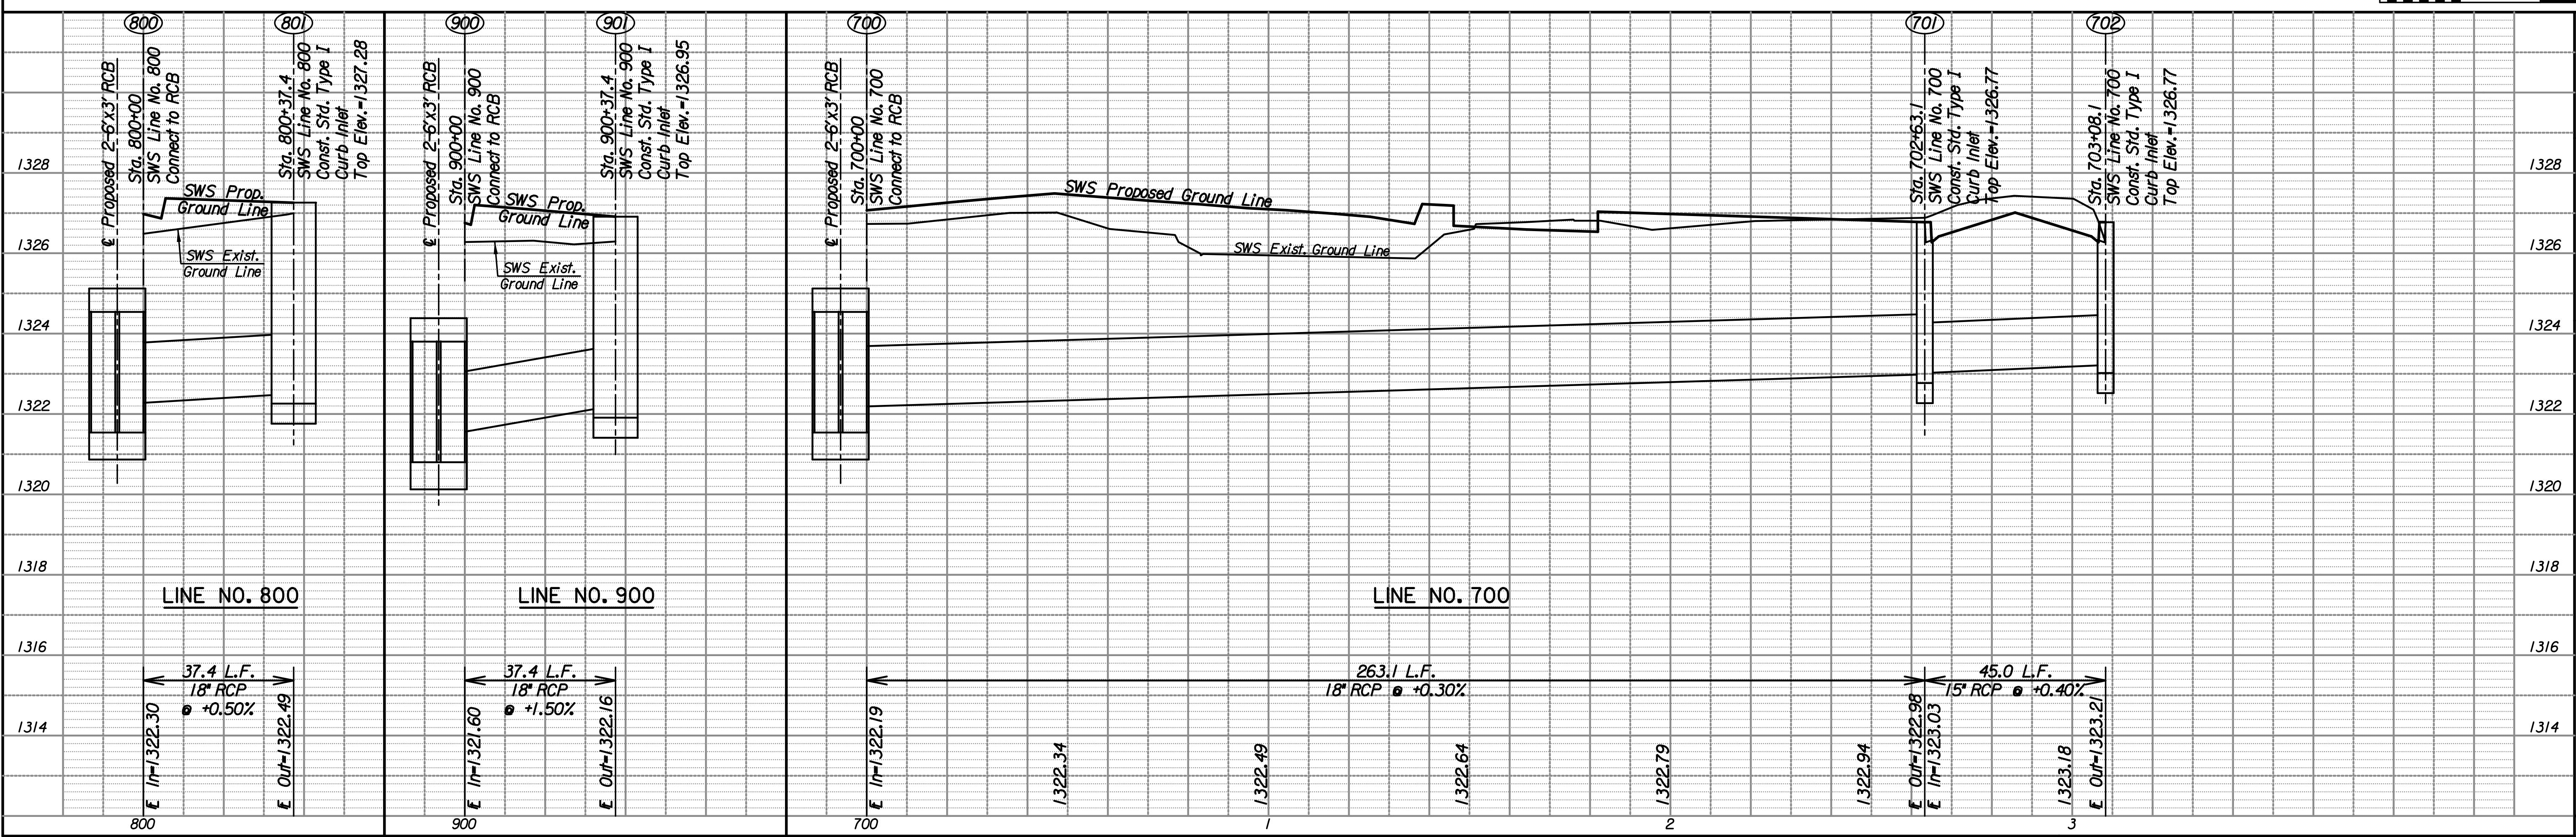


Plotted By: svb Date: 8/3/2013 9:44:46 AM  
 FILE: I:\2008\08207\SWS\08207-SWS System 700.dgn

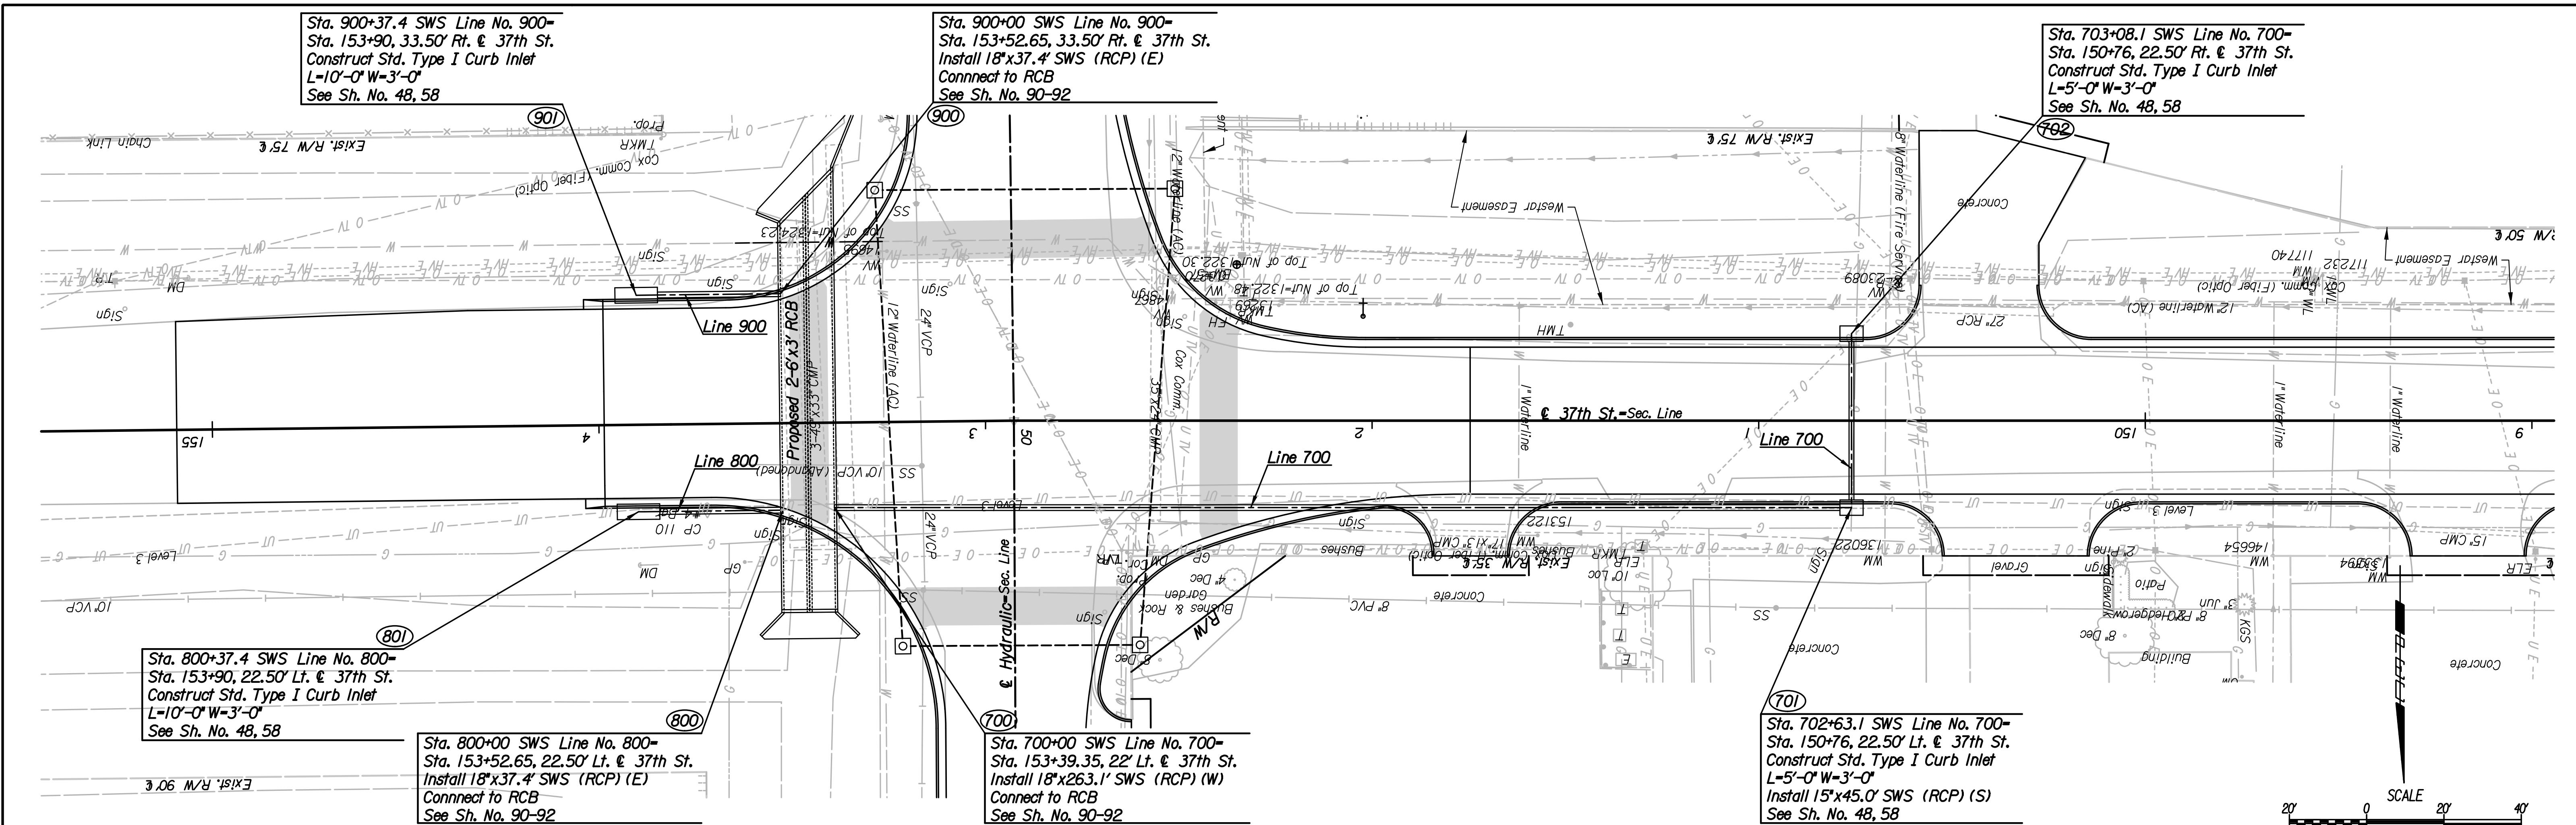

37TH STREET NORTH  
**STORM SEWER PLAN**  
 LINE NO. 700, 800, 900

PROFESSIONAL ENGINEERING CONSULTANTS, P.A.  
 303 SOUTH DOCKA WICHITA, KS 67202  
 316-262-2891 www.pec1.com

**PEC**

Job No. 08207  
 Date August, 2013

Designed by JPS  
 Drawn by SVB

Sheet 32 of 193