


Plotted By: svb Date: 8/16/2013 8:38:08 AM
 FILE: I:\2008\08207\SWS\08207-SWS Crossroad 3.dgn

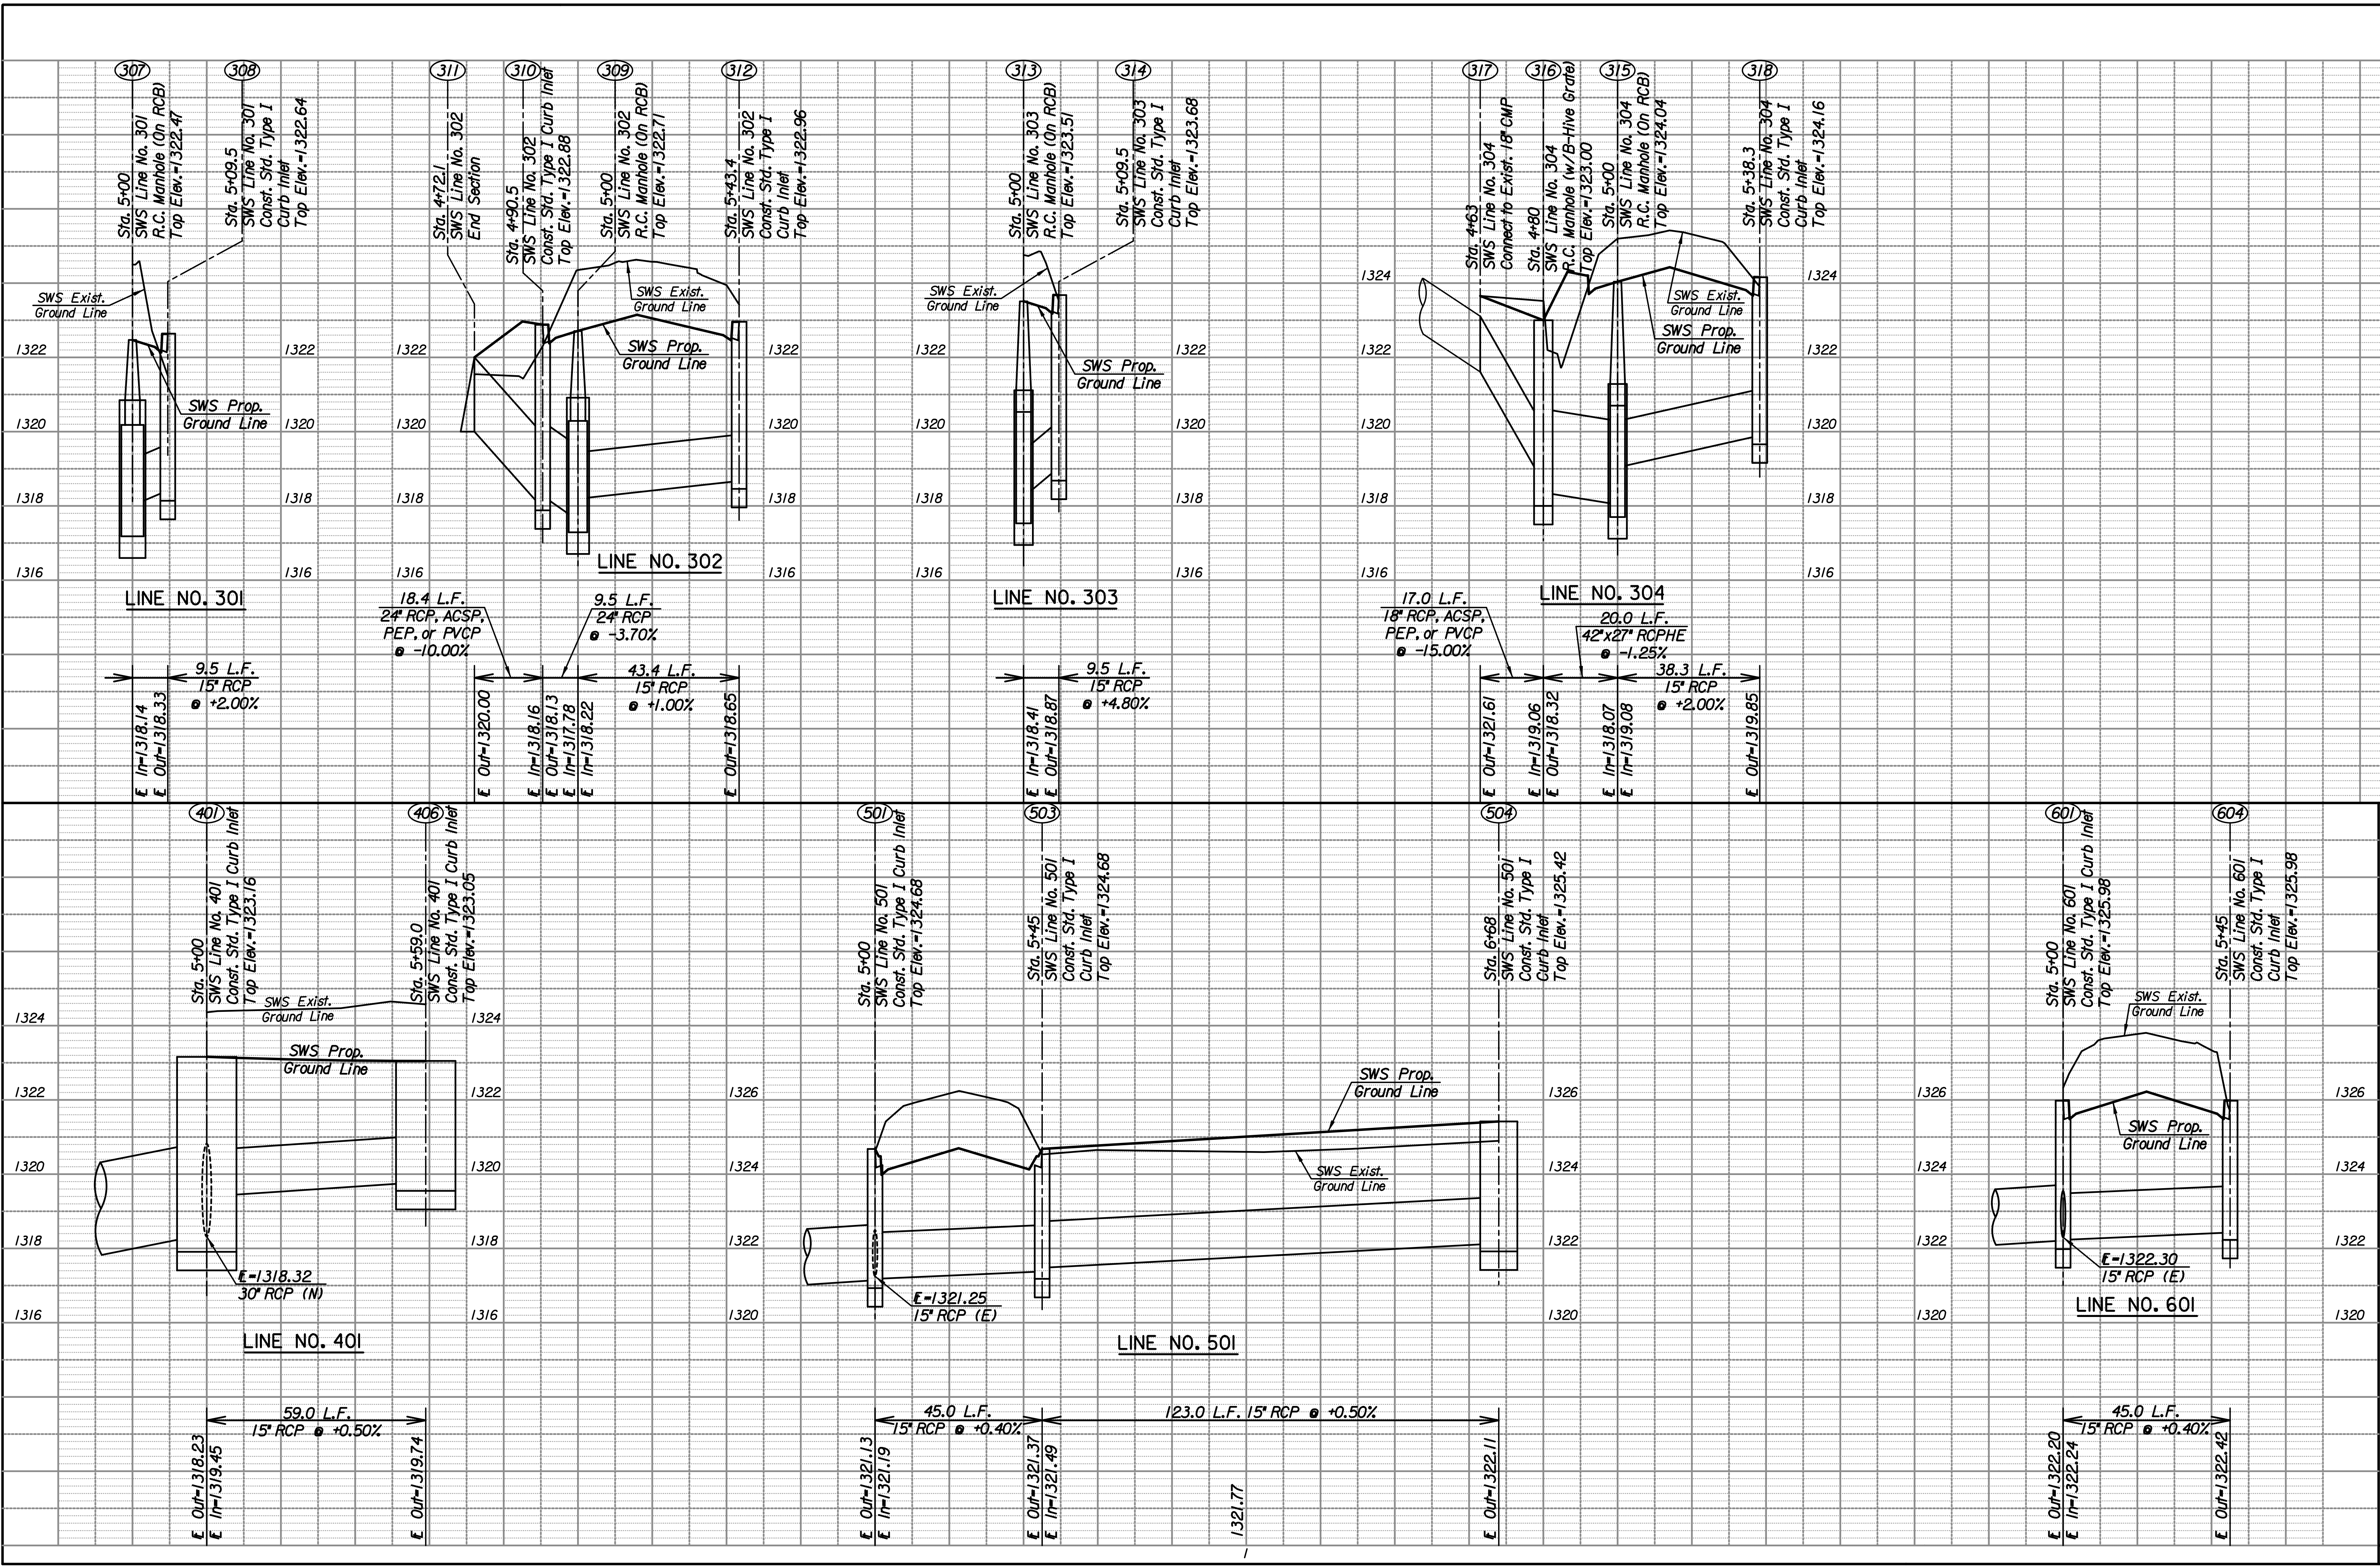

37TH STREET NORTH
STORM SEWER PLAN
 LINE NO. 301-304, 401, 501, 601

PEC
 PROFESSIONAL ENGINEERING CONSULTANTS, P.A.
 303 SOUTH DOPEKA WICHITA, KS 67202
 316-262-2891 www.pec1.com

Job No. 08207
 Date August, 2013

Designed by JPS
 Drawn by SVB

Sheet 35 of 193