
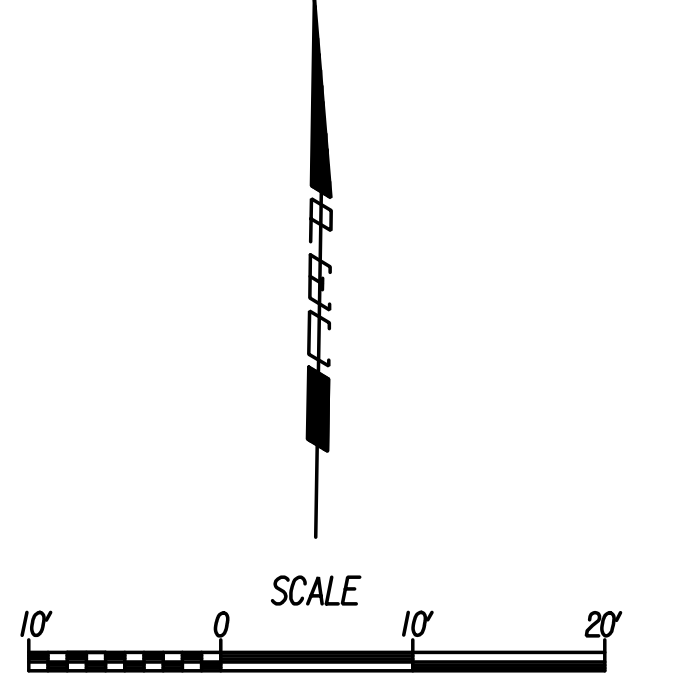


Plotted By: svb Date: 8/5/2013 2:02:25 PM
 FILE: I:\2008\08207\intersections\08207-intersections 02_Topeka_St_Fran_Santa_Fe.dgn

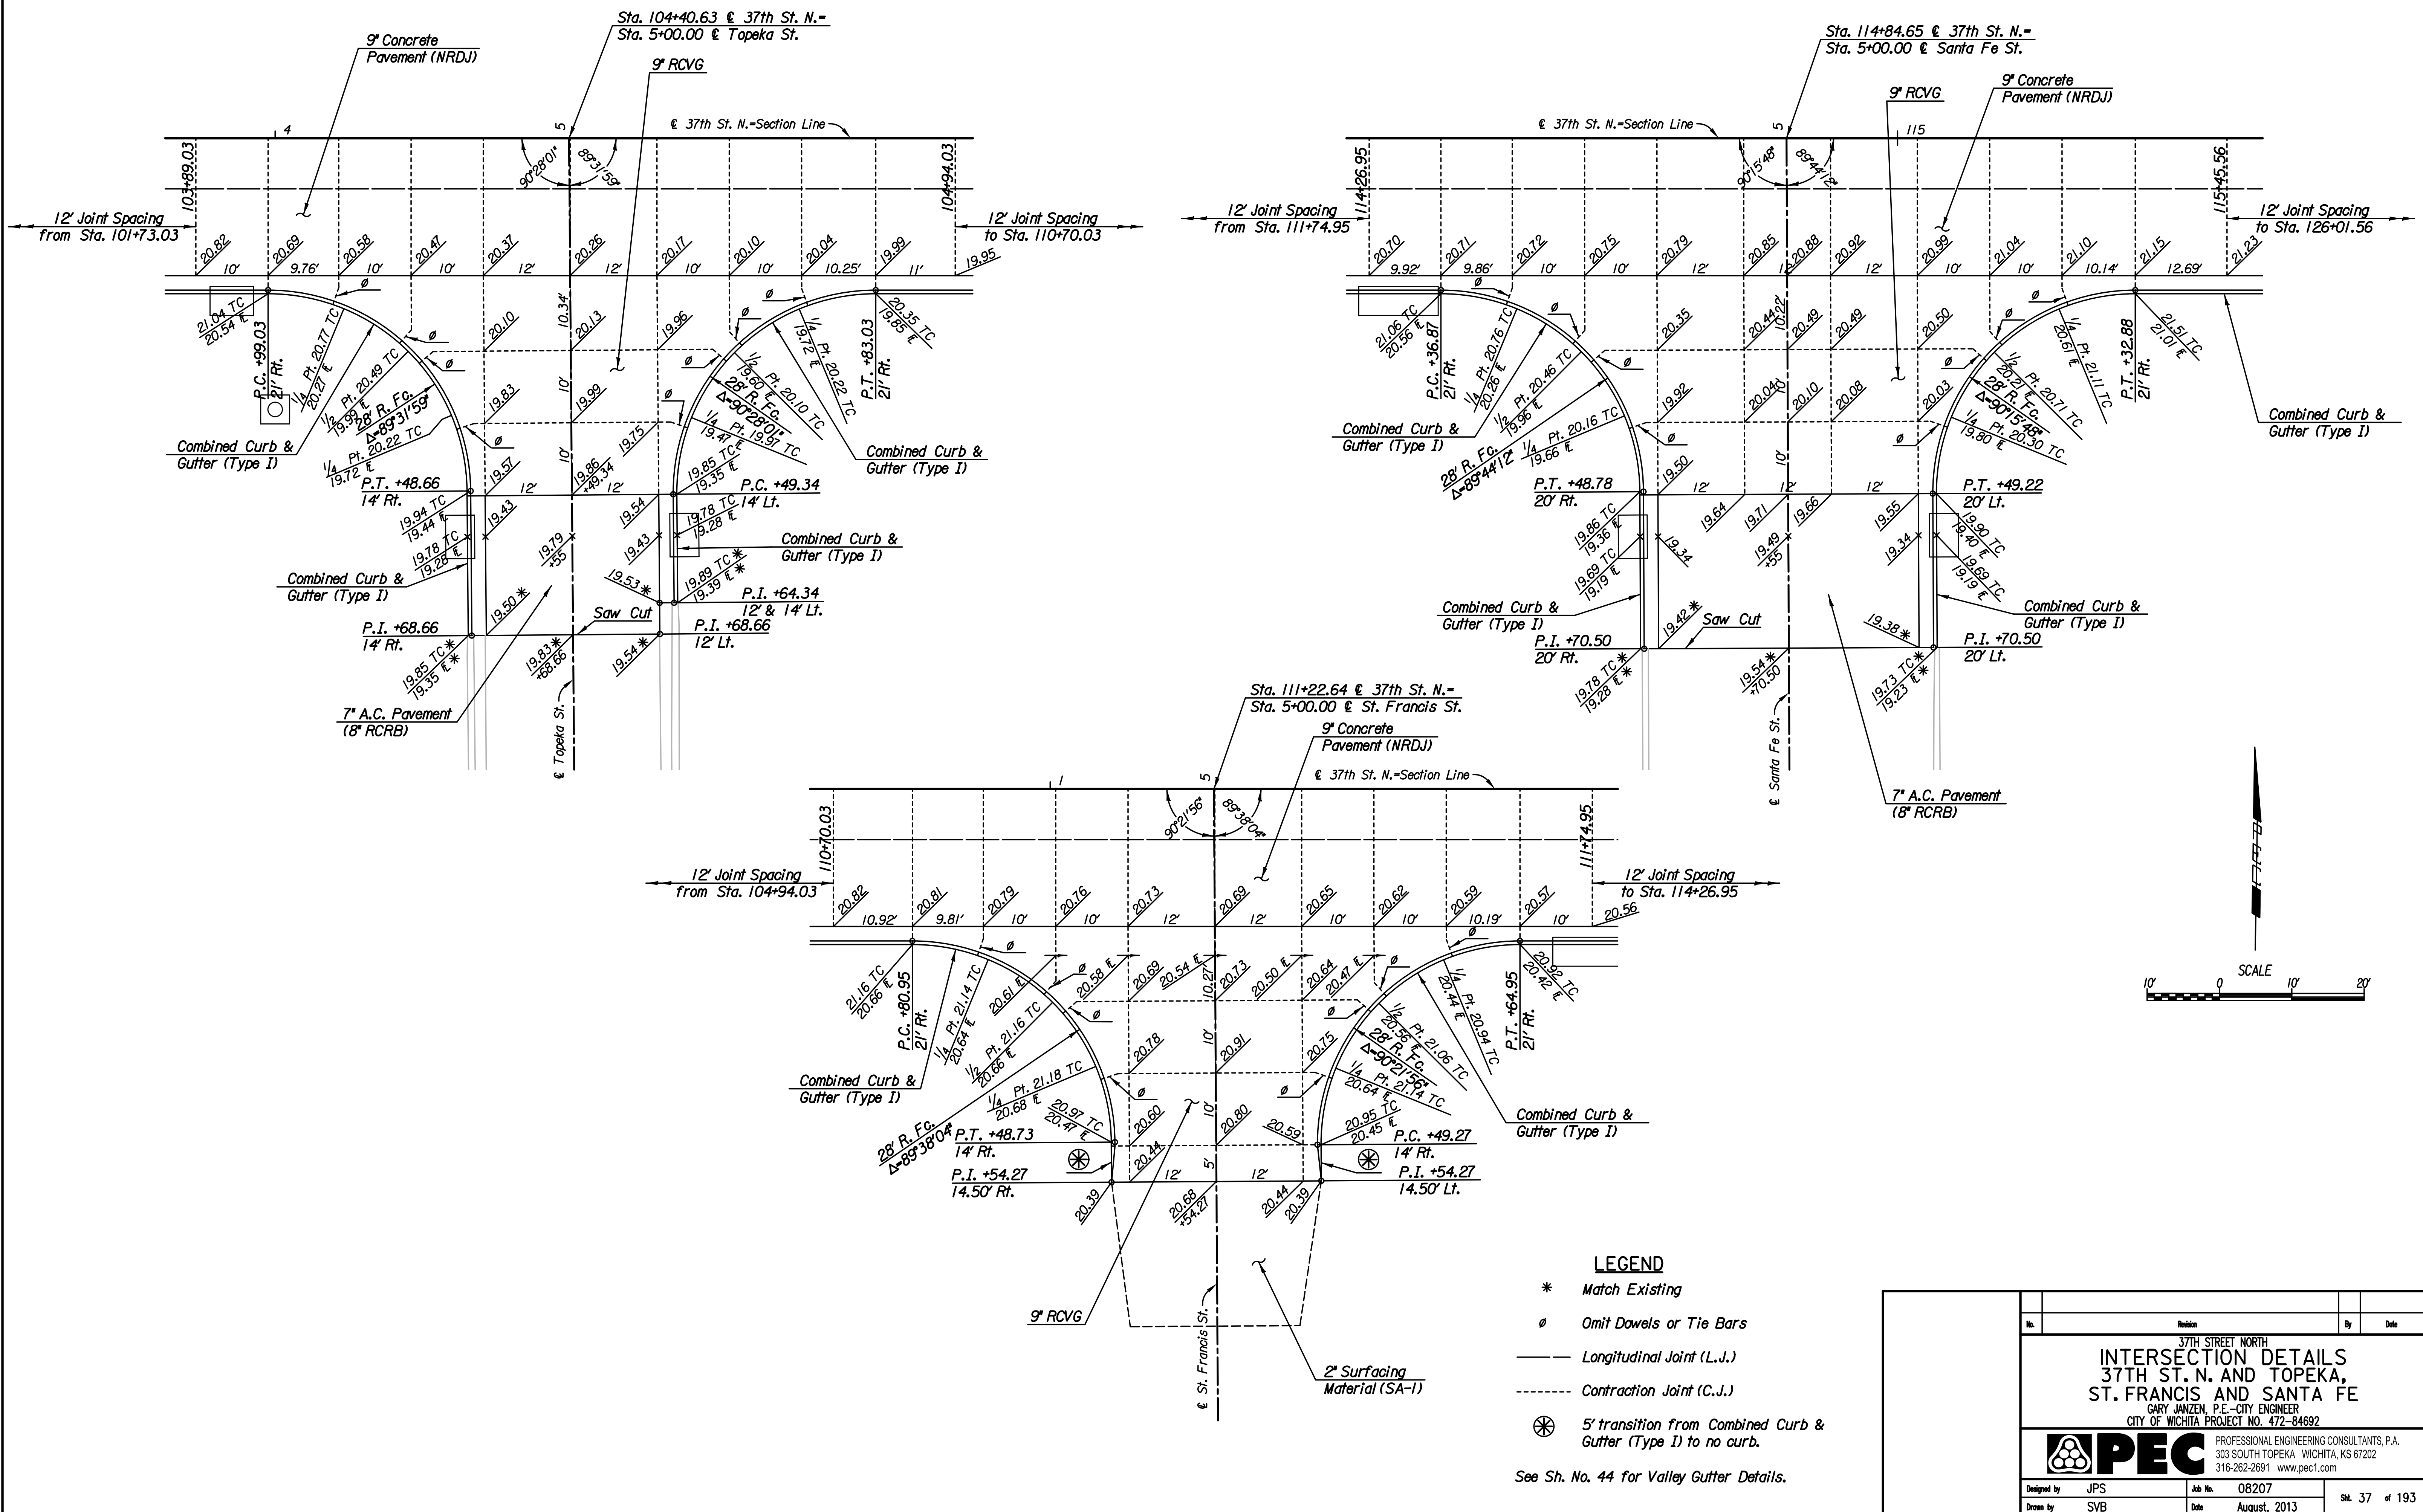

- LEGEND**
- * Match Existing
 - o Omit Dowels or Tie Bars
 - Longitudinal Joint (L.J.)
 - - - Contraction Joint (C.J.)
 - ⊗ 5' transition from Combined Curb & Gutter (Type I) to no curb.
- See Sh. No. 44 for Valley Gutter Details.

37TH STREET NORTH		By		Date	
INTERSECTION DETAILS					
37TH ST. N. AND TOPEKA,					
ST. FRANCIS AND SANTA FE					
GARY JANZEN, P.E.—CITY ENGINEER					
CITY OF WICHITA PROJECT NO. 472-84692					
PEC PROFESSIONAL ENGINEERING CONSULTANTS, P.A.					
303 SOUTH TOPEKA WICHITA, KS 67202					
316-262-2691 www.pec1.com					
Designed by	JPS	Job No.	08207	Sht. 37 of 193	
Drawn by	SVB	Date	August, 2013		