
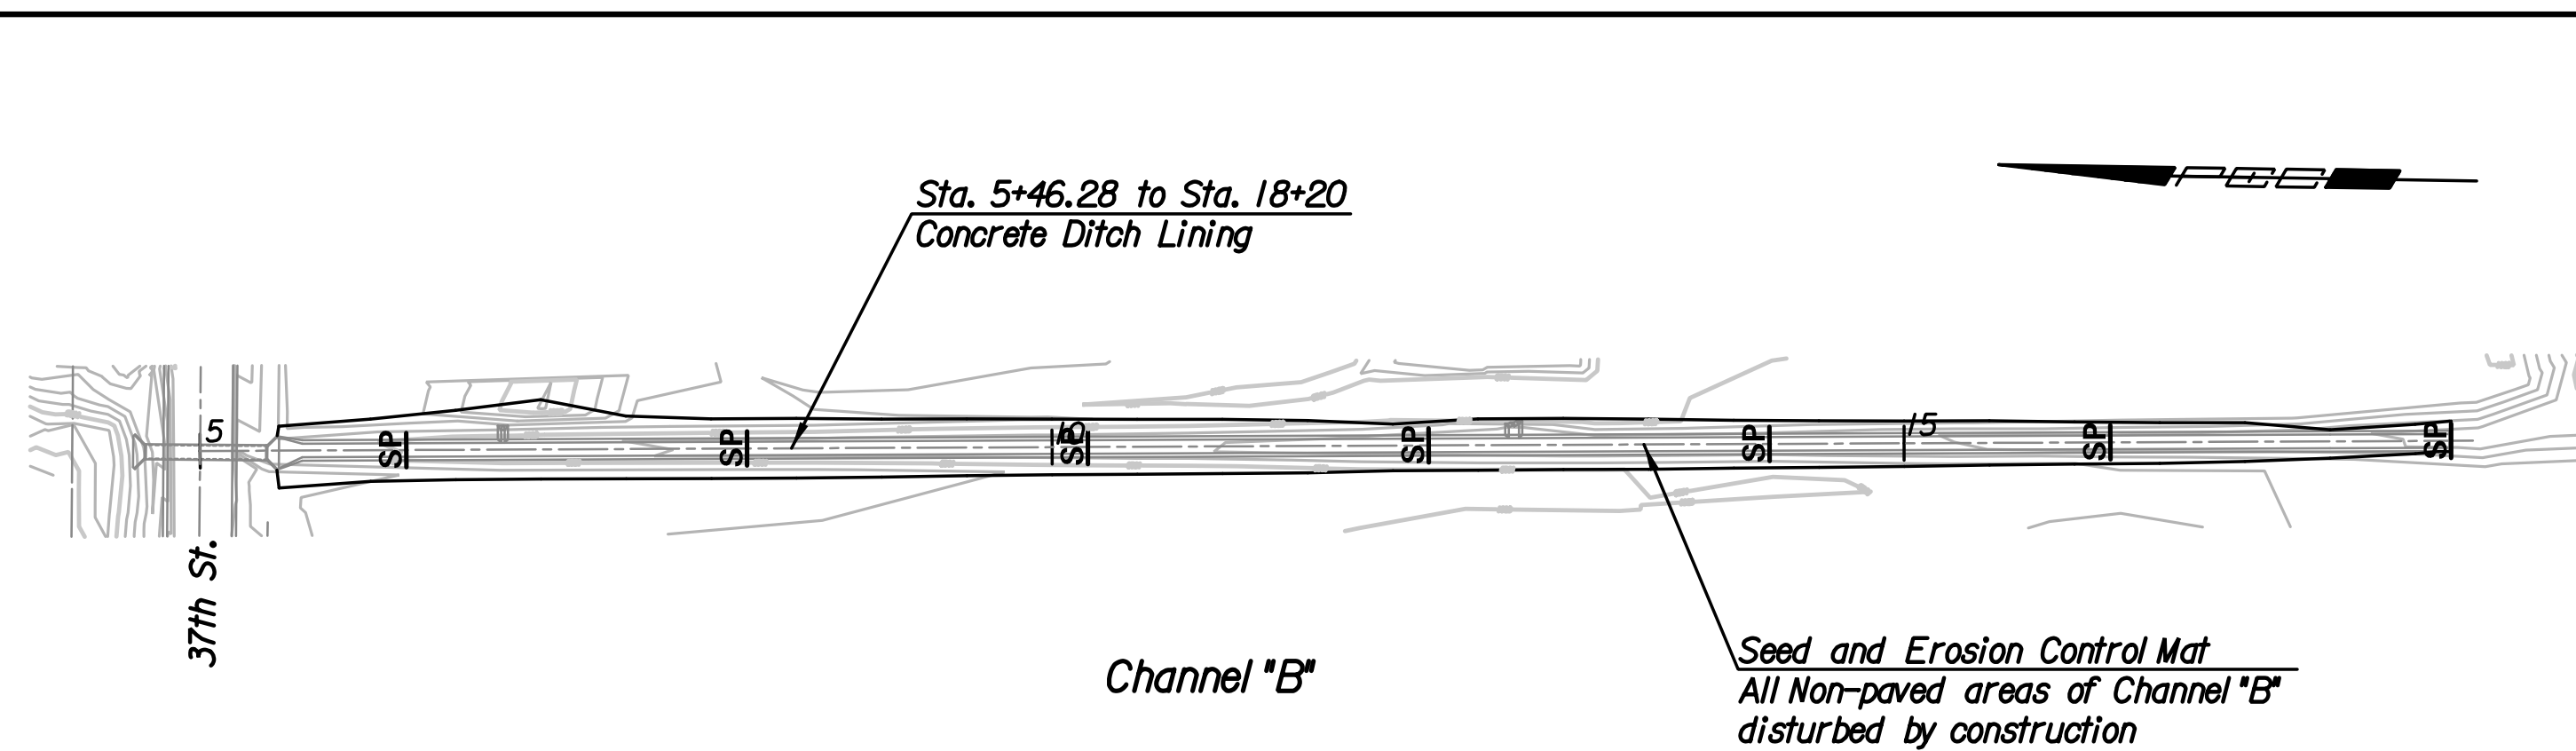
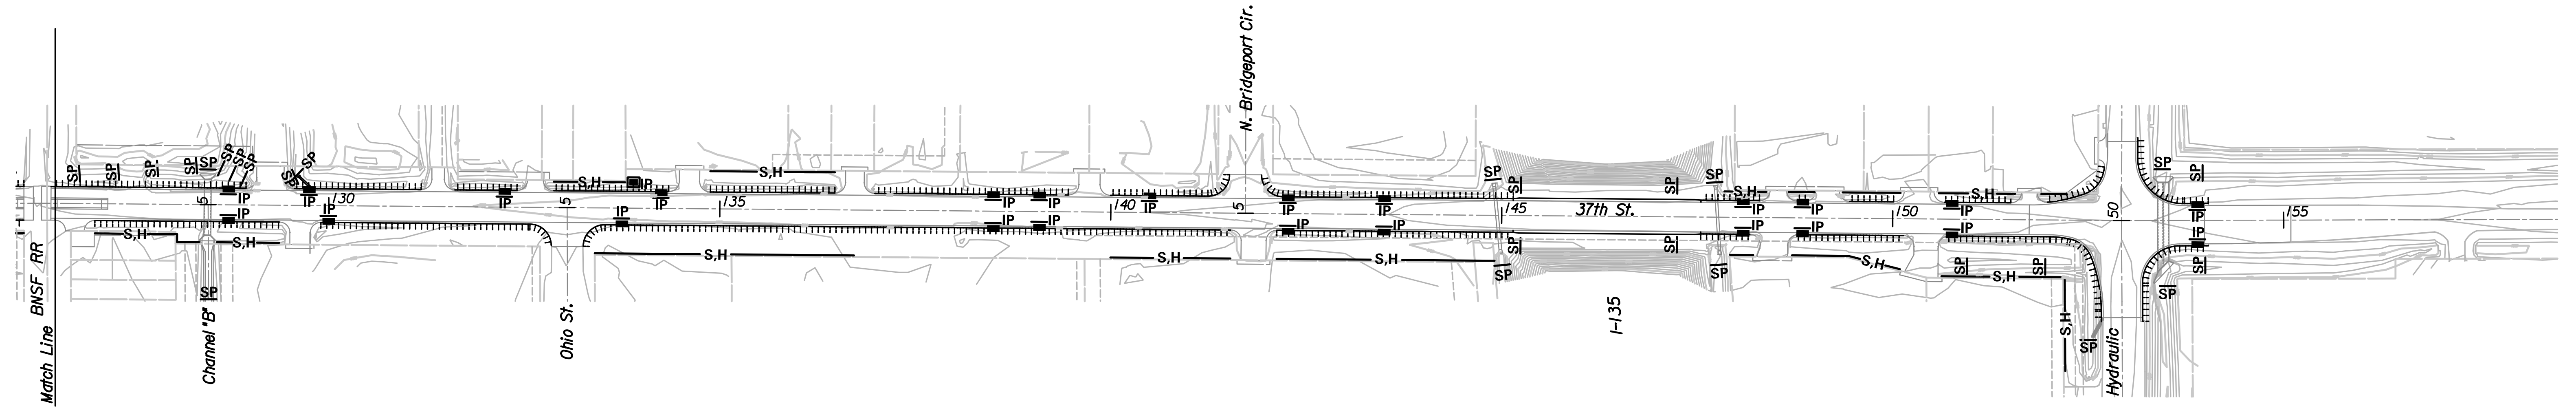


Plotted By: svb Date: 9/9/2013 12:01:01 PM  
 FILE: I:\2008\0820\SWPPP\08207-SWPPP\_Plan.dgn

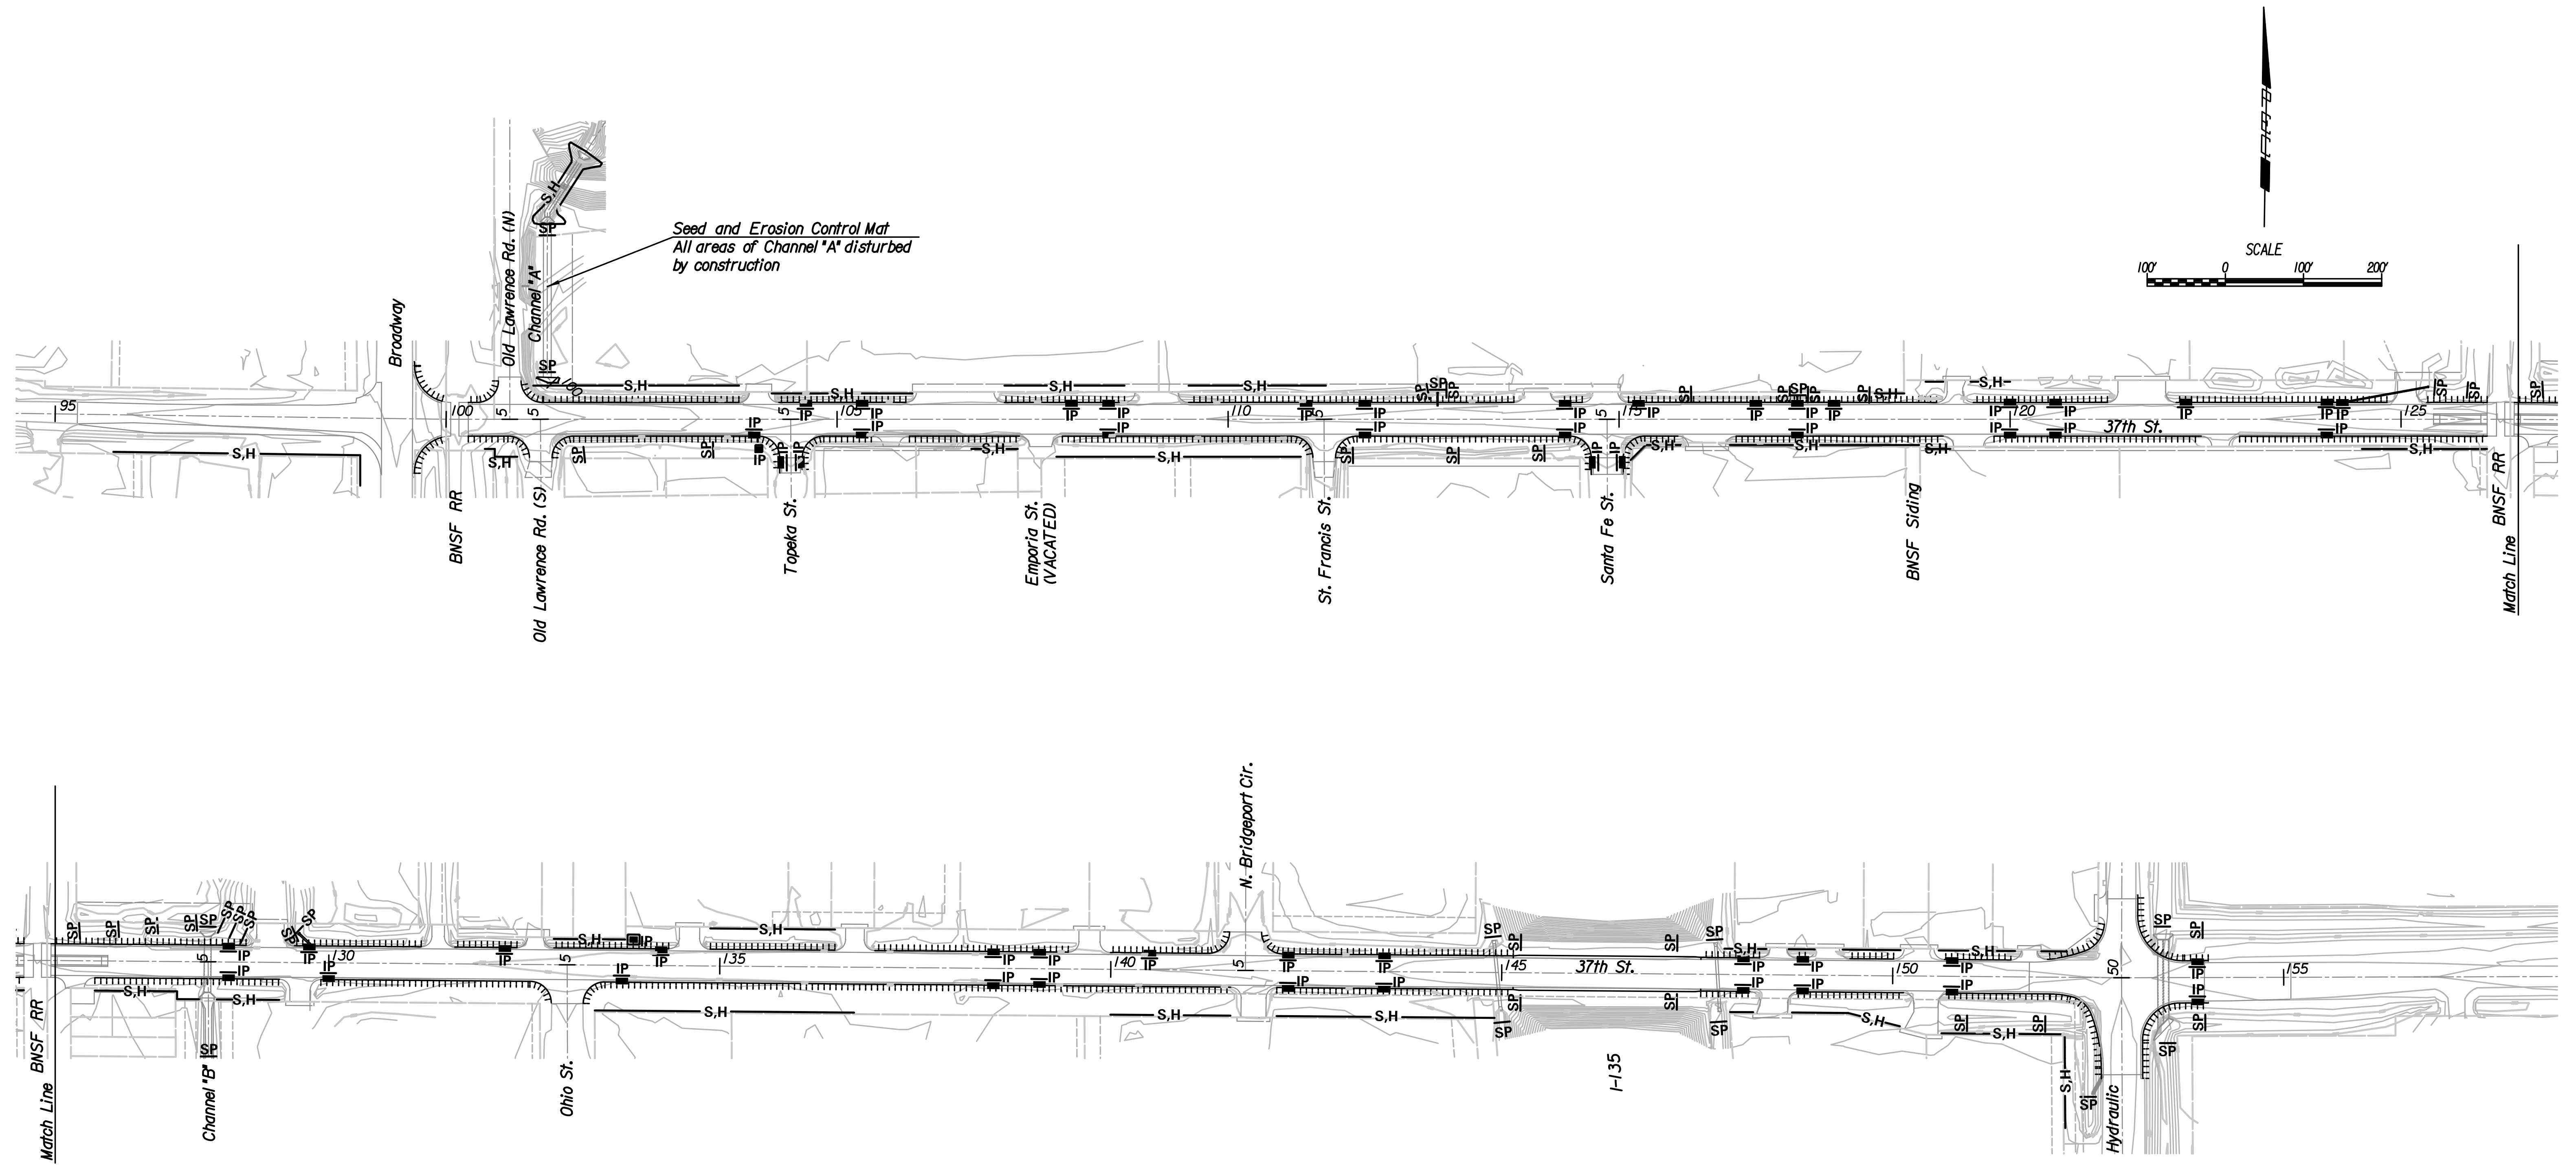

- Legend**
- Storm Water Inlet
  - IP Inlet Protection
  - S,H— Silt Fence or Haybale BMP
  - SP Stream Protection
  - ▄ Back of Curb Protection

See Sh. No. 106 for Additional Notes.

No.	Revision	By	Date
37TH STREET NORTH			
<b>SWPPP</b>			
GARY JANZEN, P.E.—CITY ENGINEER CITY OF WICHITA, PROJECT NO. 472-84692			
<b>PEC</b> PROFESSIONAL ENGINEERING CONSULTANTS, P.A. 303 SOUTH TOPEKA WICHITA, KS 67202 316-262-2691 www.pec1.com			
Designed by	JPS	Job No.	08207
Drawn by	SVB	Date	August, 2013
			Sh. 108 of 193