
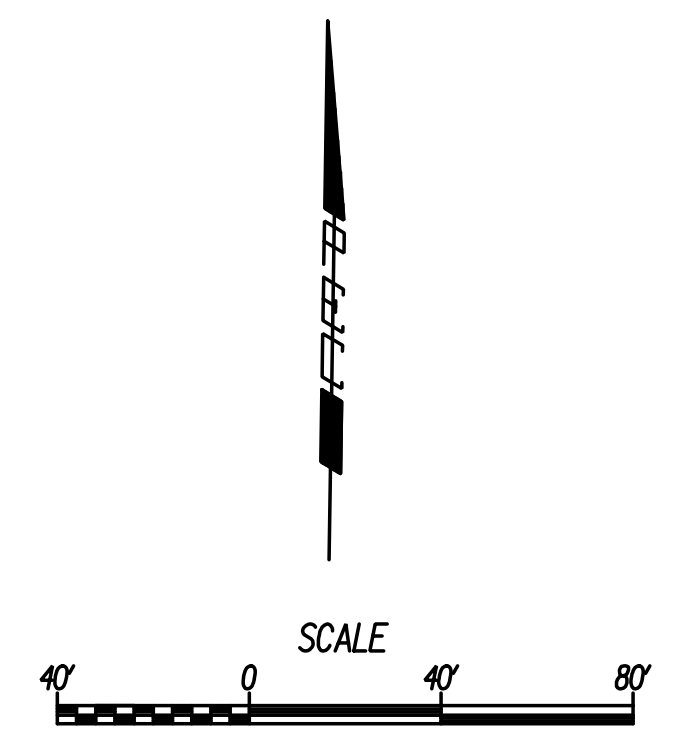



Plotted By: svb Date: 8/5/2013 9:11:52 AM
 FILE: I:\2008\0820\Signing-Mark\08207-mar.k10.r.dgn

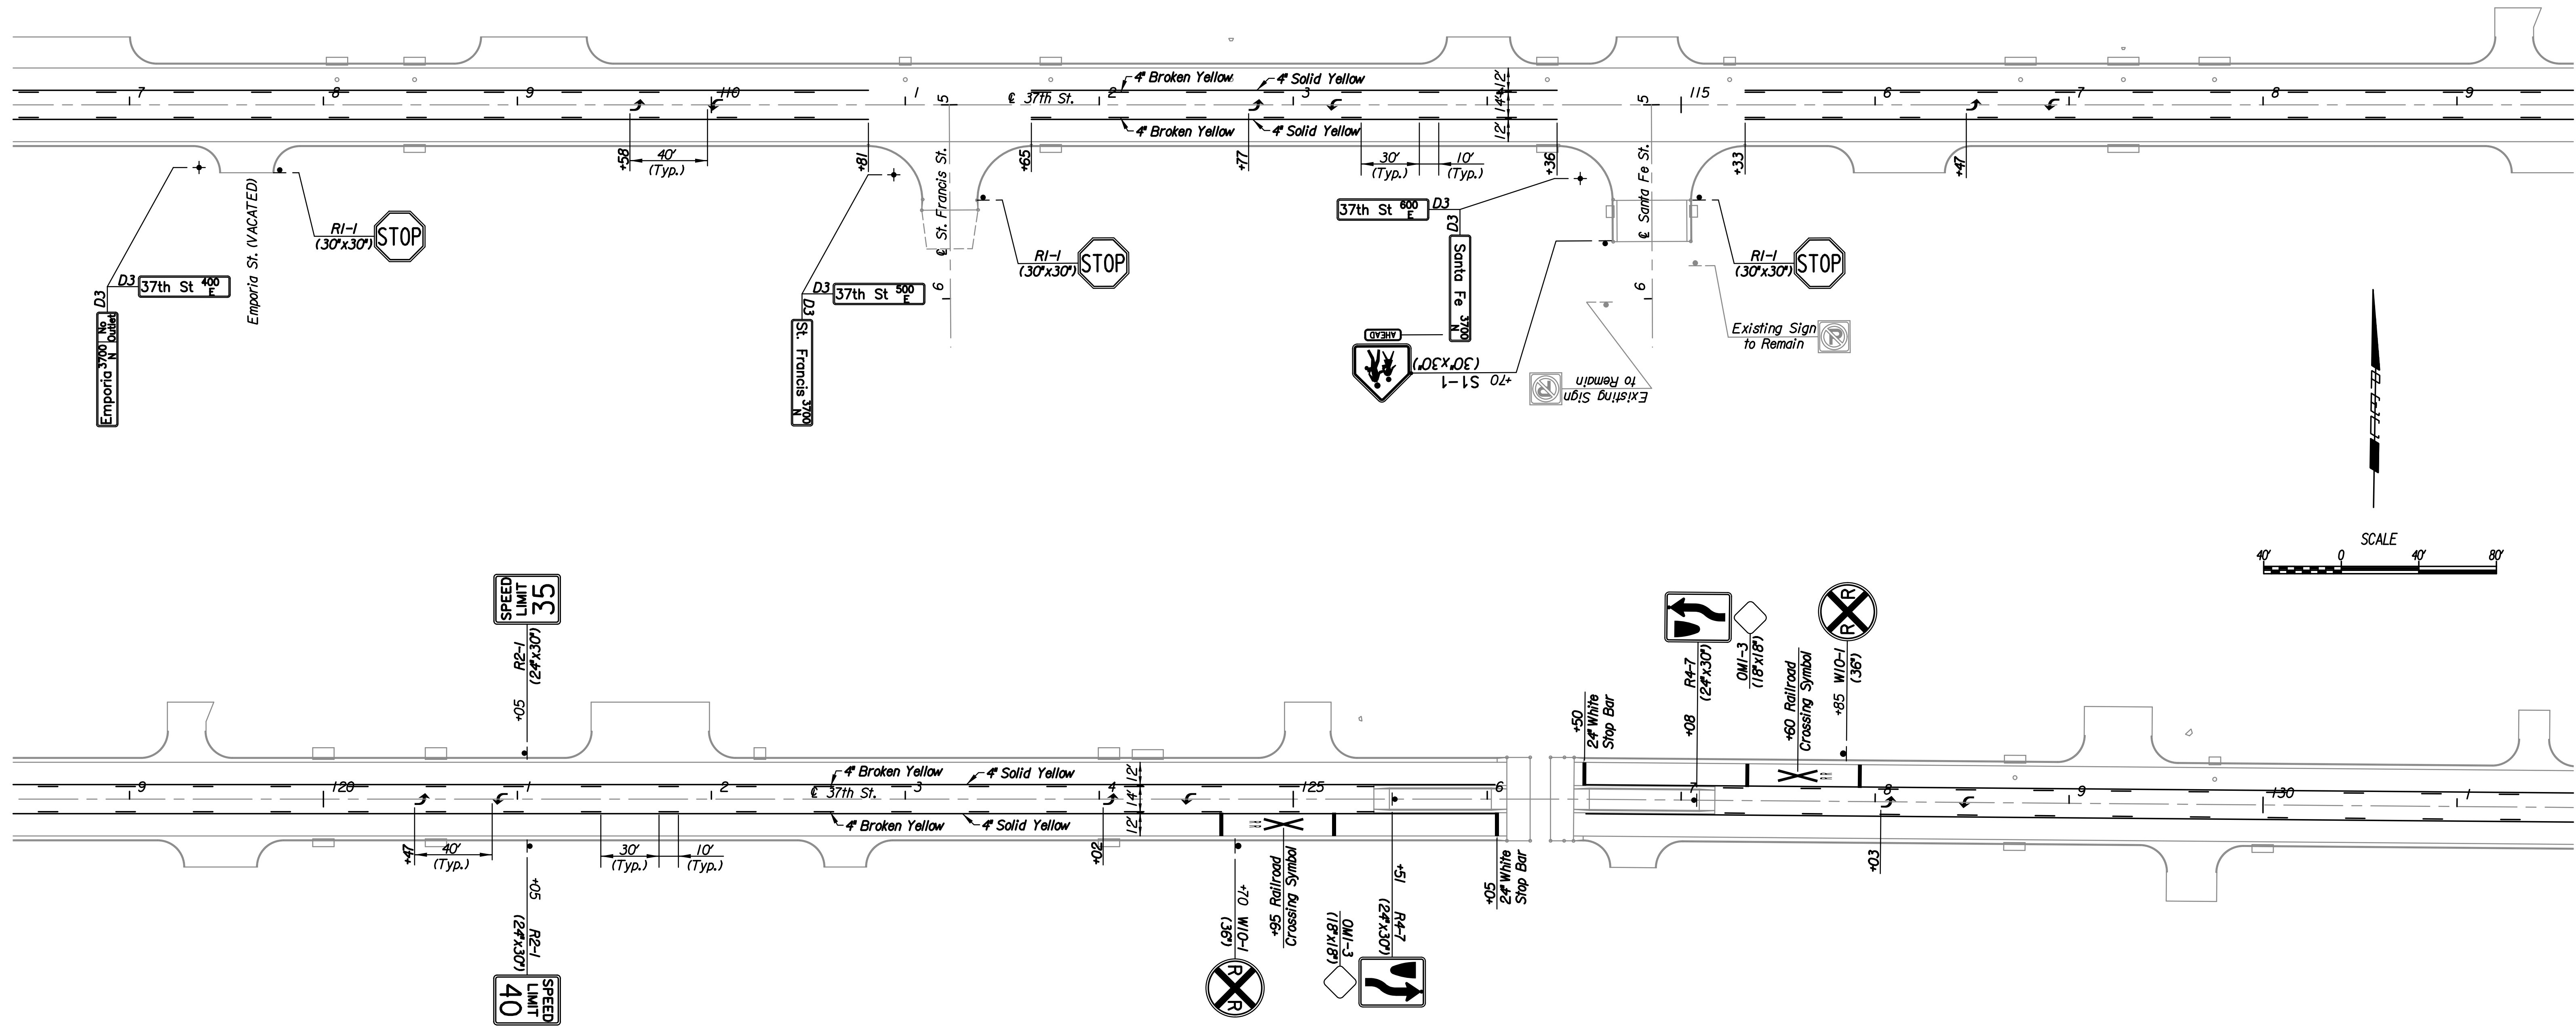

No.	Revision	By	Date
37TH STREET NORTH			
SIGNING & MARKING PLAN			
STA. 107+00 TO STA. 131+00			
GARY JANZEN, P.E.-CITY ENGINEER CITY OF WICHITA PROJECT NO. 472-84692			
 PEC PROFESSIONAL ENGINEERING CONSULTANTS, P.A. 303 SOUTH TOPEKA WICHITA, KS 67202 316-262-2691 www.pec1.com			
Designed by	JPS	Job No.	08207
Drawn by	SVB	Date	August, 2013