


Plotted By: svb
 Date: 8/18/2013 11:55:22 AM
 FILE: I:\2008\0820\Signing-Marking\08207-mar\K131.dgn

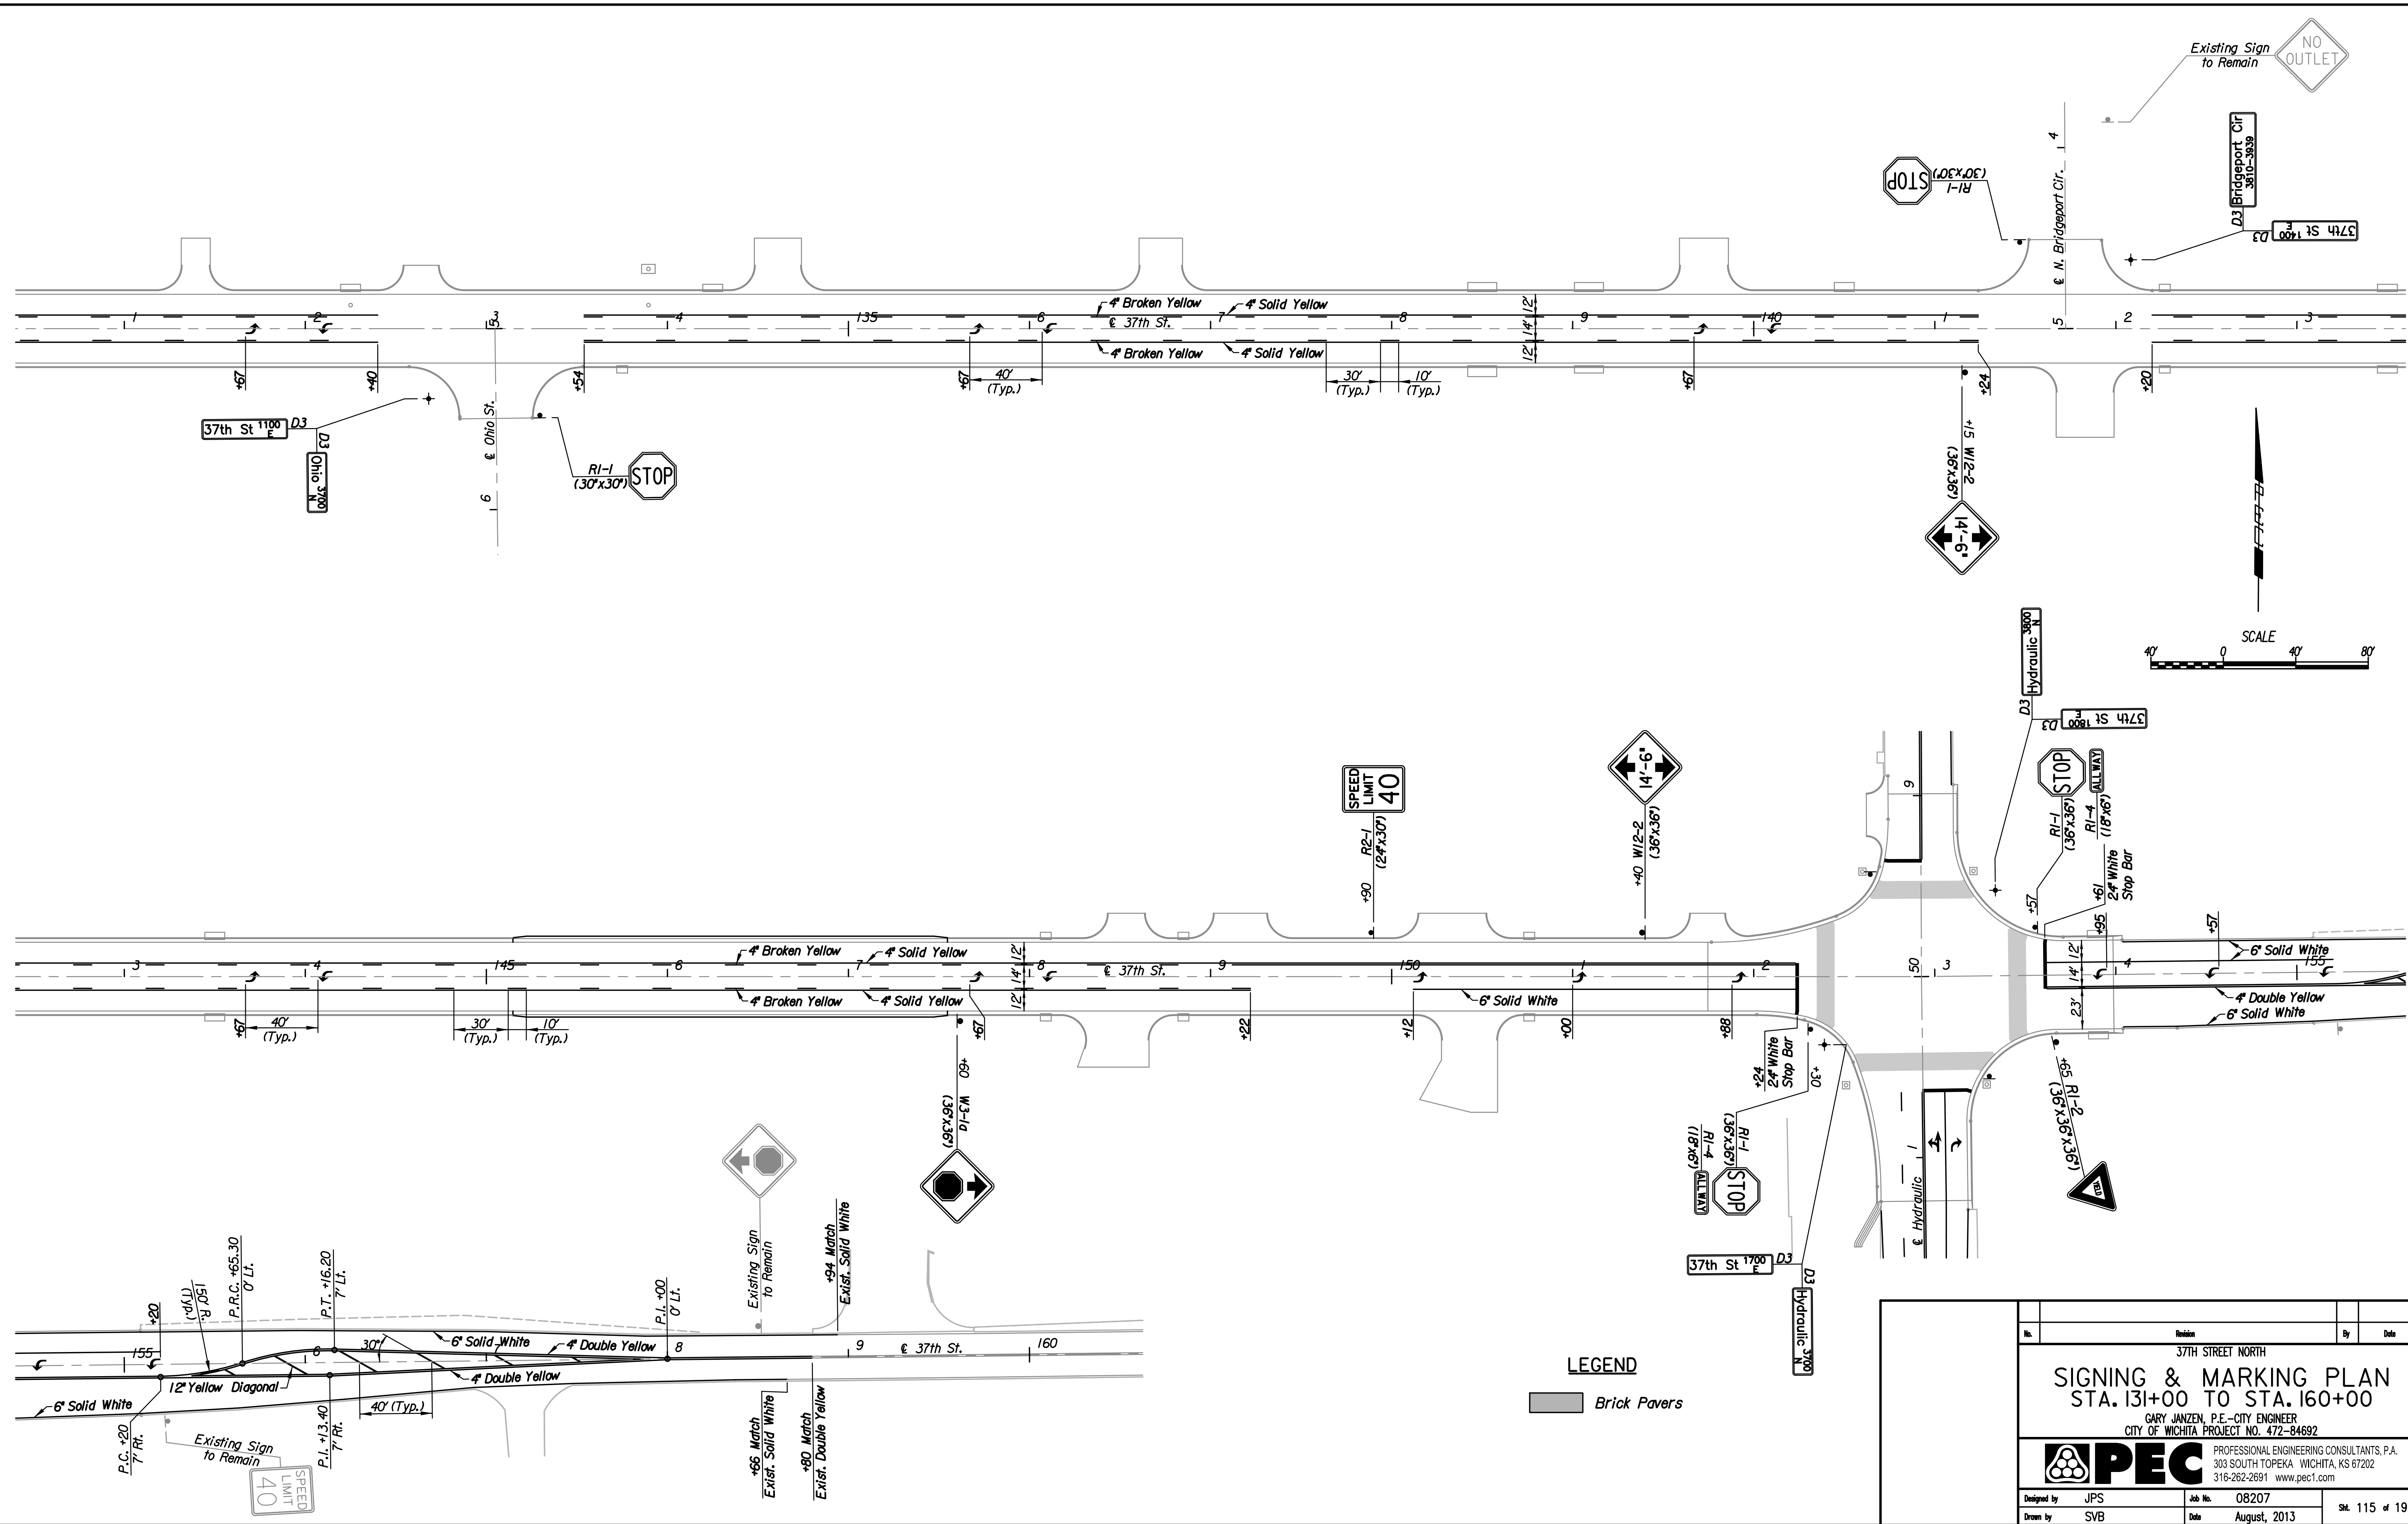

LEGEND
 [Shaded Box] Brick Pavers

Revision		By	Date
37TH STREET NORTH			
SIGNING & MARKING PLAN			
STA. 131+00 TO STA. 160+00			
GARY JANZEN, P.E. - CITY ENGINEER CITY OF WICHITA PROJECT NO. 472-84692			
PEC		PROFESSIONAL ENGINEERING CONSULTANTS, P.A. 303 SOUTH TOPEKA WICHITA, KS 67202 316-262-2691 www.pec1.com	
Designed by	JPS	Job No.	08207
Drawn by	SVB	Date	August, 2013
			Sht. 115 of 193