

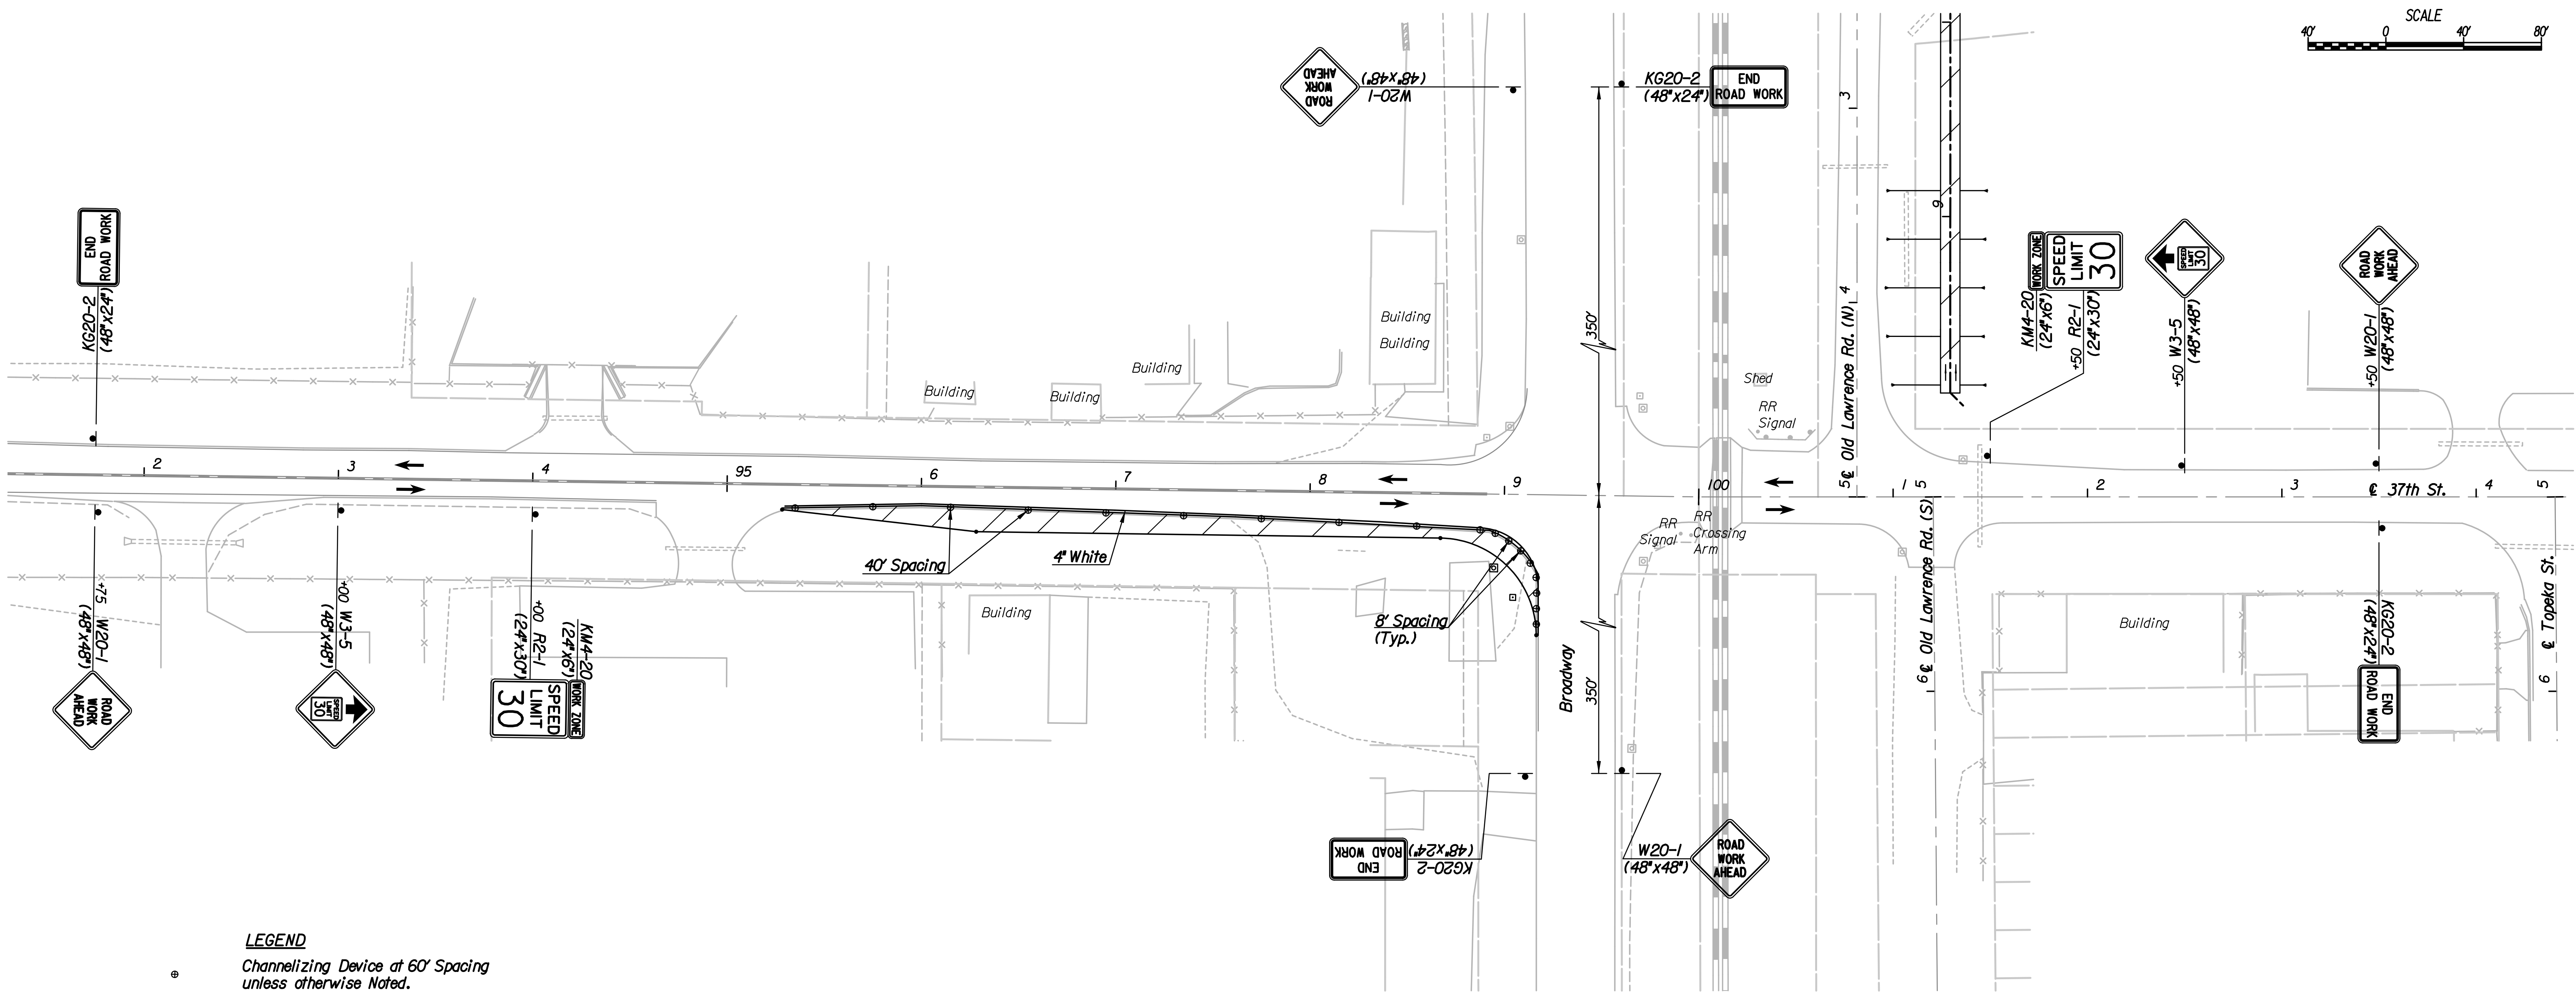


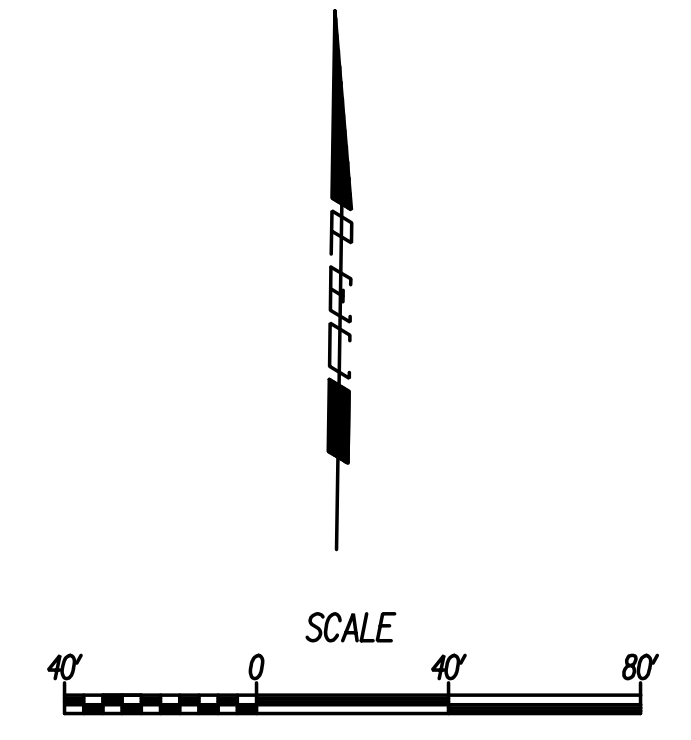


Plotted By: svb Date: 8/5/2013 11:53:11 AM
 FILE: I:\2008\0820\Traffic Control\08207-TC Stage IA.dgn

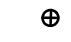


LEGEND

-  Channelizing Device at 60' Spacing unless otherwise Noted.
-  Traffic Control Sign
-  Work Area (New Pavement)
-  Direction of Traffic

Note: Signs and barricades are shown diagrammatically only. Contractor will be responsible to install the required number of posts to support the installation.

Note: Utilities are not shown on Traffic Control Plans. The Contractor is responsible for verification as to type and location of underground utilities as may be necessary to avoid damage thereto. The Contractor is responsible for repairing any damage to underground utilities.

No.	Revision	By	Date
37TH STREET NORTH			
TRAFFIC CONTROL PLAN			
STAGE IA			
GARY JANZEN, P.E.-CITY ENGINEER CITY OF WICHITA PROJECT NO. 472-84692			
 PEC PROFESSIONAL ENGINEERING CONSULTANTS, P.A. 303 SOUTH TOPEKA WICHITA, KS 67202 316-262-2691 www.pec1.com			
Designed by	JPS	Job No.	08207
Drawn by	SVB	Date	August, 2013
			Sht. 119 of 193