



Plotted By: svb Date: 8/5/2013 11:55:02 AM  
 FILE: I:\2008\0820\Traffic Control\08207-W Bd 37th Closure.dgn

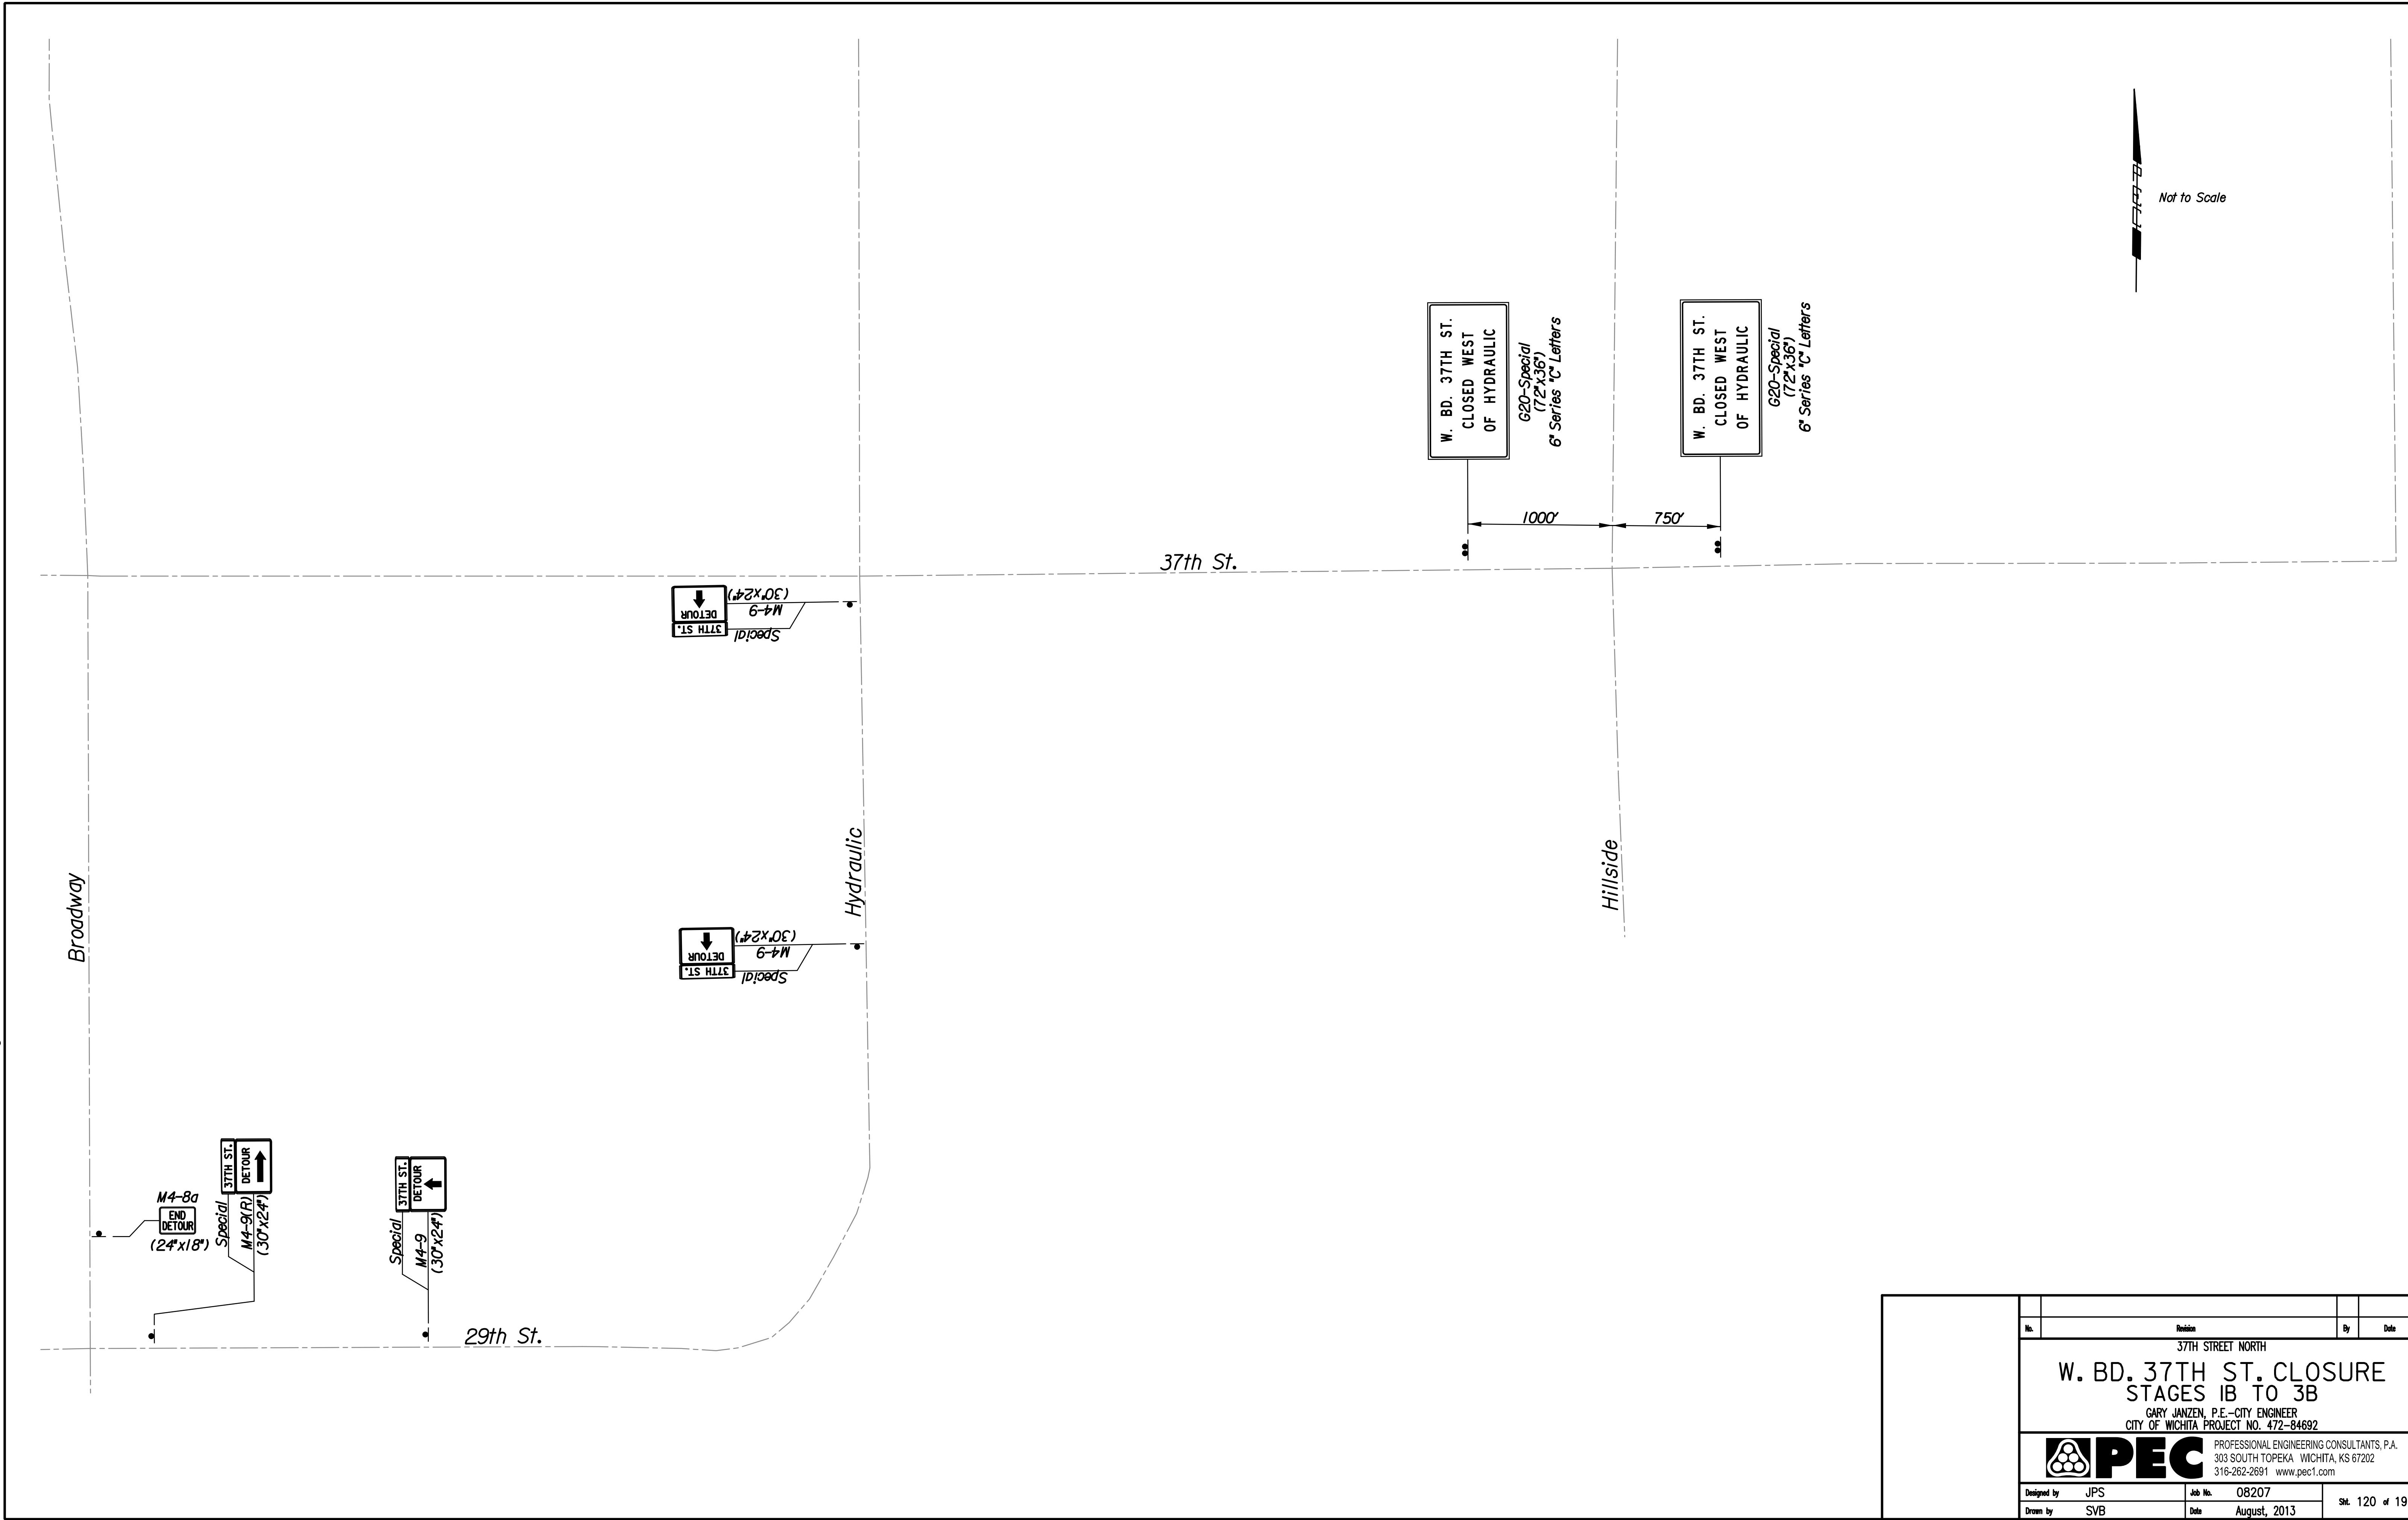

No.	Revision	By	Date
37TH STREET NORTH			
<b>W. BD. 37TH ST. CLOSURE</b>			
<b>STAGES 1B TO 3B</b>			
GARY JANZEN, P.E.-CITY ENGINEER CITY OF WICHITA PROJECT NO. 472-84692			
 <b>PEC</b> PROFESSIONAL ENGINEERING CONSULTANTS, P.A. 303 SOUTH TOPEKA WICHITA, KS 67202 316-262-2691 www.pec1.com			
Designed by	JPS	Job No.	08207
Drawn by	SVB	Date	August, 2013
			Sht. 120 of 193