


PROJECT NO.	YEAR	SHEET NO.	TOTAL SHEETS
472-84692	2013	157	193

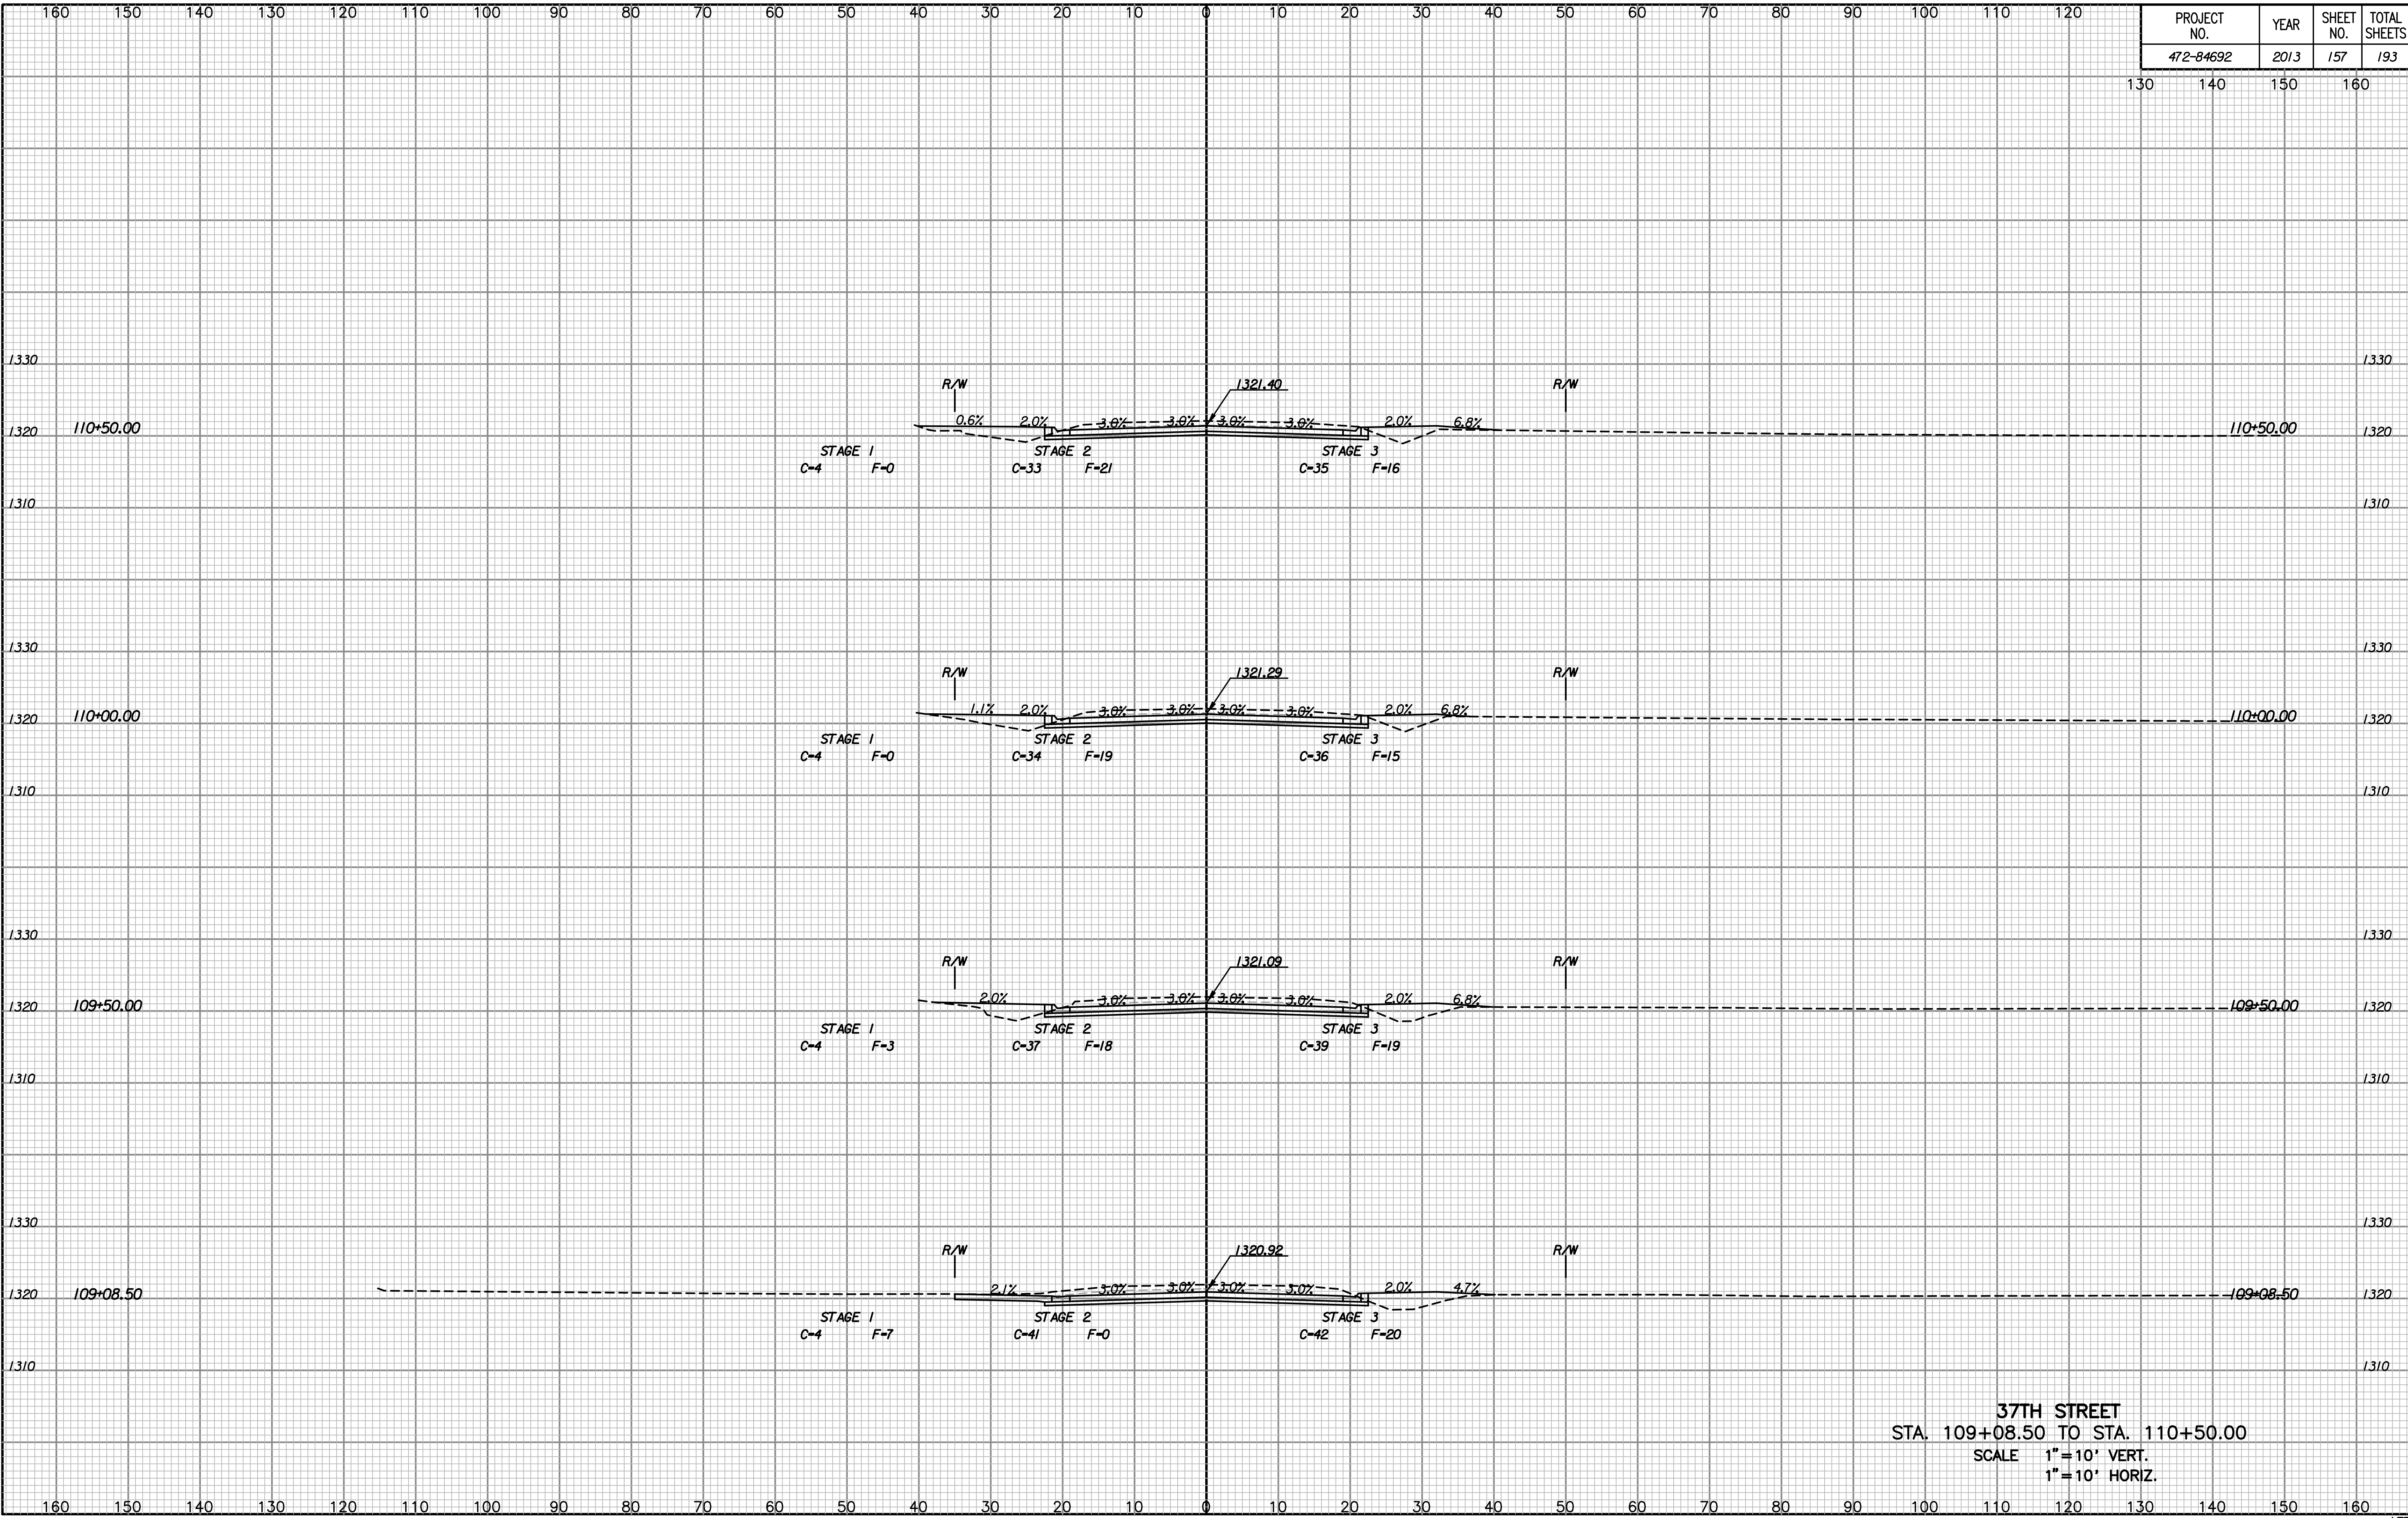

NOTE BOOK	NO.
TEMPLATE	
AREAS	
CHECKED	

Plotted By: SVB Date: 06-13-2013
 File: I:\2008\08207\Geopak\DN\37thXS Sheets.dgn

37TH STREET
 STA. 109+08.50 TO STA. 110+50.00
 SCALE 1" = 10' VERT.
 1" = 10' HORIZ.