


PROJECT NO.	YEAR	SHEET NO.	TOTAL SHEETS
472-84692	2013	159	193

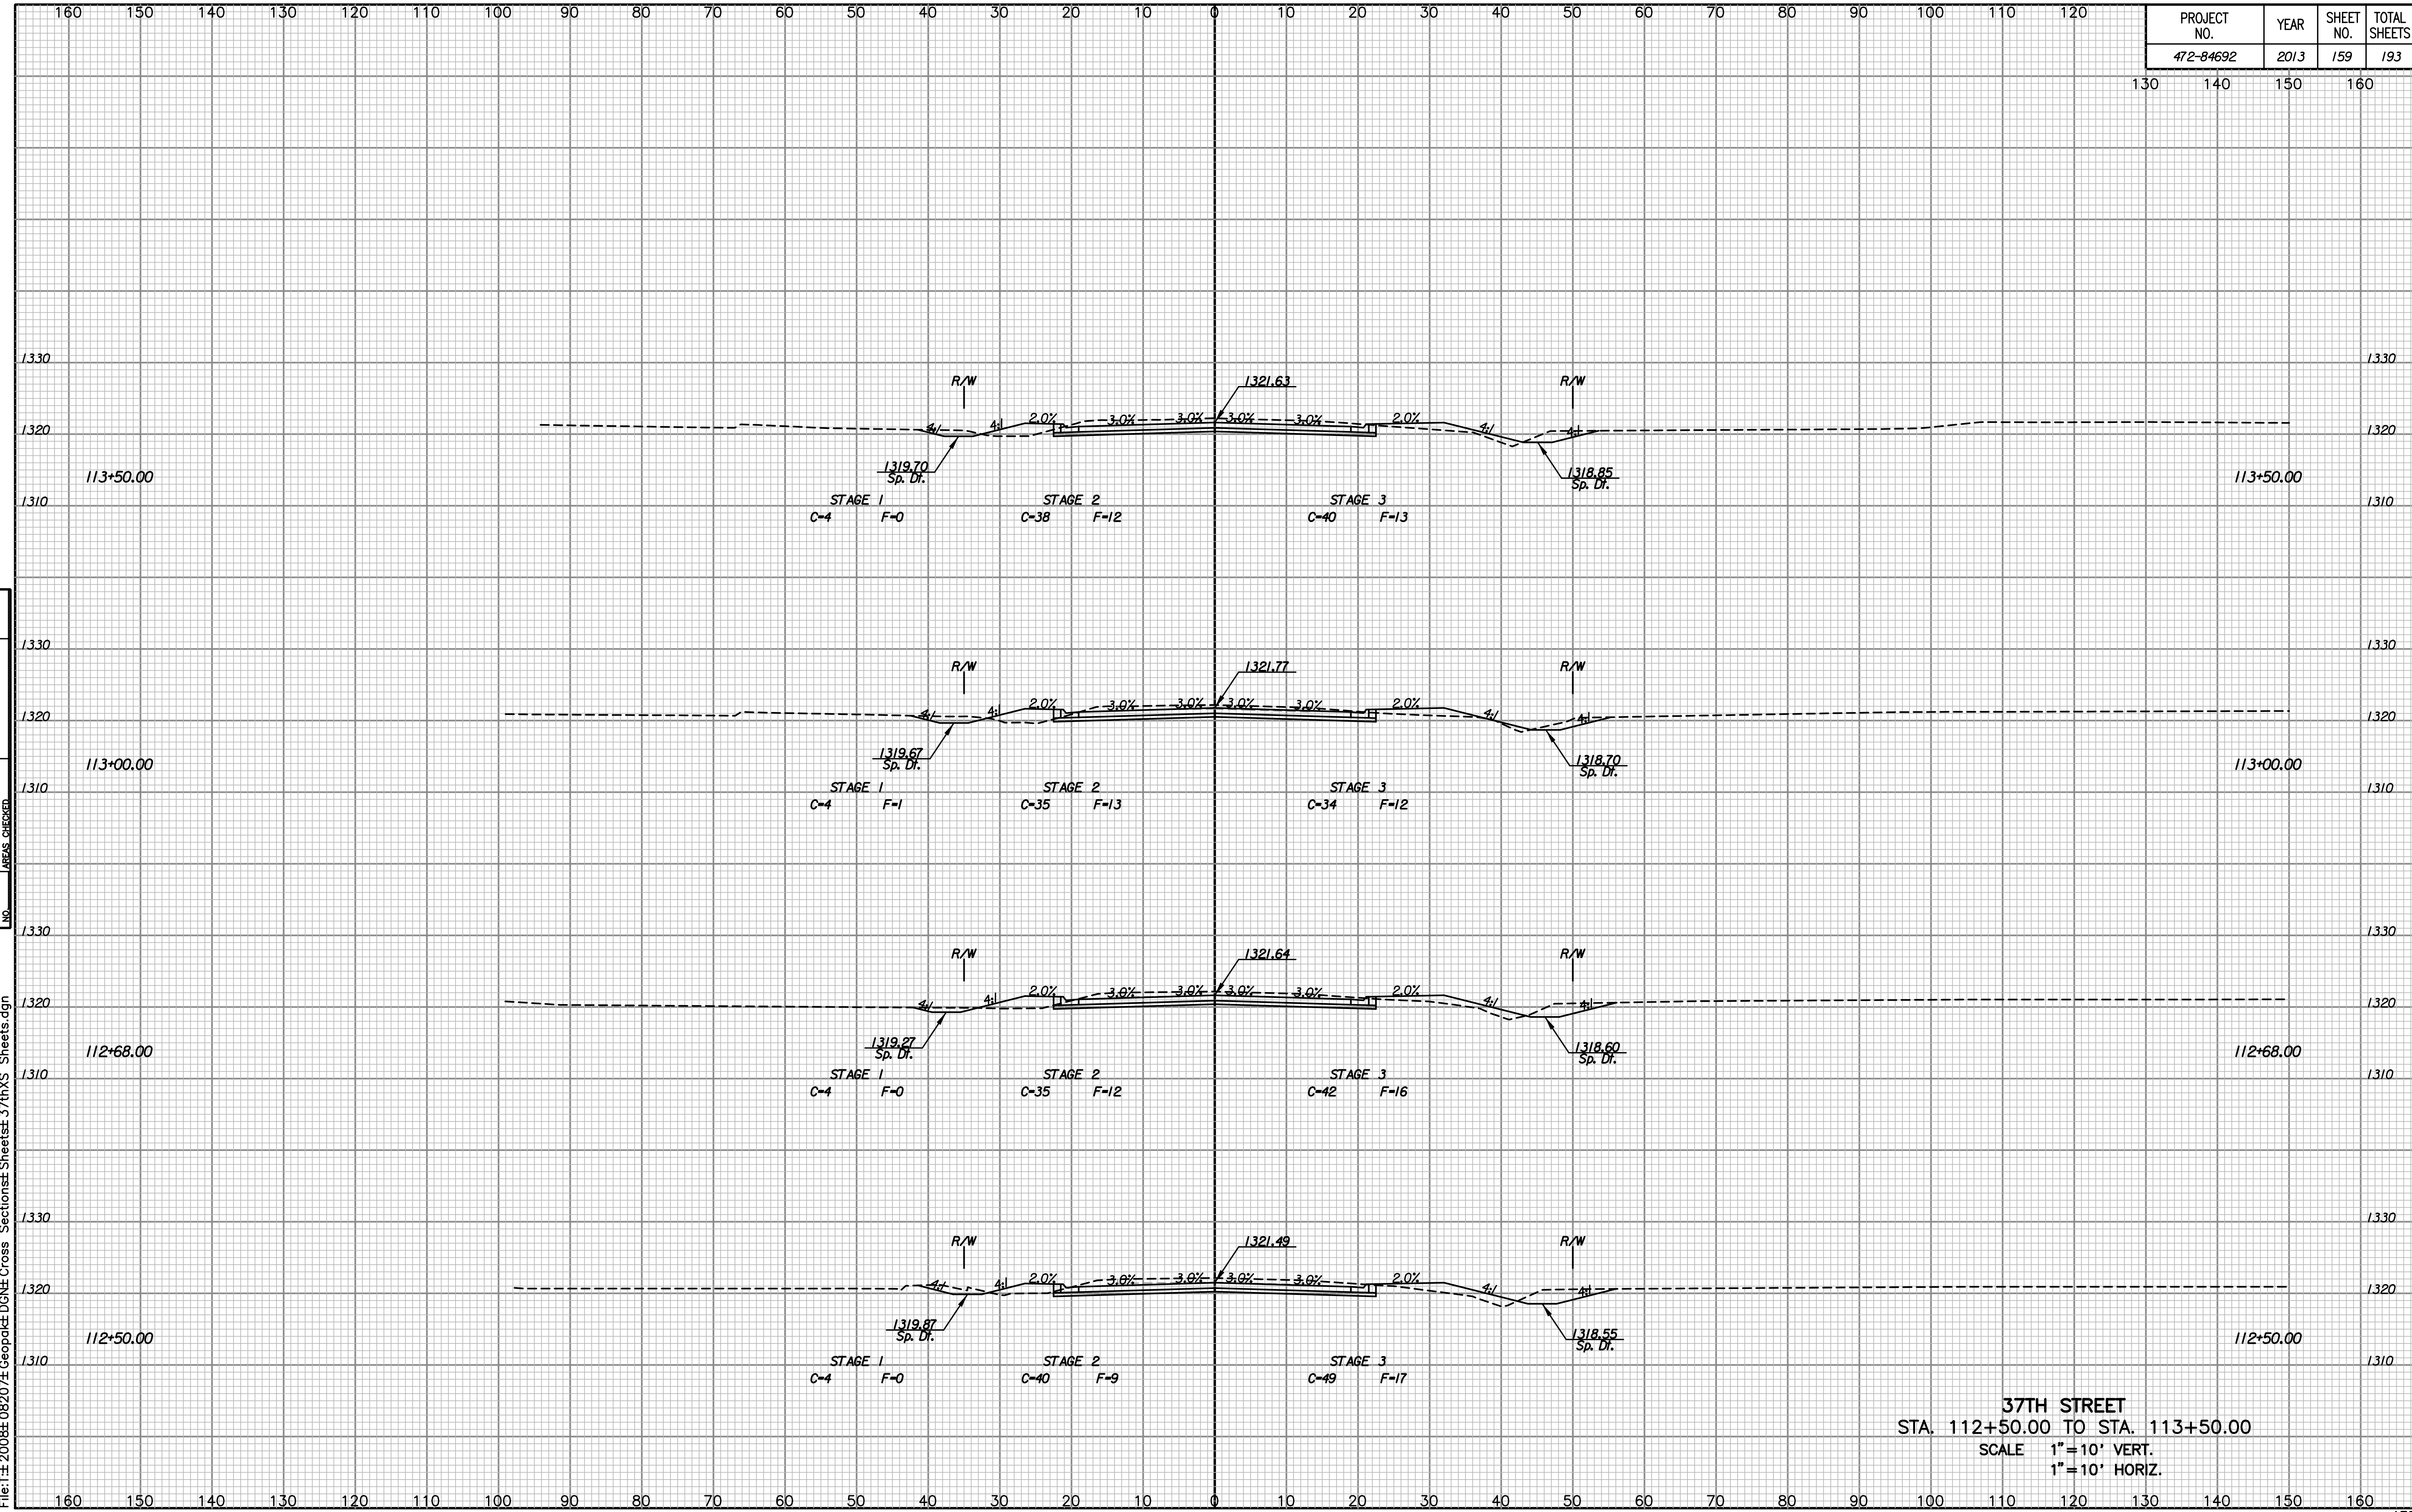

NOTE BOOK NO.	TEMPLATE AREAS CHECKED

Plotted By: SVB Date: 06-13-2013  
 File: \\s:\2008\08207\Geopak\DN\37thXS Sheets.dgn

**37TH STREET**  
 STA. 112+50.00 TO STA. 113+50.00  
 SCALE 1"=10' VERT.  
 1"=10' HORIZ.