


PROJECT NO.	YEAR	SHEET NO.	TOTAL SHEETS
472-84692	2013	164	193

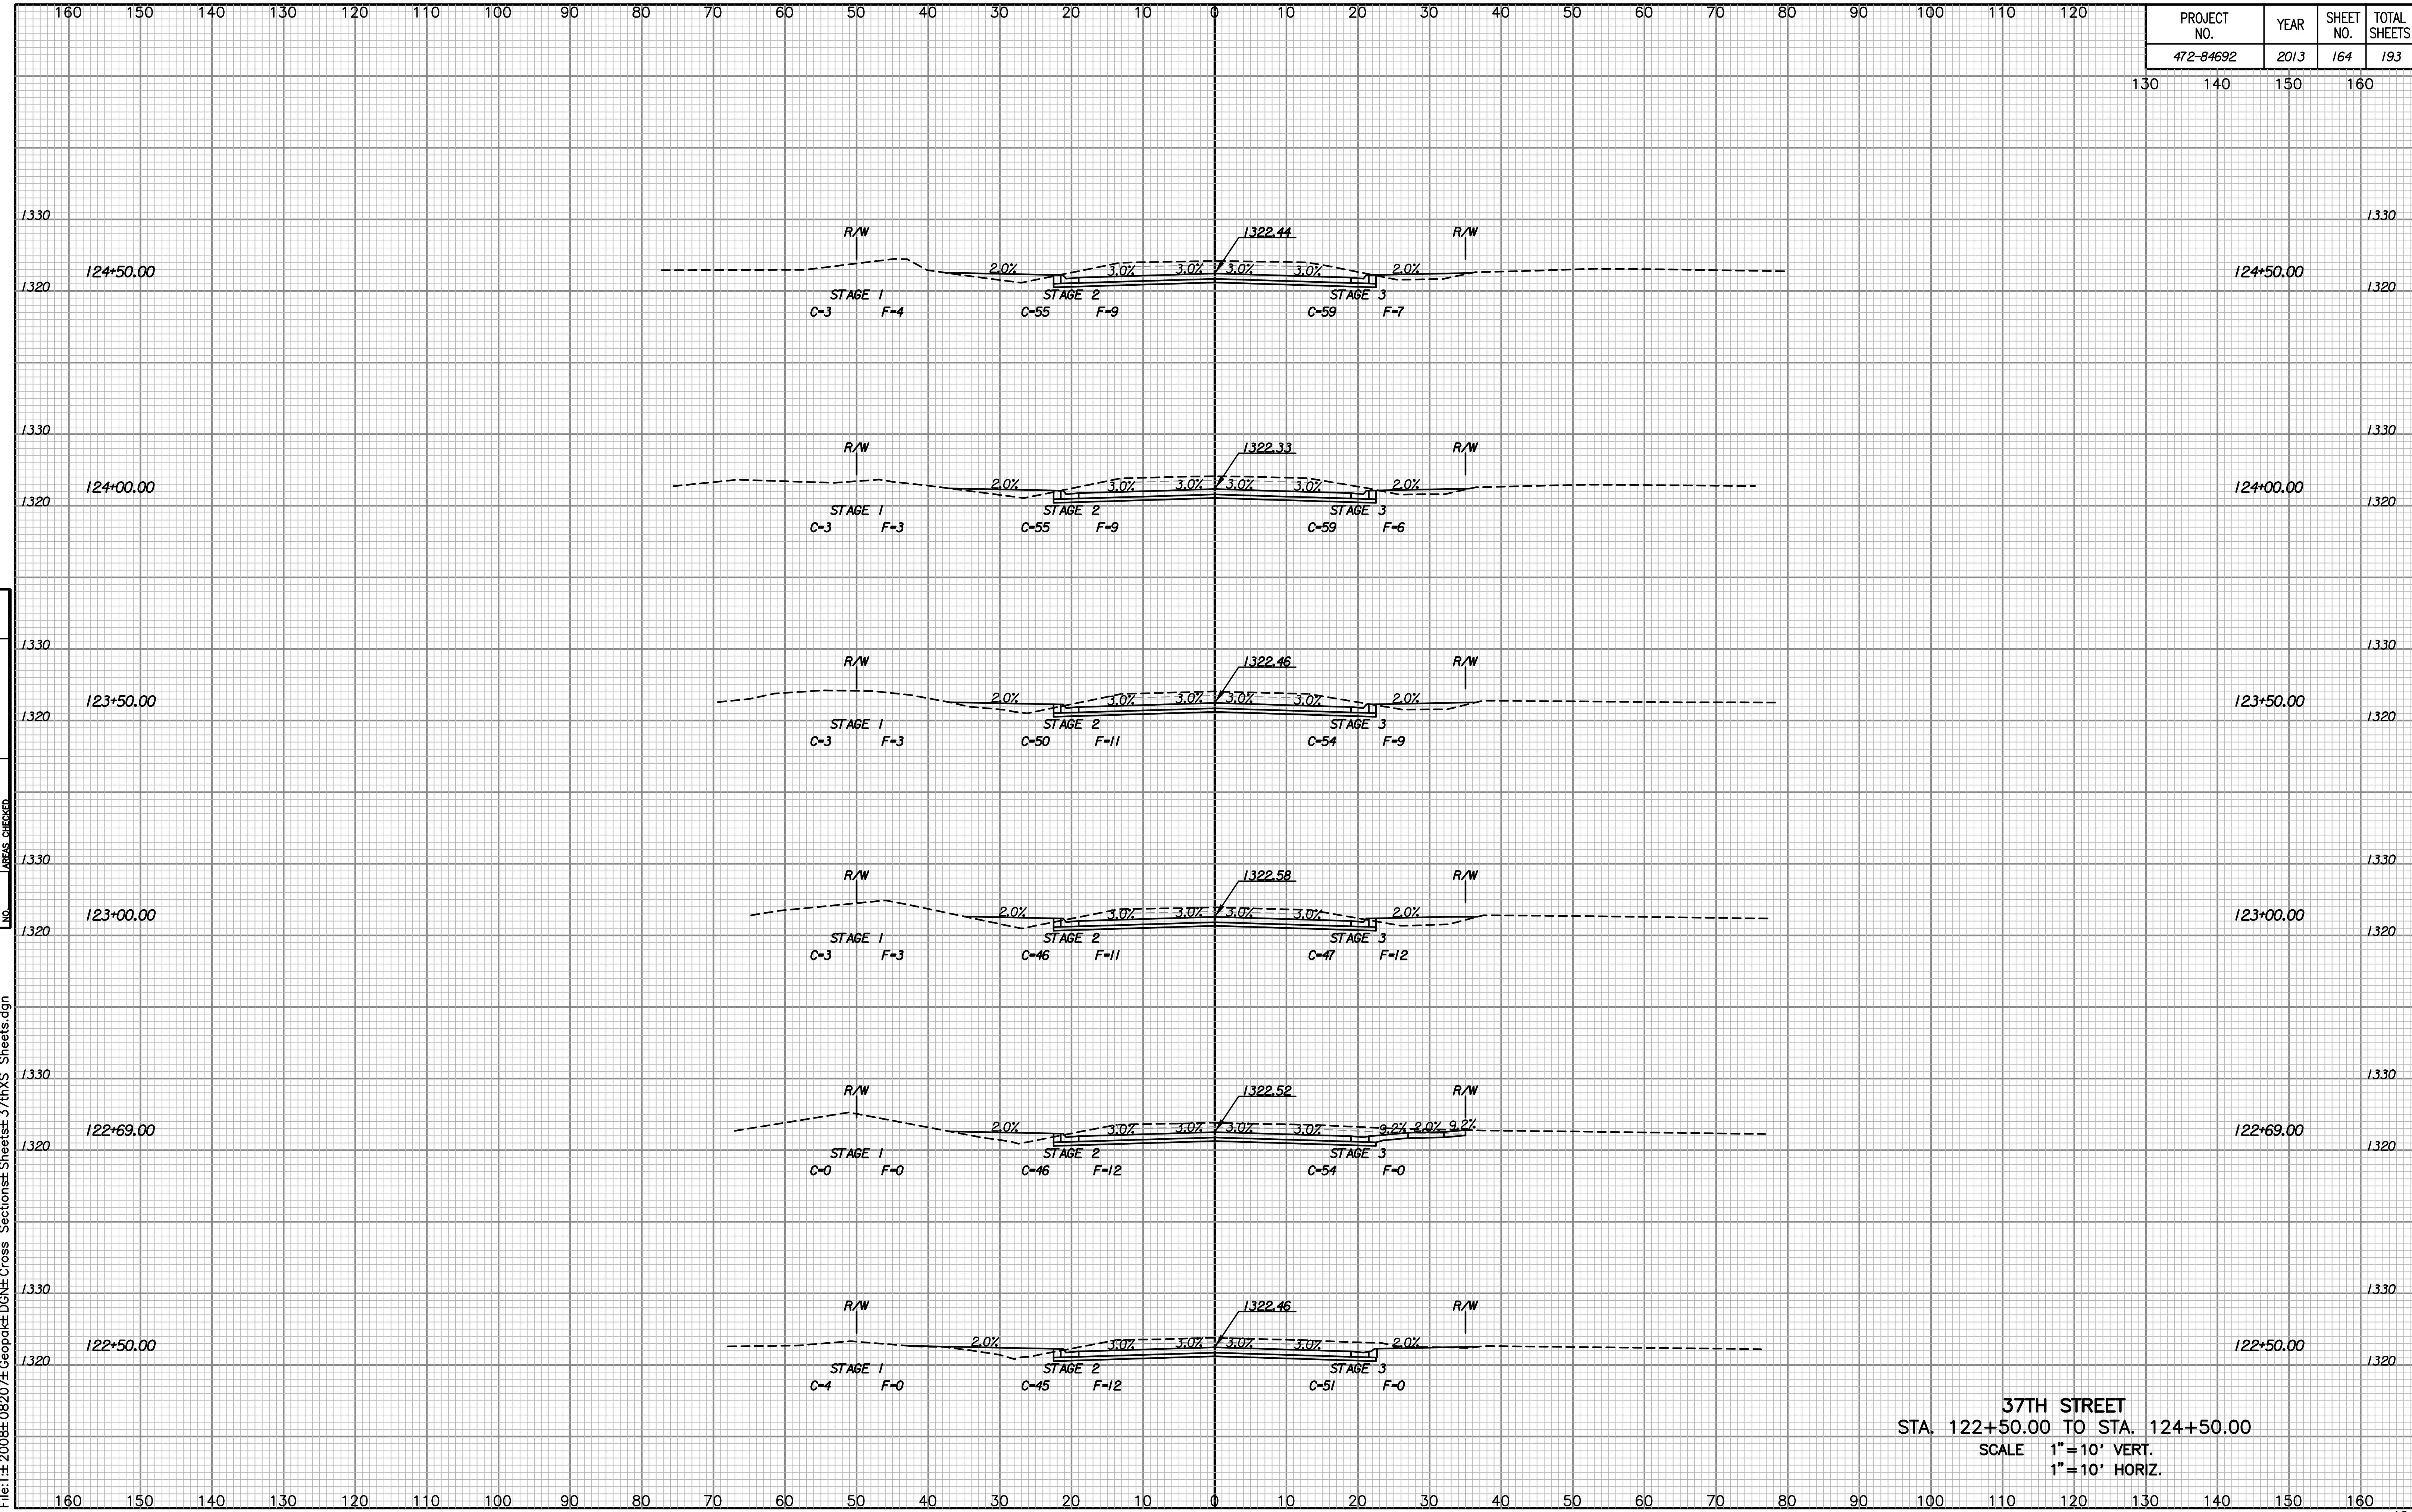

NOTE BOOK NO.	TEMPLATE AREAS CHECKED

Plotted By: SVB  
 Date: 06-13-2013  
 File: I:\2008\08207\Geopak\DN\37thXS Sheets.dgn

**37TH STREET**  
 STA. 122+50.00 TO STA. 124+50.00  
 SCALE 1" = 10' VERT.  
 1" = 10' HORIZ.