


PROJECT NO.	YEAR	SHEET NO.	TOTAL SHEETS
472-84692	2013	180	193

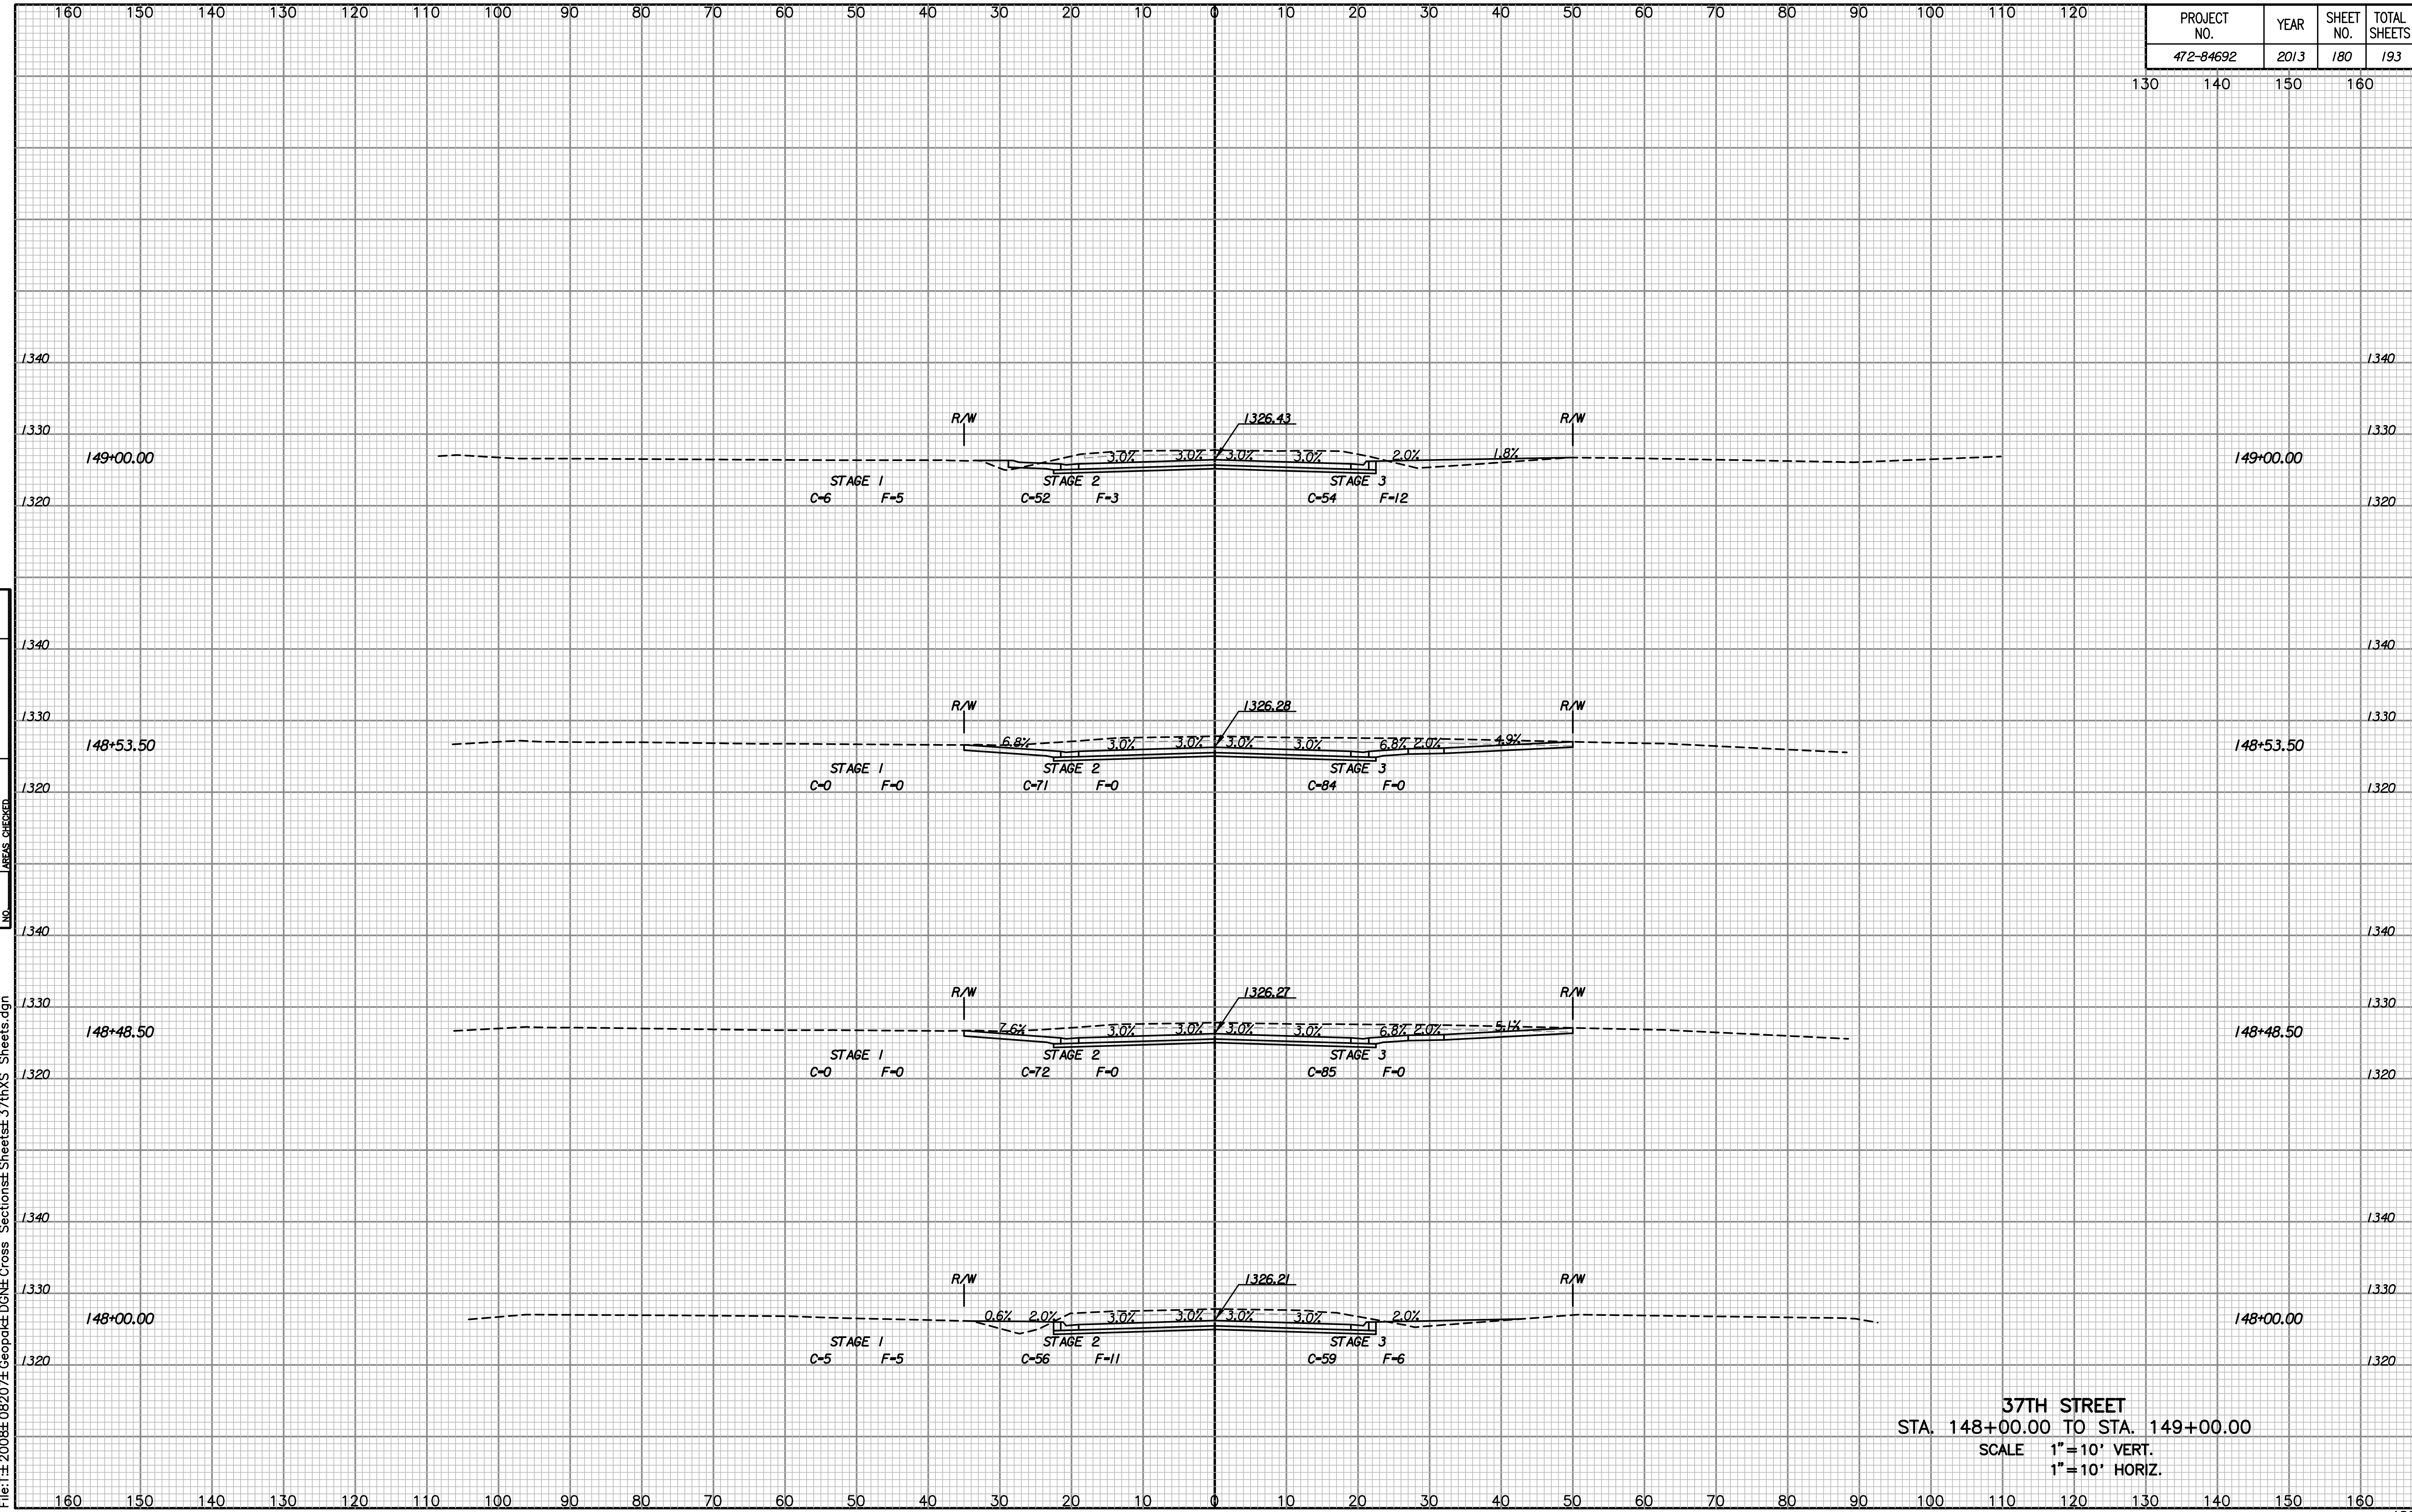

NOTE BOOK	NO.
TEMPLATE	
AREAS	
CHECKED	

Plotted By: SVB
 Date: 06-13-2013
 File: I:\2008\08207\Geopak\DN\Cross Sections\Sheets\37thXS Sheets.dgn

37TH STREET
 STA. 148+00.00 TO STA. 149+00.00
 SCALE 1"=10' VERT.
 1"=10' HORIZ.