


PROJECT NO.	YEAR	SHEET NO.	TOTAL SHEETS
472-84692	2013	192	193

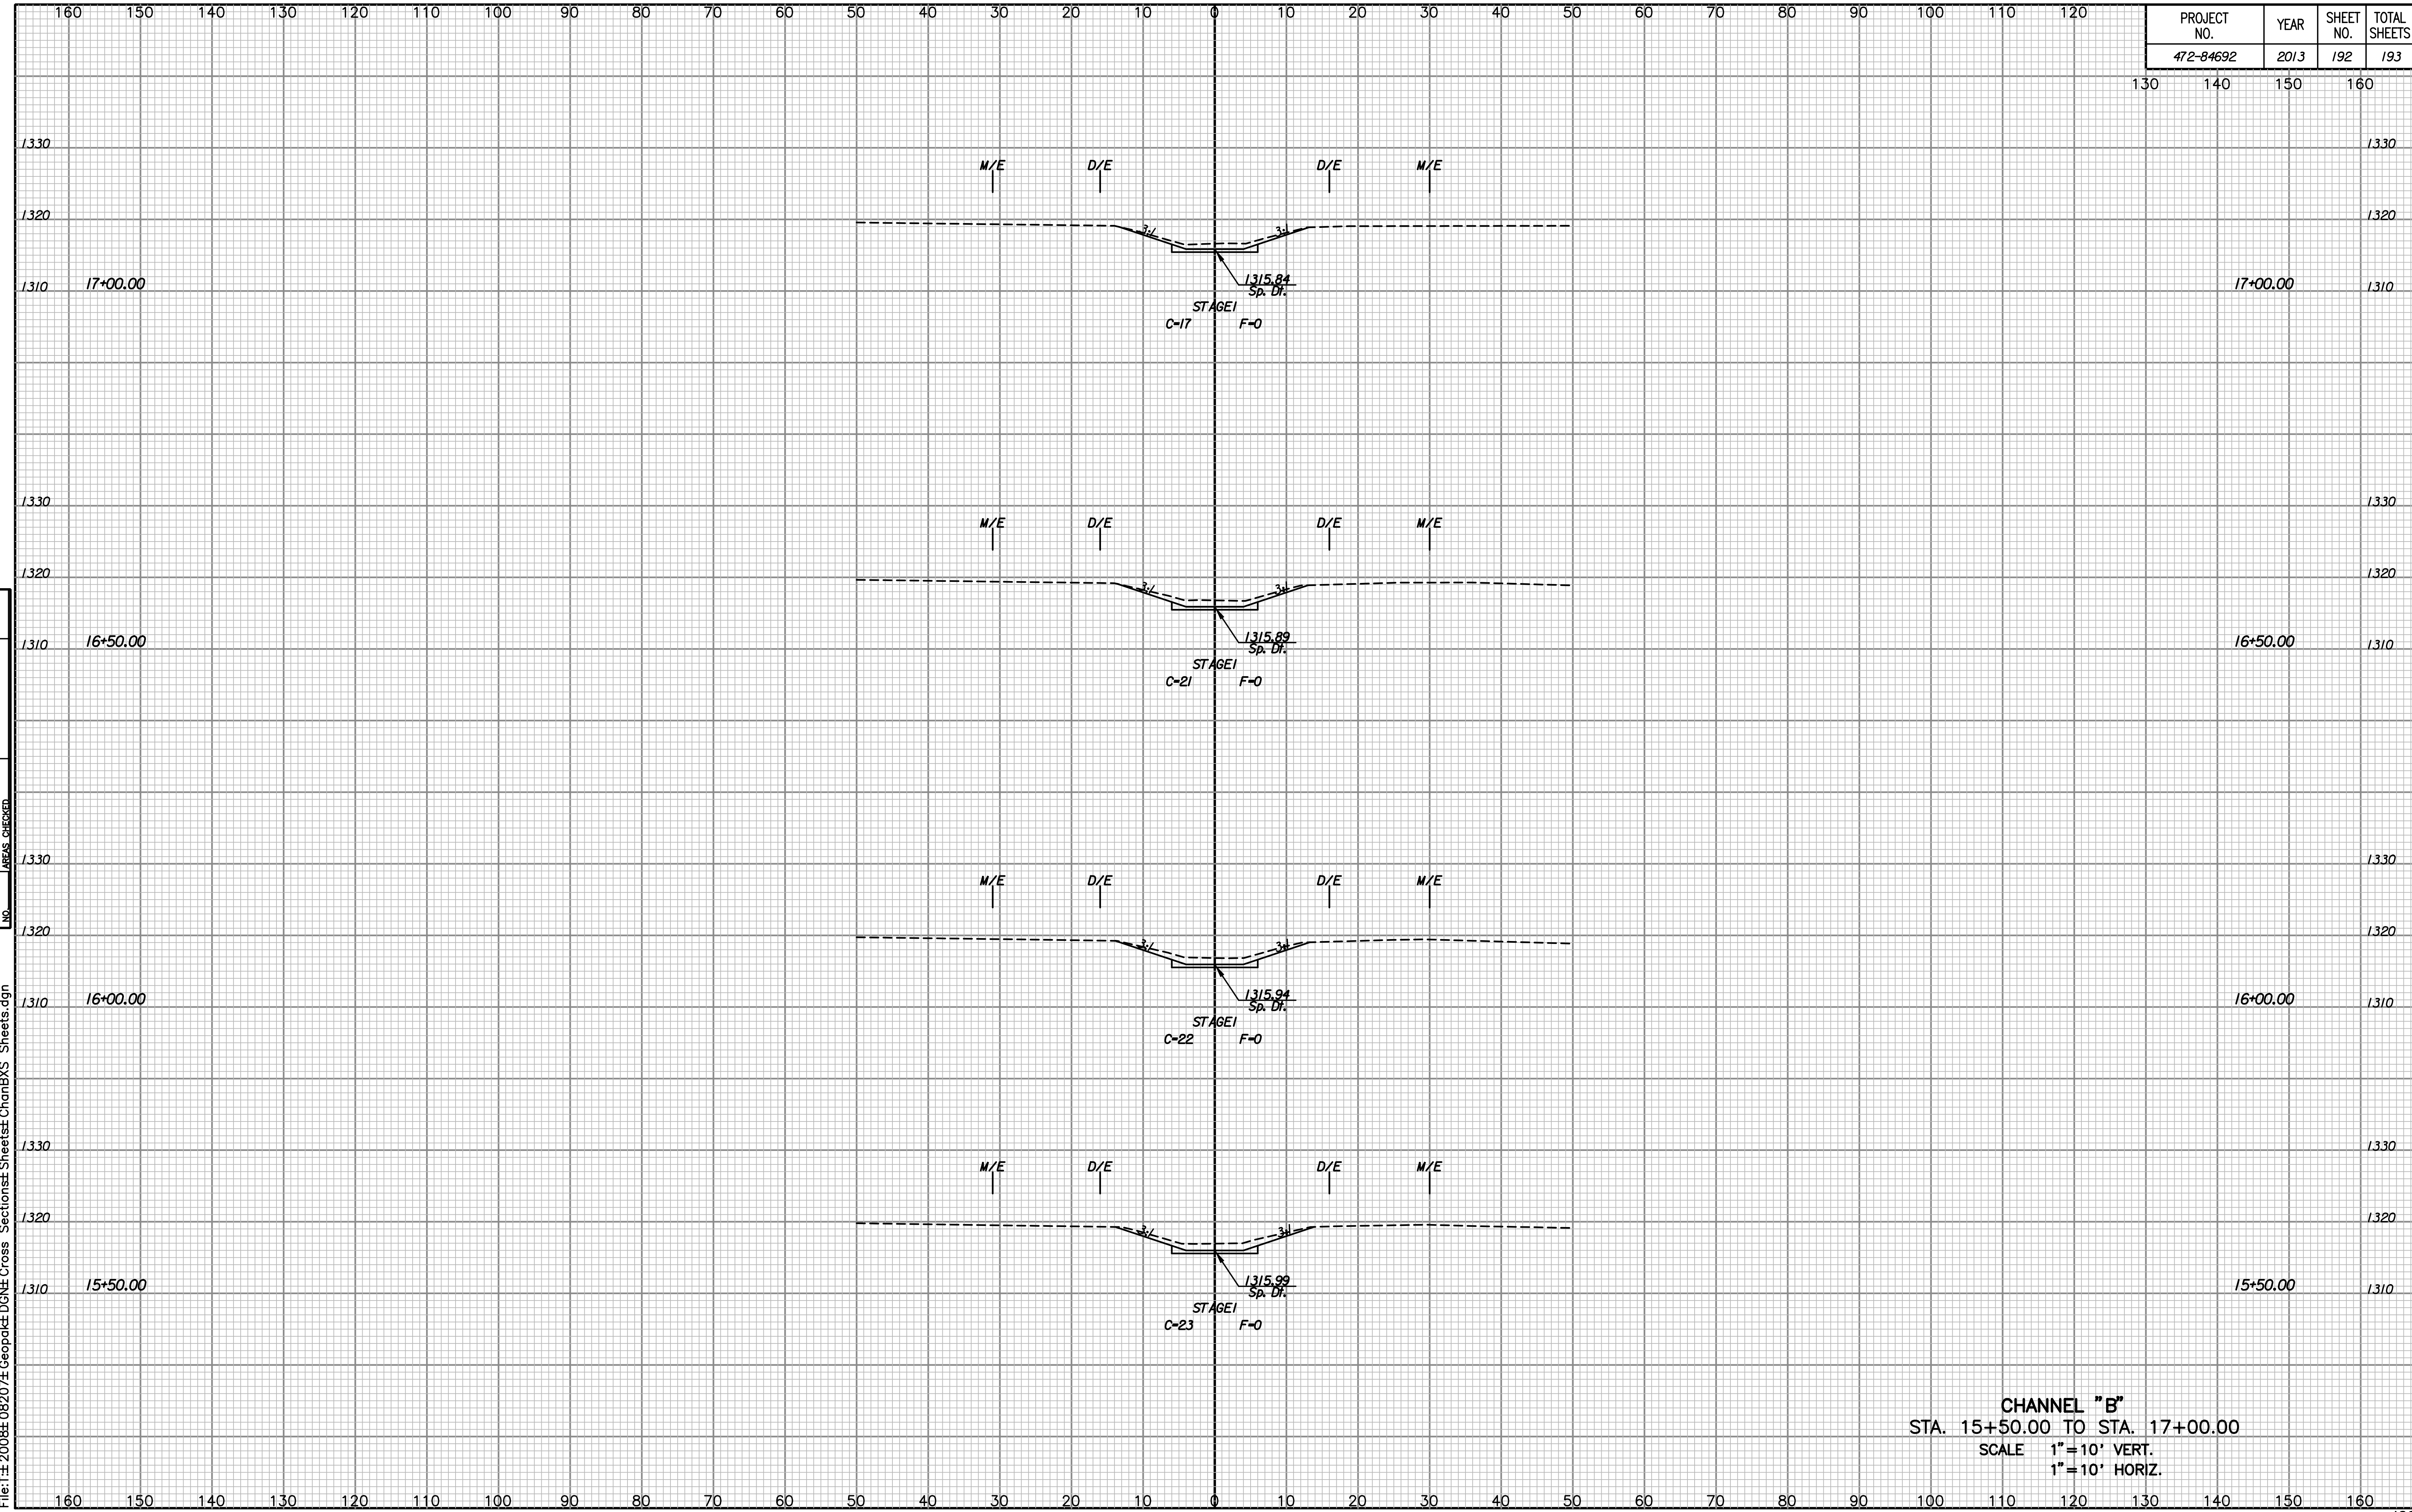

NOTE BOOK	TEMPLATE
NO.	AREAS CHECKED

Plotted By: SVB Date: 06-13-2013  
 File: I:\2008\08207\Geopak\DN\Cross Sections\Sheet\ChanBXS Sheets.dgn

**CHANNEL "B"**  
 STA. 15+50.00 TO STA. 17+00.00  
 SCALE 1" = 10' VERT.  
 1" = 10' HORIZ.