


DISCLAIMER:
 THIS MAP WAS GENERATED FROM THE CITY OF WICHITA WATER & SEWER DEPARTMENT WATER DISTRIBUTION MAPS, REVISED 2003. WHILE THE INFORMATION CONTAINED HEREIN REFLECTS THE BEST INFORMATION AVAILABLE AT THE TIME, THERE IS NO GUARANTEE OF ANY KIND (EXPRESS, IMPLIED, OR OTHERWISE) OF THE TRUENESS OR ACCURACY OF THIS MAP.

No.	Revision	By	Date
	37TH STREET NORTH - BROADWAY TO HYDRAULIC WATERLINE MODIFICATIONS CITY OF WICHITA WATERLINE MAP GARY JANZEN, P.E. - CITY ENGINEER CITY OF WICHITA PROJECT NO. 448-90581		
		PROFESSIONAL ENGINEERING CONSULTANTS, P.A. 303 SOUTH TOPEKA WICHITA, KS 67202 316-262-2691 www.pec1.com	
Designed by	MDK, SAD	Job No.	35-08207-0042
Drawn by	CSL, JAN	Date	December 2011

Sht. C3 of 34

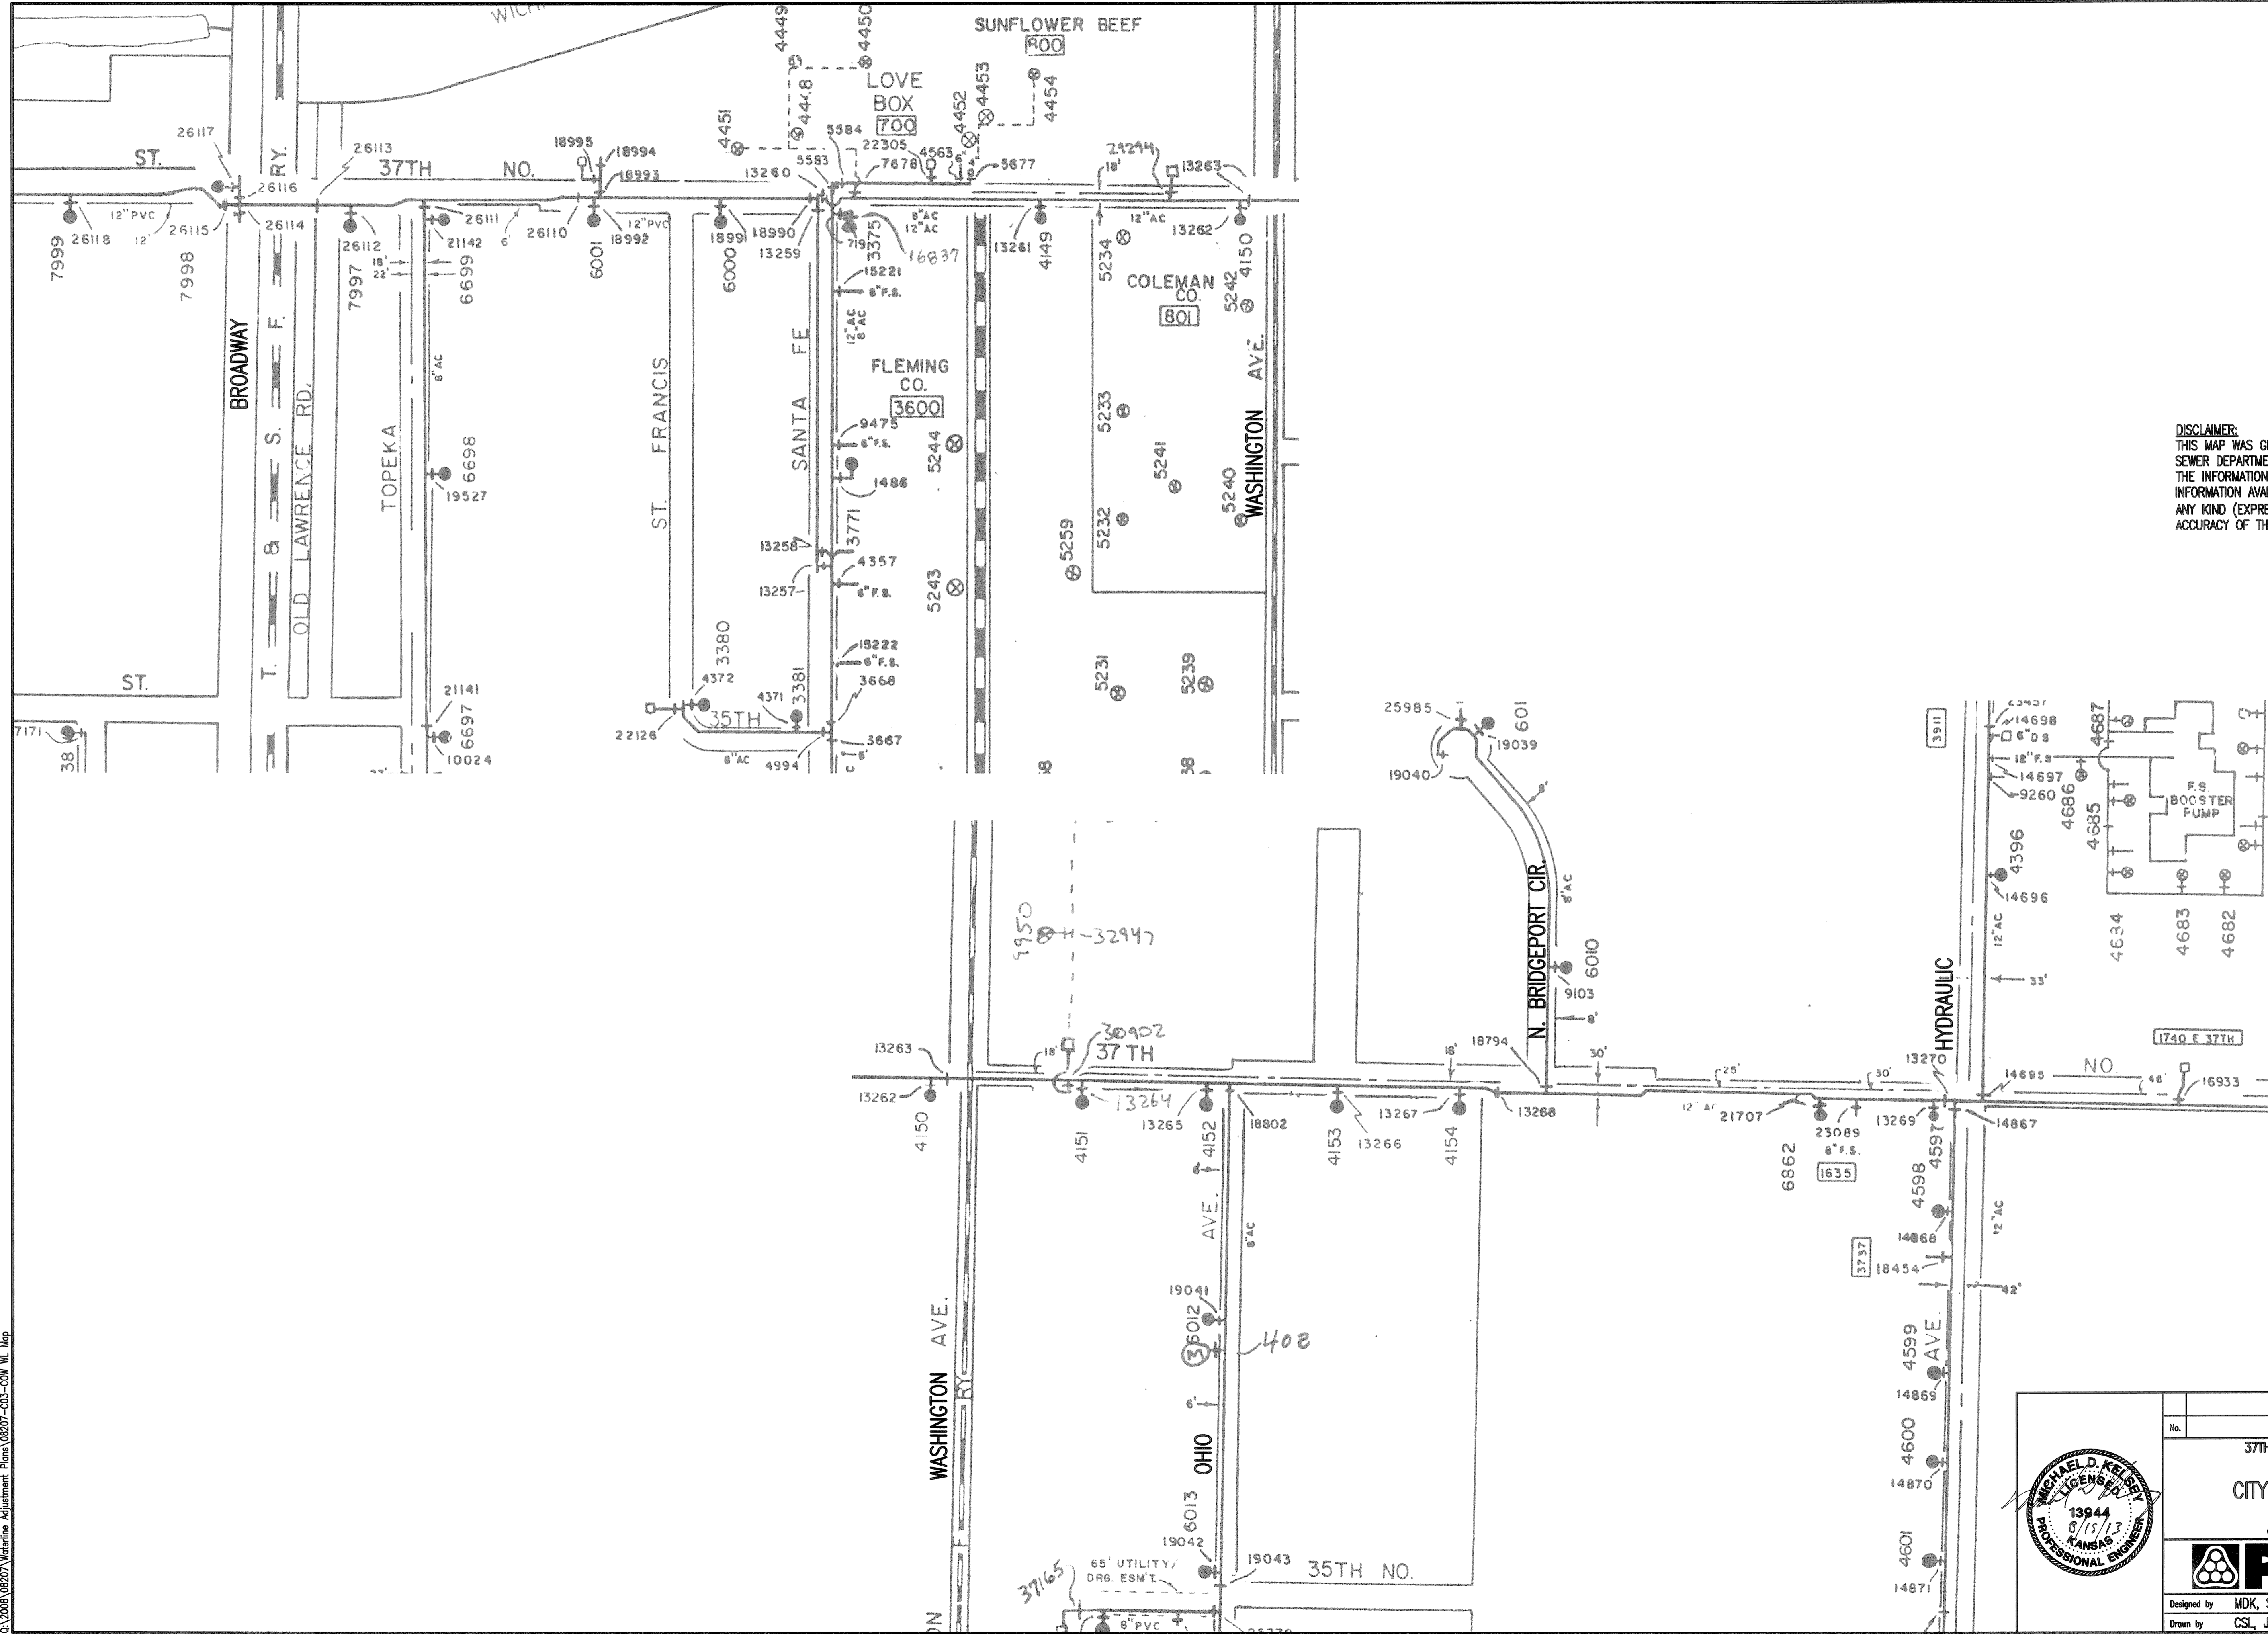

Saved 08-14-2012 1:06:51 PM by CSL
 Plot Scale 1:200 08-14-2013 11:02:11
 Q:\2008\08207\Waterline Adjustment Plans\08207-003-COW WL Map