

N: 1,709,788.5874, E: 1,654,076.9799
 @ 37th St. N., Sta. 151+57.17, 29.7' Lt.
 Adjust Existing Water Meter Top Elevation
 Existing Top of Box Elev. = 1325.45
 Proposed Top of Box Elev. = 1327.08
 Difference = +1.63'

WATER SERVICE LINE REPLACEMENT NO. 7
 N: 1,709,781.4408, E: 1,654,082.0020
 @ 37th St. N., Sta. 151+62.14, 22.5' Lt.
 Install 1-1\"/>

@ 37th St. N., Sta. 152+92.64=
 @ Hydraulic, Sta. 50+00.00

No Adjustments Needed

Unified School District 259
 C-37745
 SCHOOL SERVICE CENTER ADDITION
 Exist. R/W 90'

N: 1,709,727.6249, E: 1,654,122.5613
 @ 37th St. N., Sta. 152+02.30, 31.6' Rt.
 FH NO. 4
 Existing 12\"/>

N: 1,709,729.0396, E: 1,654,160.6868
 @ 37th St. N., Sta. 152+40.44, 30.5' Rt.
 Adjust Existing Water Valve Box (C.O.W. #13270)
 Existing Top of Box Elev. = 1325.11
 Proposed Top of Box Elev. = 1327.43
 Difference = +2.32'

N: 1,709,726.4994, E: 1,654,171.9269
 @ 37th St. N., Sta. 152+51.66, 33.1' Rt.
 Adjust Existing Water Valve Box (C.O.W. #14867)
 Existing Top of Box Elev. = 1324.27
 Proposed Top of Box Elev. = 1327.11
 Difference = +2.84'


N: 1,709,716.3215, E: 1,654,245.8556
 @ 37th St. N., Sta. 153+25.03, 44.2' Rt.
 Adjust Existing Water Valve Box (C.O.W. #14695)
 Existing Top of Box Elev. = 1326.43
 Proposed Top of Box Elev. = 1327.11
 Difference = +0.68'

N: 1,709,730.0225, E: 1,654,156.8927
 @ 37th St. N., Sta. 152+36.65, 29.5' Rt.
 Remove Existing Fire Hydrant.
 Close Existing Valve and Remove Valve Box
 (Salvage to Wichita Water Utilities)
 Install 1-6\"/>

WATERLINE ADJUSTMENT NO. 18
 See sheet no. C27

X = Denotes Pipe to be abandoned in place.
 C = Denotes Cap/Plug by the contractor
 (Includes removal of existing pavement and replacement with temporary pavement.)

* PRIOR TO BEGINNING CONSTRUCTION, THE CONTRACTOR SHALL EXCAVATE THE EXISTING 12\"/>

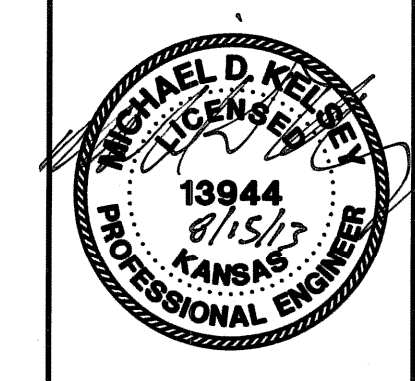

No.	Revision	By	Date
37TH STREET NORTH - BROADWAY TO HYDRAULIC WATERLINE MODIFICATIONS MISCELLANEOUS ADJUSTMENT PLANS 151+30 to 155+00 GARY JANZEN, P.E. - CITY ENGINEER CITY OF WICHITA PROJECT NO. 448-90581			
PEC PROFESSIONAL ENGINEERING CONSULTANTS, P.A. 303 SOUTH TOPEKA WICHITA, KS 67202 316-262-2691 www.pec1.com		Designed by MDK, SAD Drawn by CSL, JAN	Job No. 35-08207-0042 Date December 2011
			Sht. C14 of 34

Saved 07-31-2013 8:11:54 AM by RJC
 File: 35-08207-0042-14-2013 11:17:00 AM by RJC
 C:\2008\08207\Waterline Adjustment Plans\0207-C14-WPPlan1