


ELEVATION

SECTION

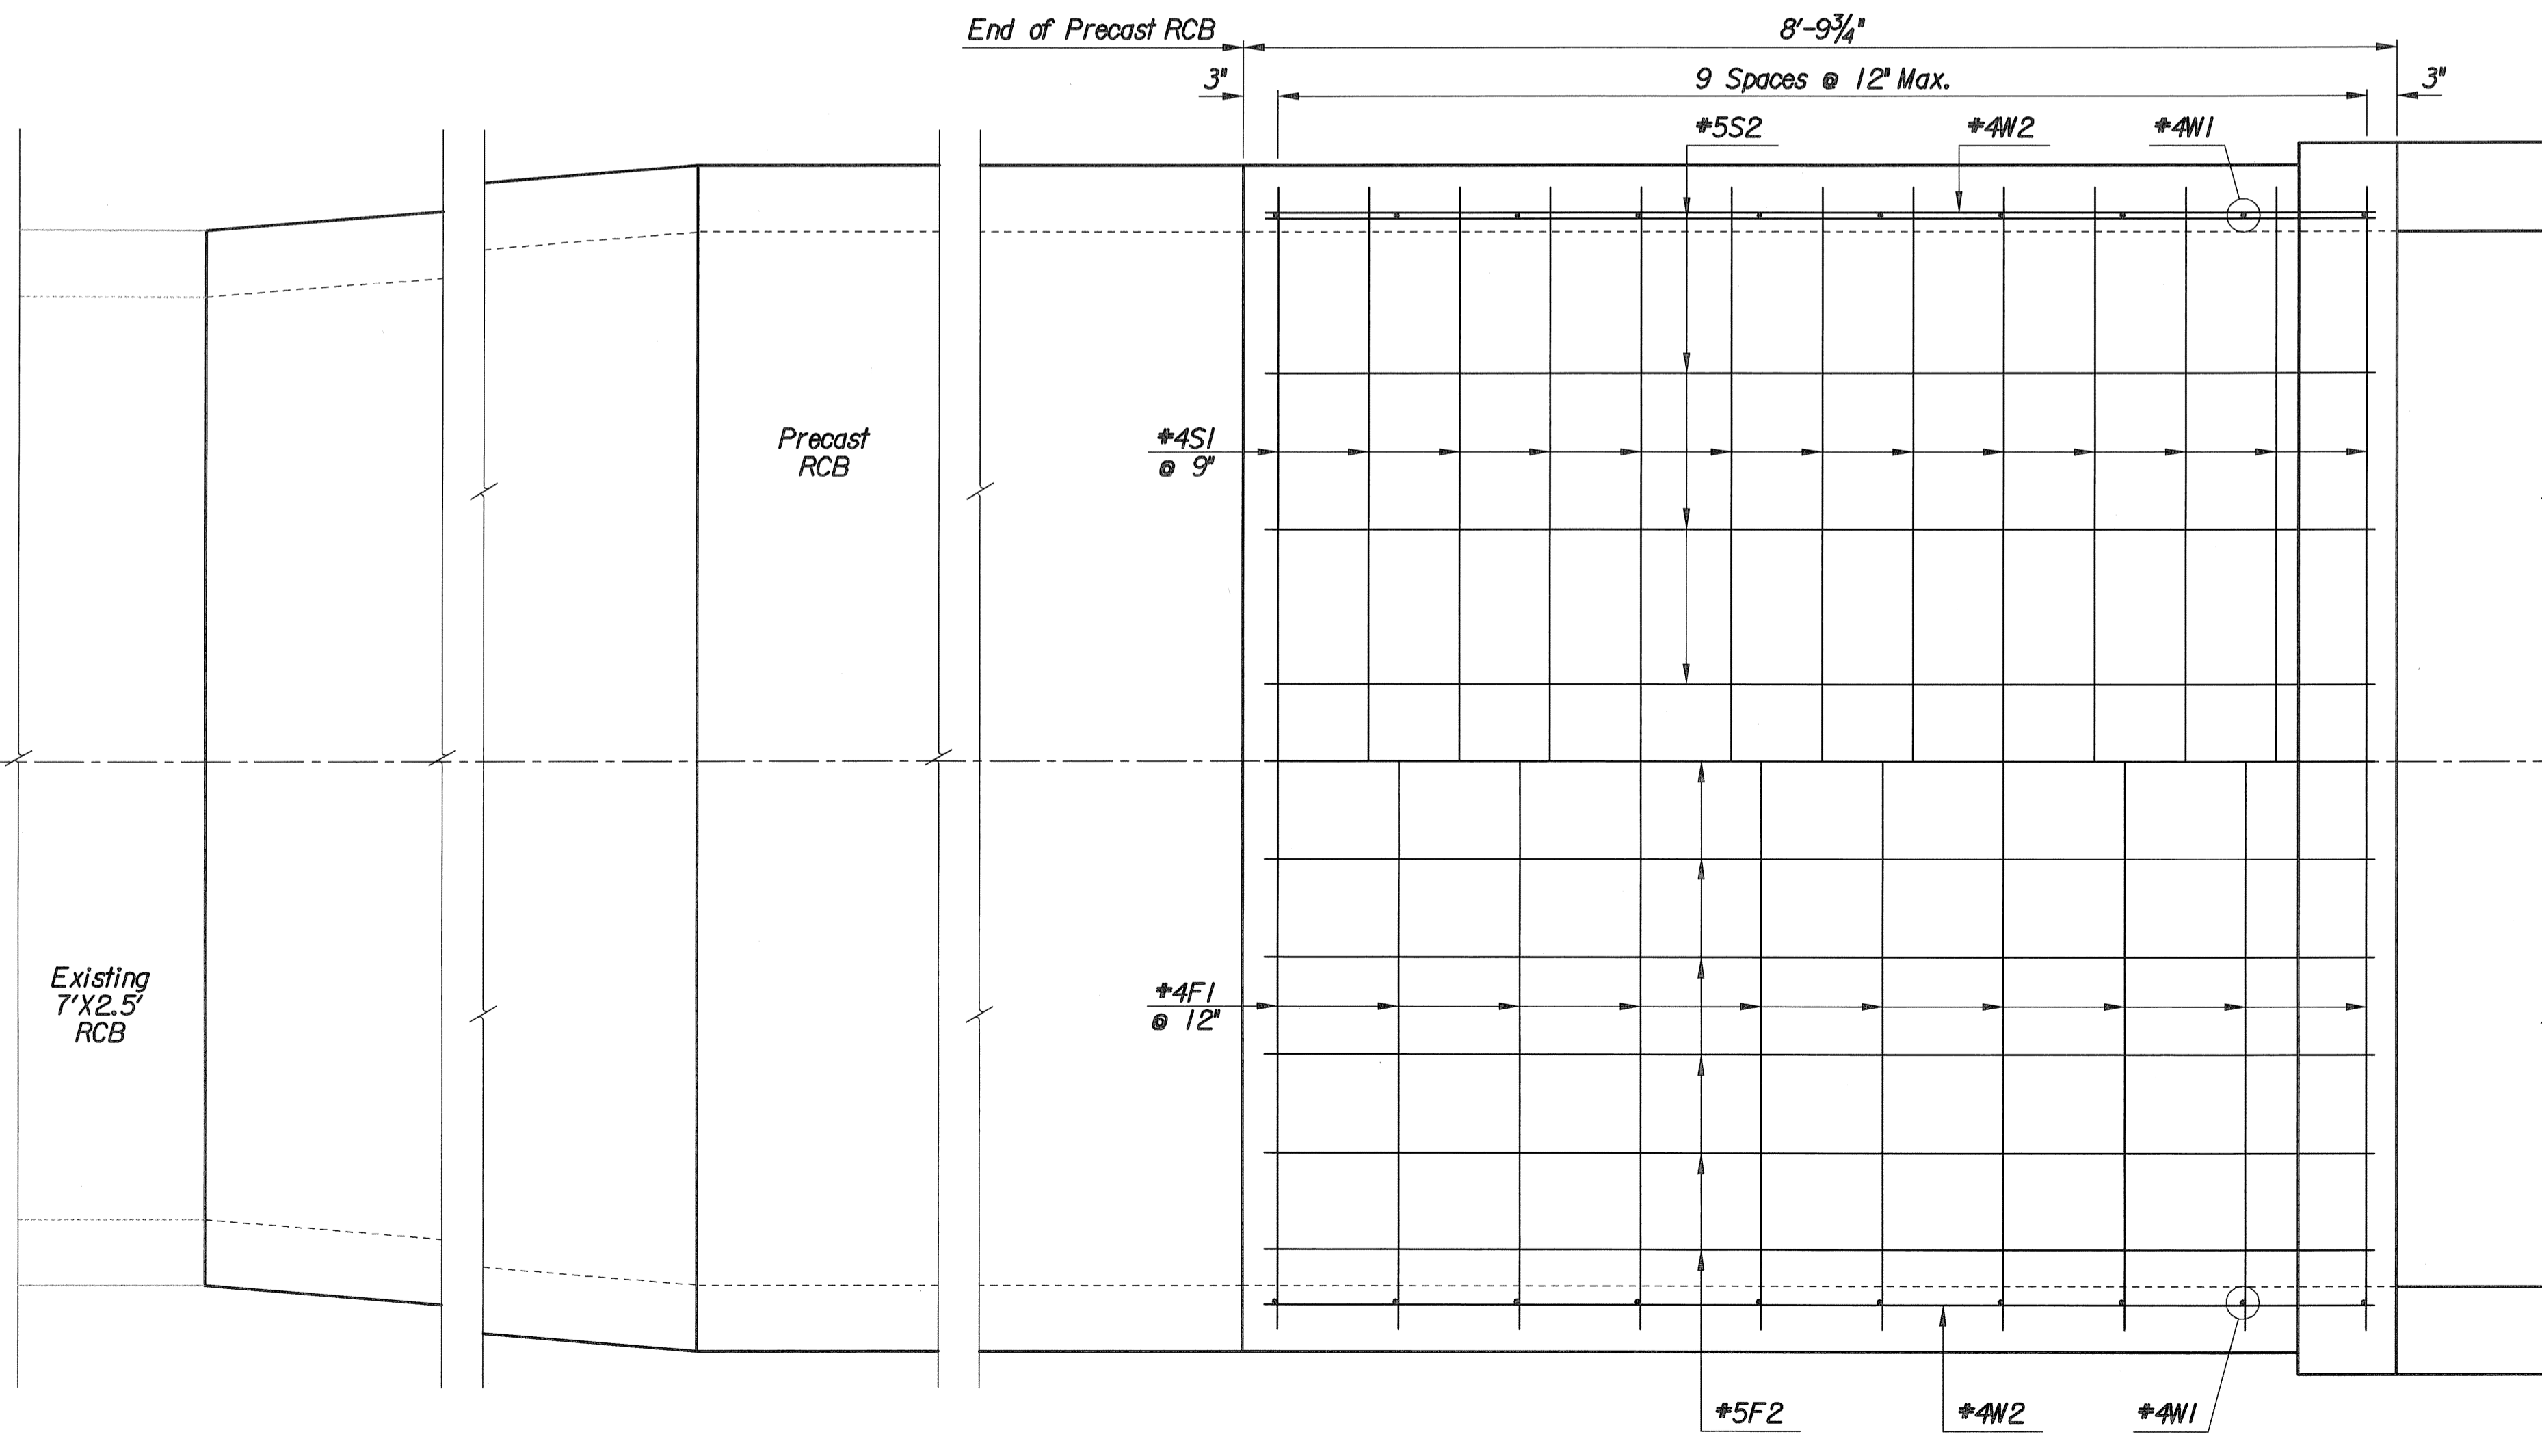

PLAN

REINFORCING STEEL							
Straight Bars				Bent Bars			
Mark	No.	Size	Length	Mark	No.	Size	Length
F1	12	#6	VARIABLES				
F2	5	#4	5'-9"				
S1	12	#6	VARIABLES				
S2	5	#4	VARIABLES				
W1	20	#4	4'-3"				
W2	4	#4	5'-9"				

BILL OF MATERIALS *			
Item	Quantity	Unit	
Concrete	4.90	C.Y.	
Reinforcing Steel (Grade 60) (Epoxy Coated)	368	Lbs.	

* For Information Only

Plotted By: mlb Date: 12/17/2013 4:11:55 PM
 FILE: I:\2012\12568-8X3 RCB_CIP.dgn

RICHARD A. SCHLITZ
 LICENSED PROFESSIONAL ENGINEER
 8024
 12-17-2013
 KANSAS

MAIZE ROAD PAVING AND DRAINAGE IMPROVEMENTS
 LOT 1, NEWMARKET V ADDITION
8'X3'
CIP RCB
 GARY JANZEN, P.E.-CITY ENGINEER
 CITY OF WICHITA PROJECT NO. 472-84607

PEC
 PROFESSIONAL ENGINEERING CONSULTANTS, P.A.
 303 SOUTH TOPEKA WICHITA, KS 67202
 316-262-2691 www.pec1.com

Designed by: **MLB** Job No: **12568**
 Drawn by: **WLL** Date: **September 2013**

No. _____ Revision _____ By _____ Date _____

Sht. 34 of 65