


STATE	PROJECT NO.	YEAR	SHEET NO.	TOTAL SHEETS
KANSAS	35-12568-000/001	2013	57	65

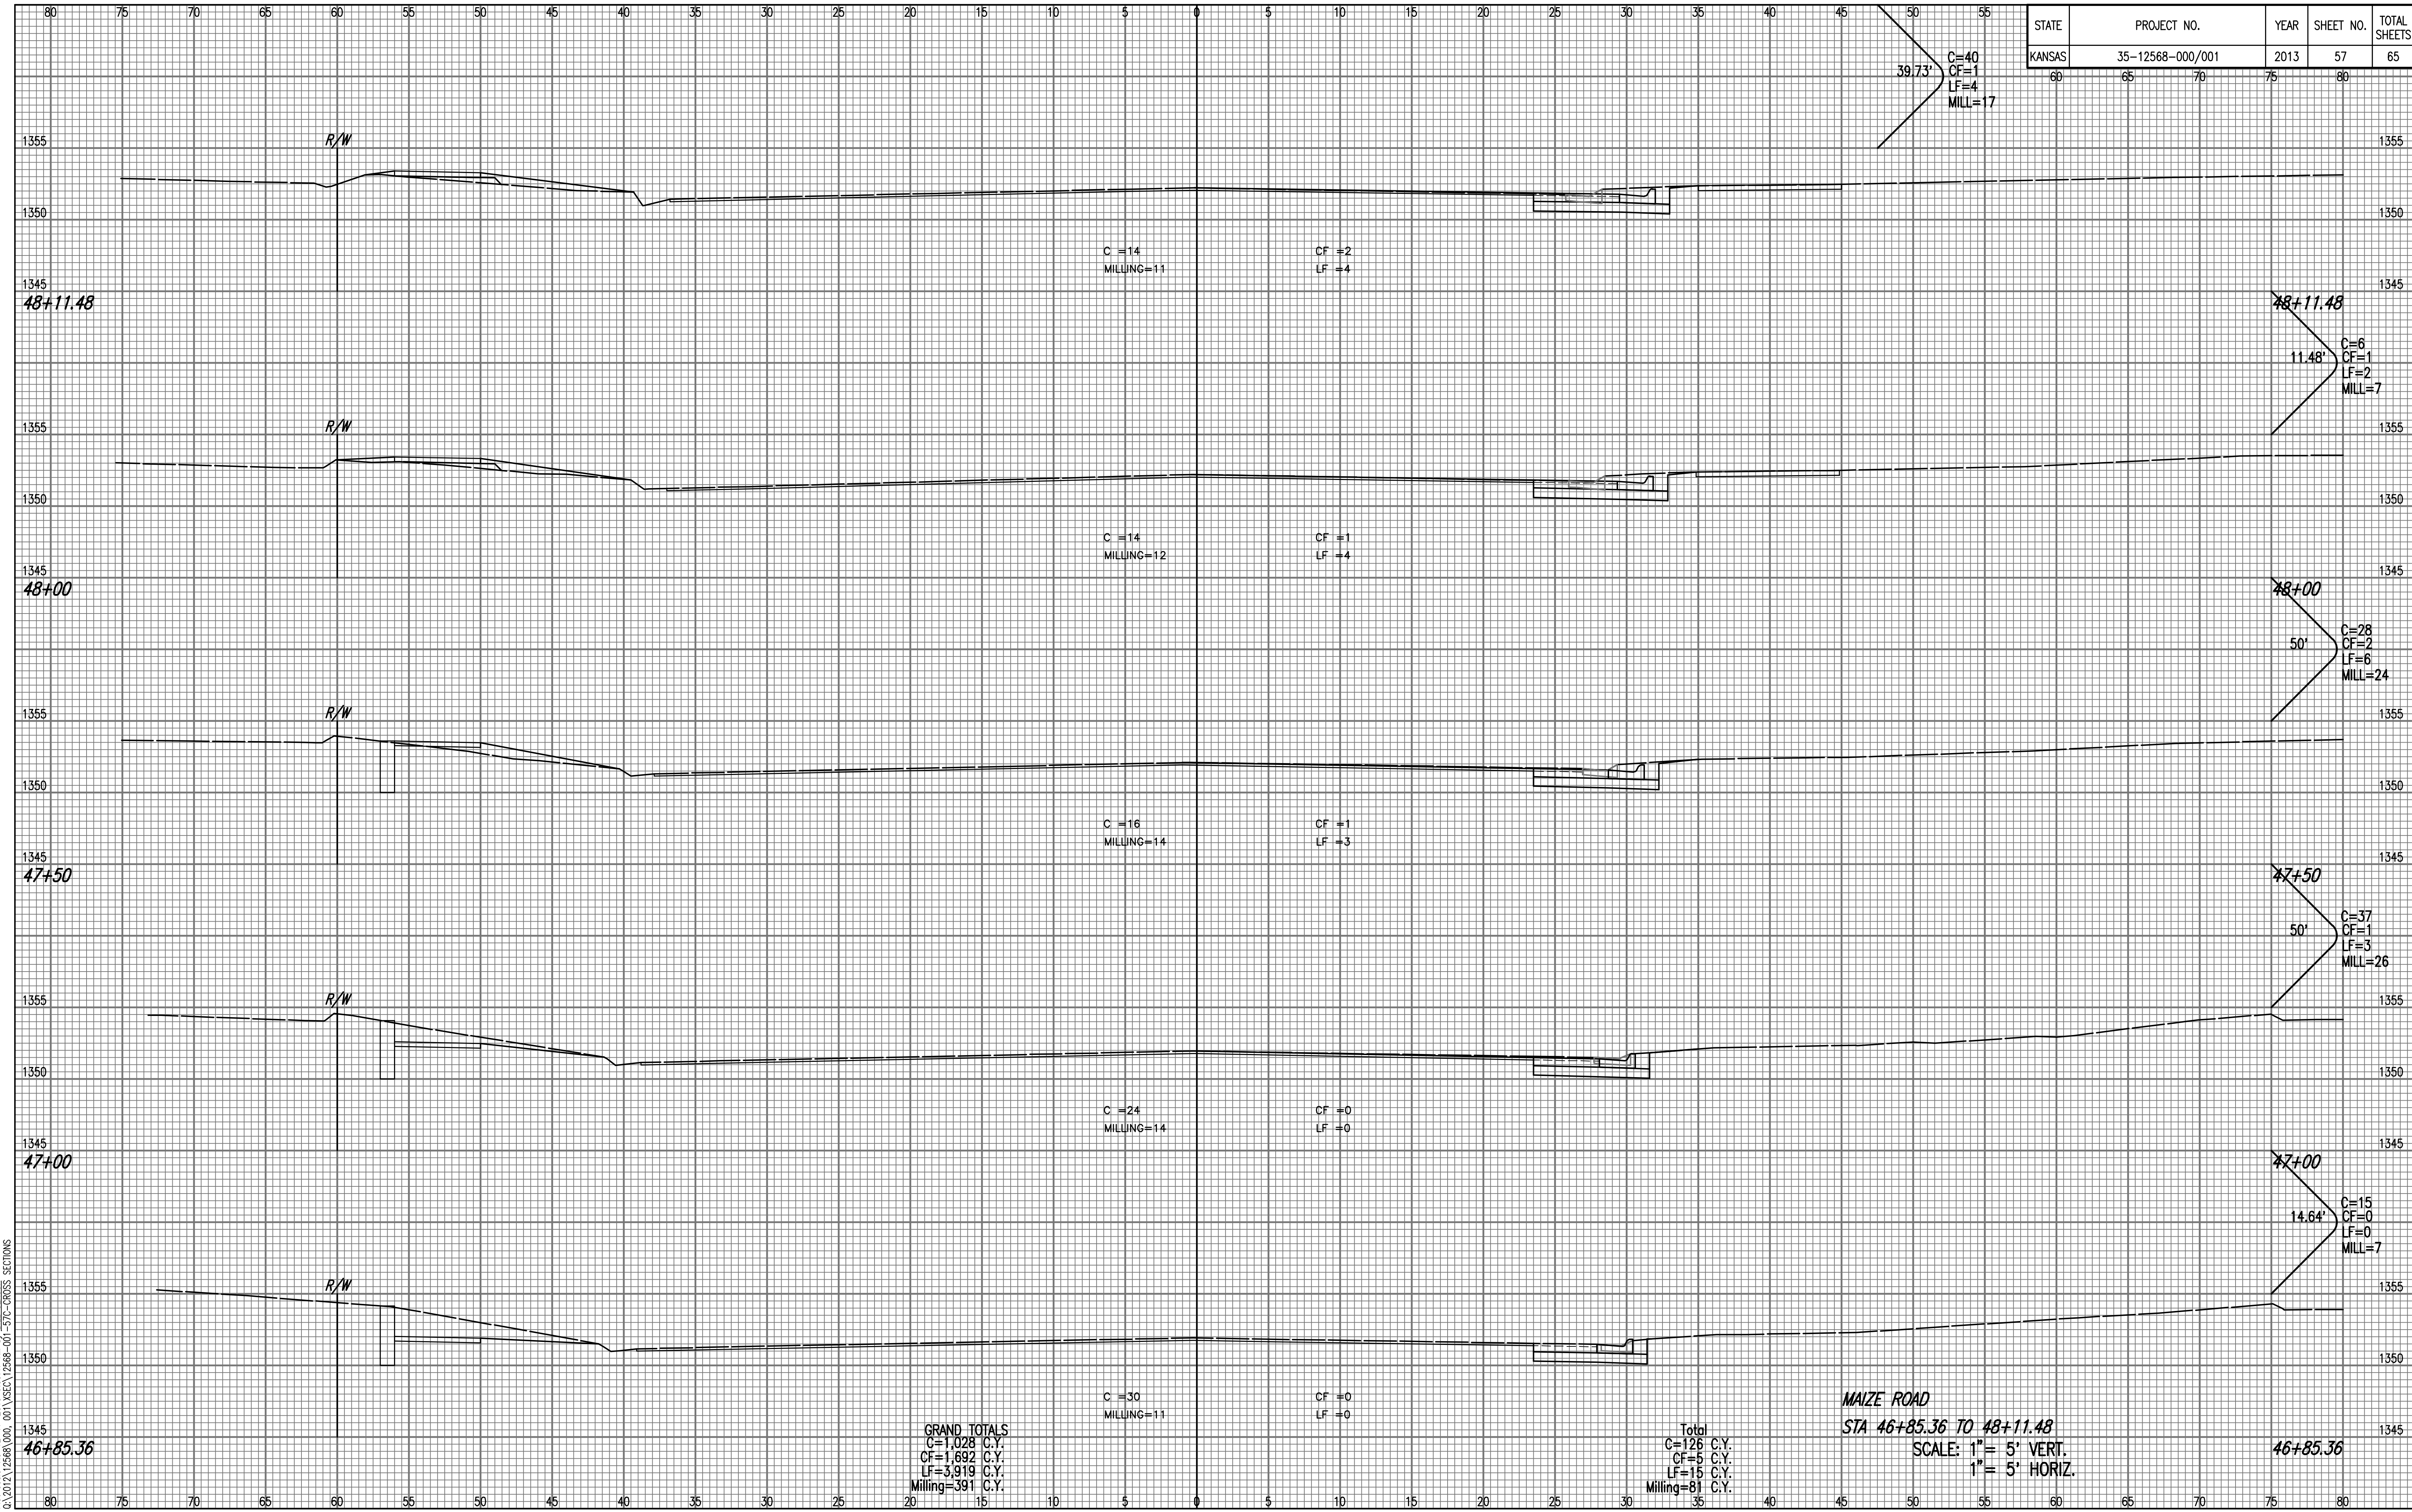

GRAND TOTALS
C=1,028 C.Y.
CF=1,692 C.Y.
LF=3,919 C.Y.
Milling=391 C.Y.

Total
C=126 C.Y.
CF=5 C.Y.
LF=15 C.Y.
Milling=81 C.Y.

MAIZE ROAD
STA 46+85.36 TO 48+11.48
SCALE: 1" = 5' VERT.
1" = 5' HORIZ.

Served 12-11-2013 11:19:03 AM by BJS
Plot Scale 1:5 12-17-2013 9:53:47 AM by BILL SEASON
C:\2012\12568\000_001\WSEC\12568-01_57C-CROSS_SECTIONS