


STATE	PROJECT NO.	YEAR	SHEET NO.	TOTAL SHEETS
KANSAS	35-12568-000/001	2013	60	65

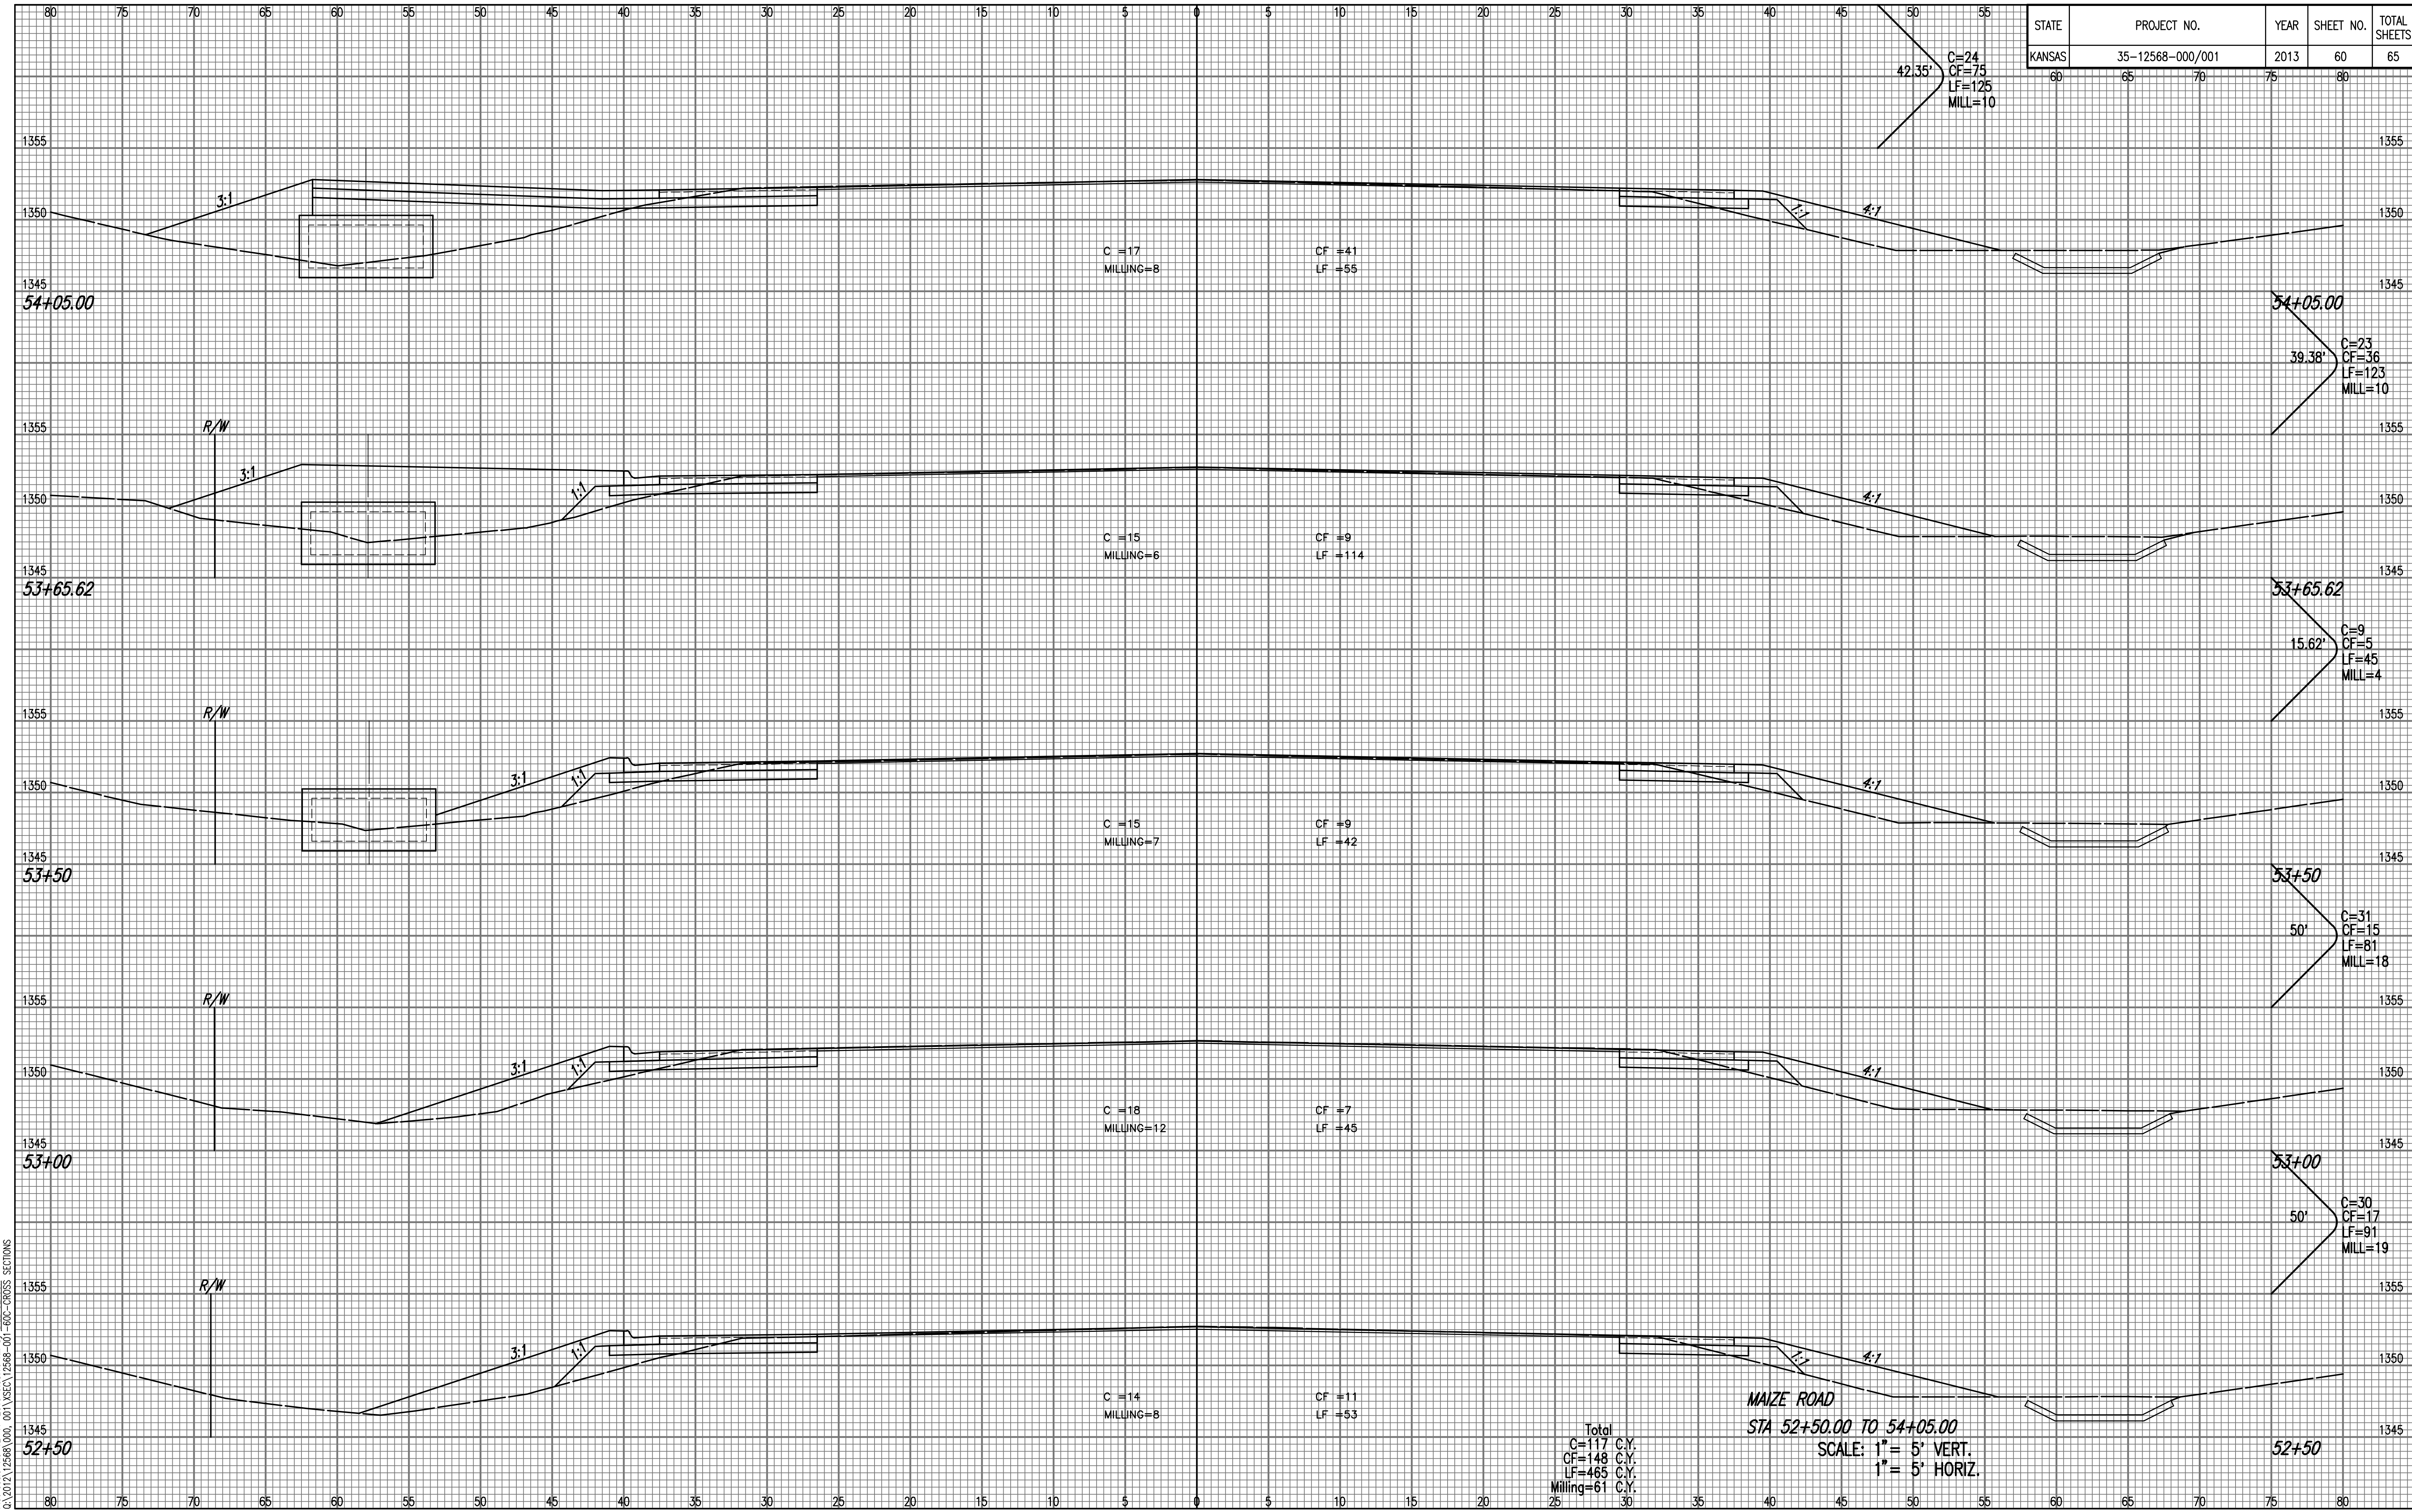

Served 12-10-2013 12:08:00 PM by BJS  
 Plot Scale 1:5 12-17-2013 9:58:16 AM by BILL SEASON  
 Q:\2012\12568\000\_001\NSIC\12568-01-600-CROSS SECTIONS

Total  
 C=117 C.Y.  
 CF=148 C.Y.  
 LF=465 C.Y.  
 Milling=61 C.Y.

**MAIZE ROAD**  
 STA 52+50.00 TO 54+05.00  
 SCALE: 1" = 5' VERT.  
 1" = 5' HORIZ.