


STATE	PROJECT NO.	YEAR	SHEET NO.	TOTAL SHEETS
KANSAS	35-12568-000/001	2013	62	65

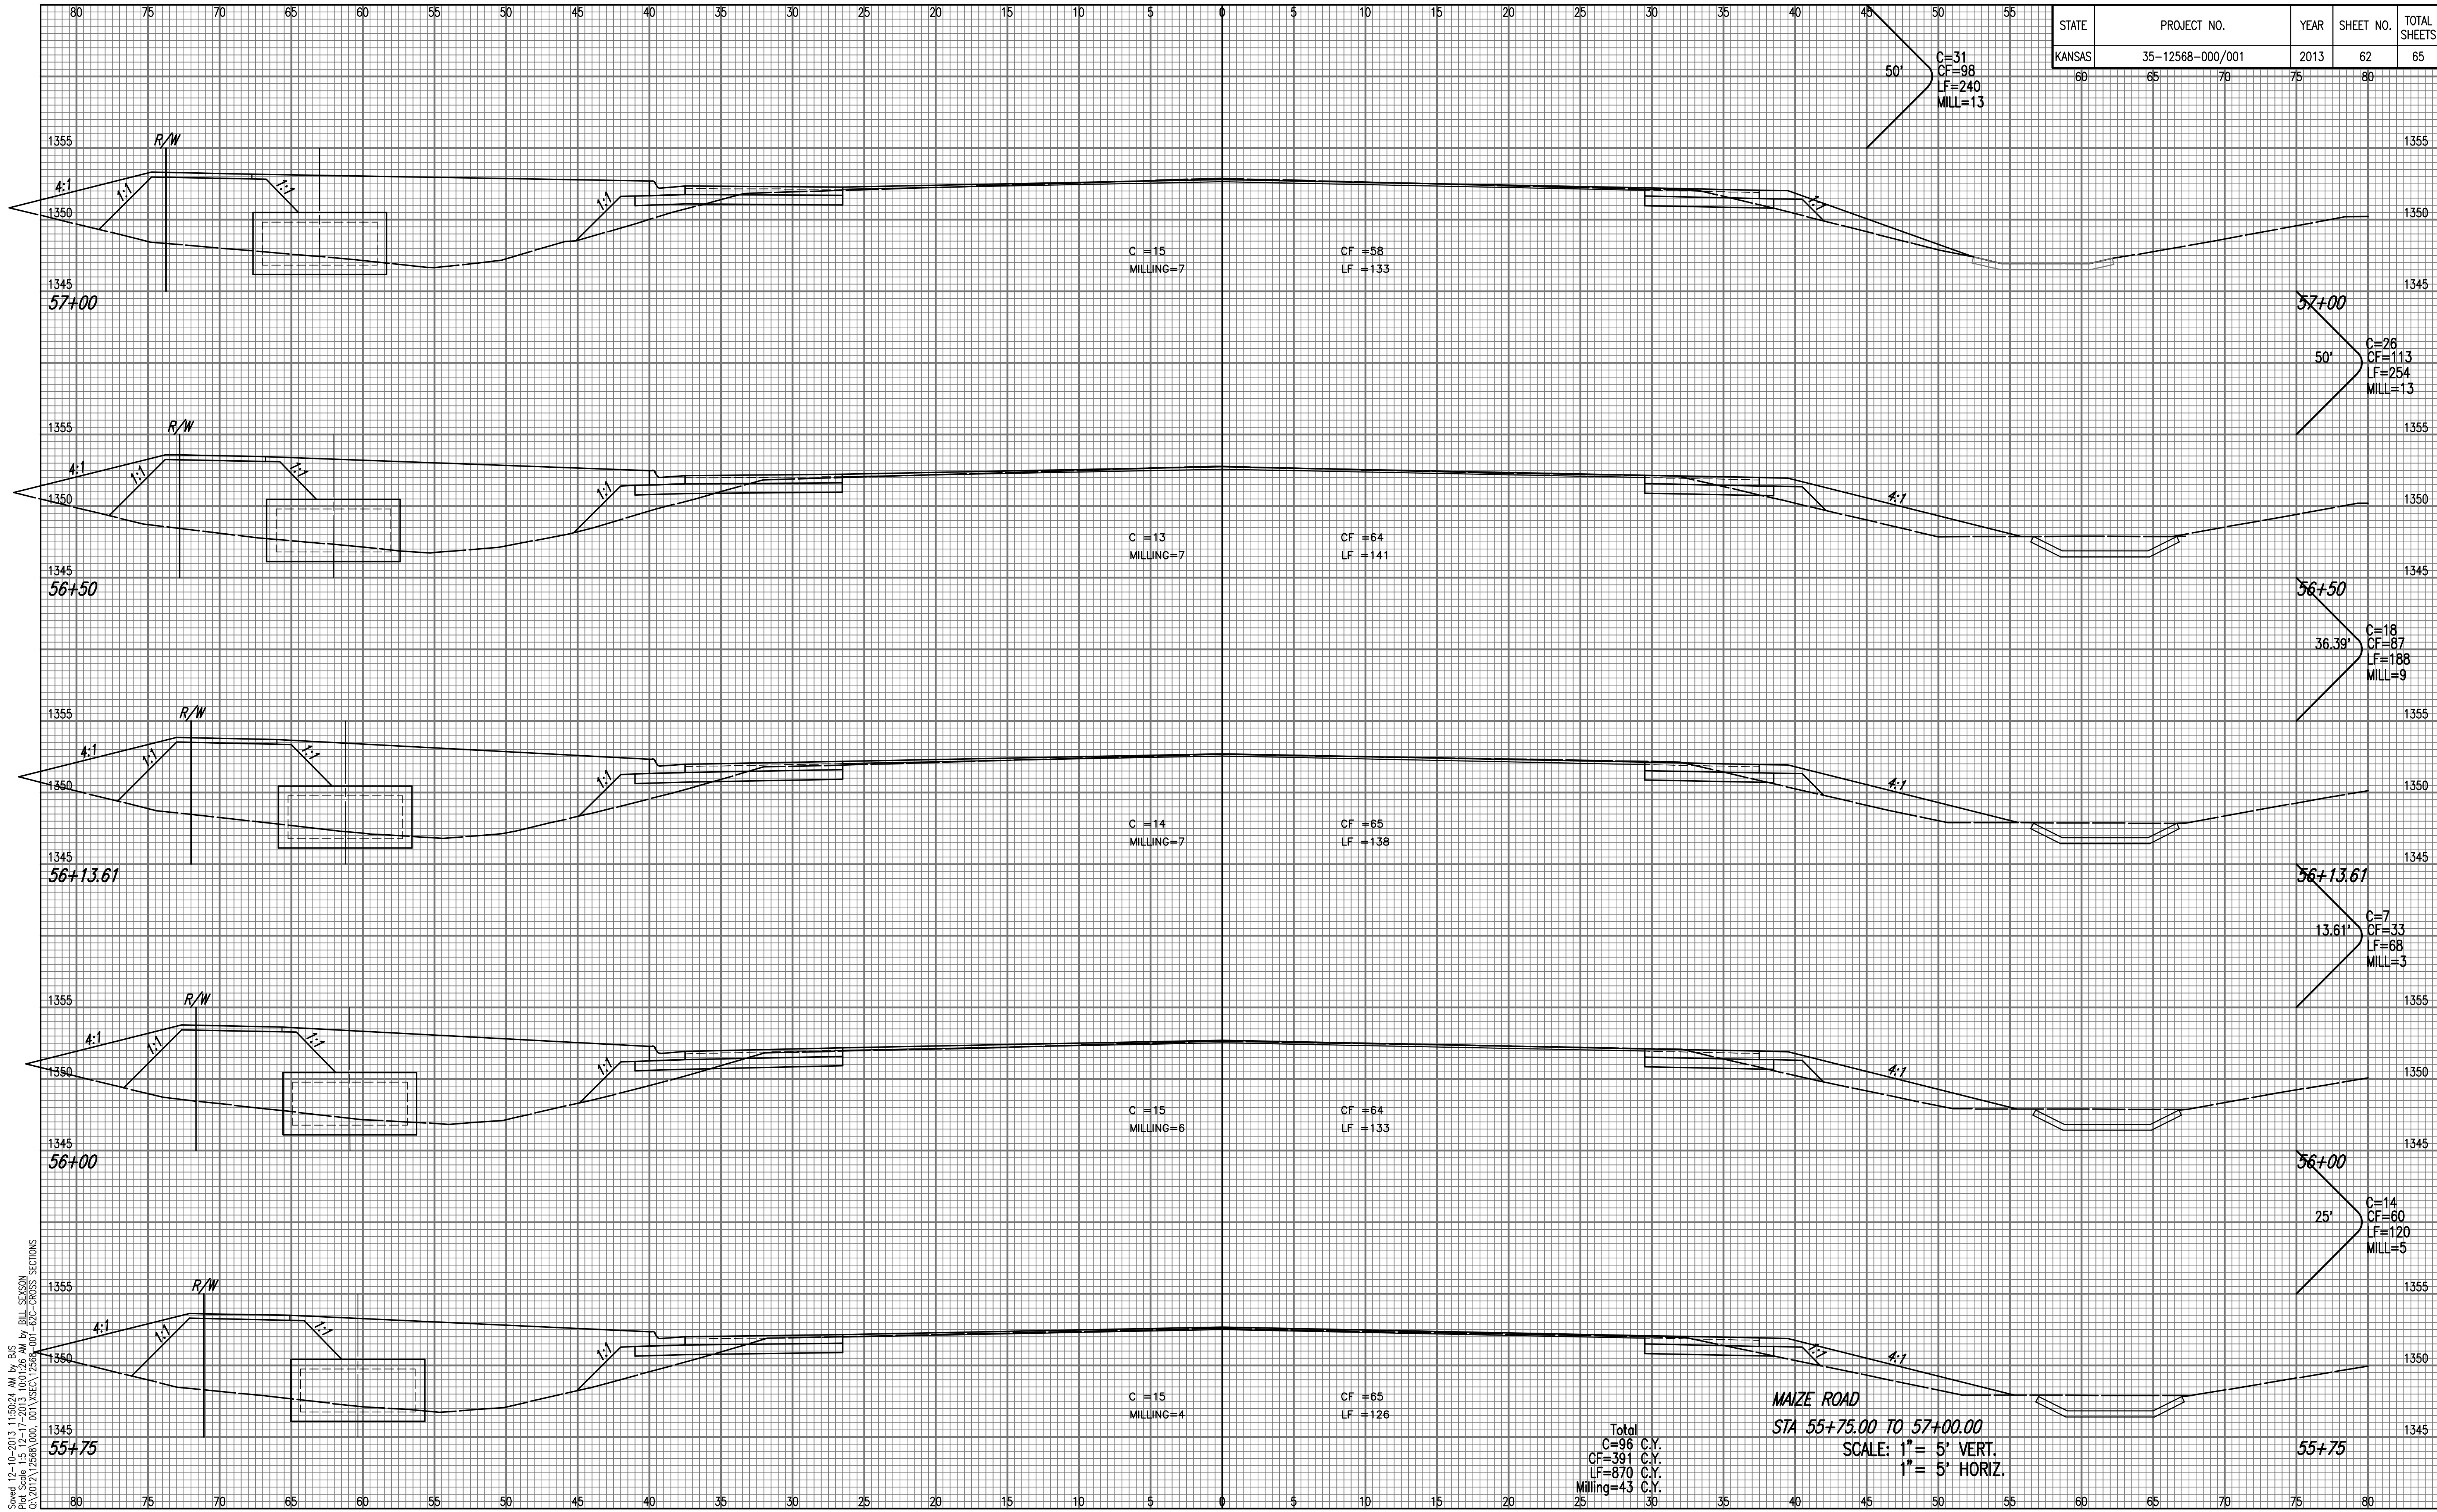

Saved: 12-10-2013 11:50:24 AM by BJS
 Plot Scale: 1/8" = 1'-0" 12-17-2013 10:01:26 AM by BILL SEASON
 C:\2012\12568\000_001\MSDC\12568-001-62-CROSS SECTIONS