


STATE	PROJECT NO.	YEAR	SHEET NO.	TOTAL SHEETS
KANSAS	35-12568-000/001	2013	63	65

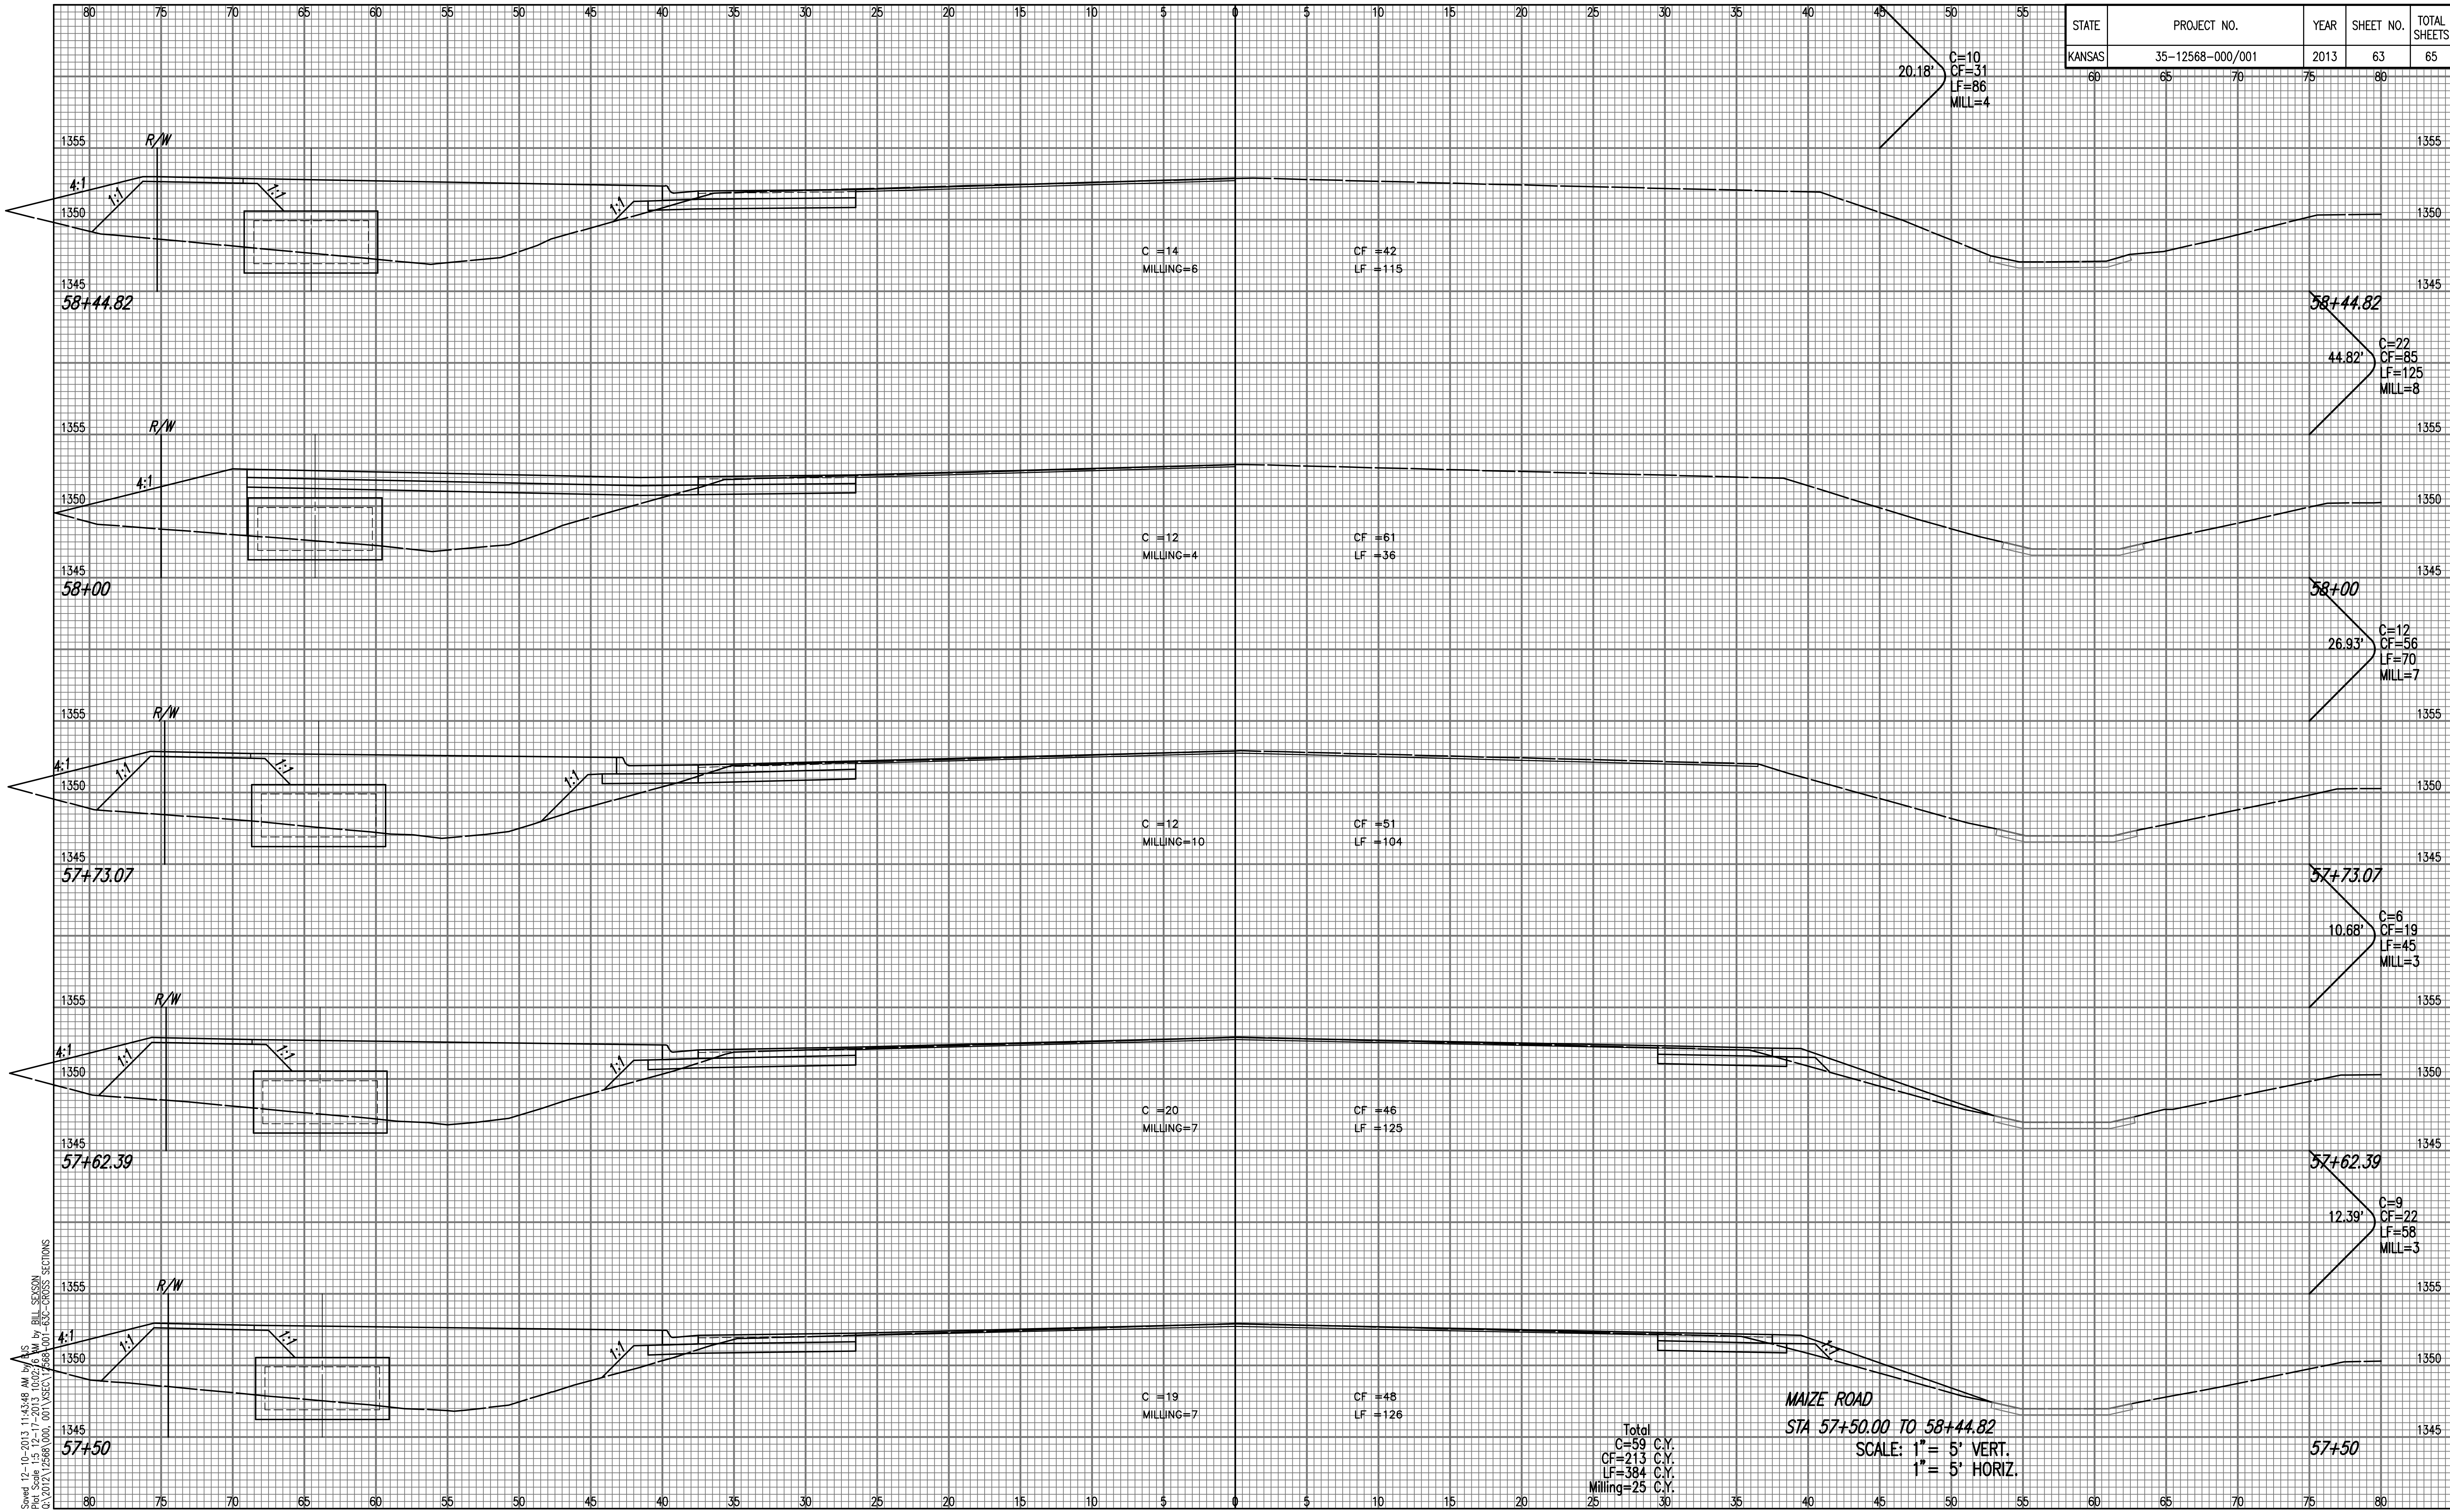

Served 12-10-2013 11:43:48 AM by AS  
 Plot Scale 1:5 12-17-2013 10:02:16 AM by BILL SEASON  
 Q:\2012\12568\000\_001\XSEC\7568-001-63-CROSS SECTIONS