






SCALE: 0 20 40


LEGEND


-  MILLING AND OVERLAY
-  ASPHALT PAVEMENT REMOVAL

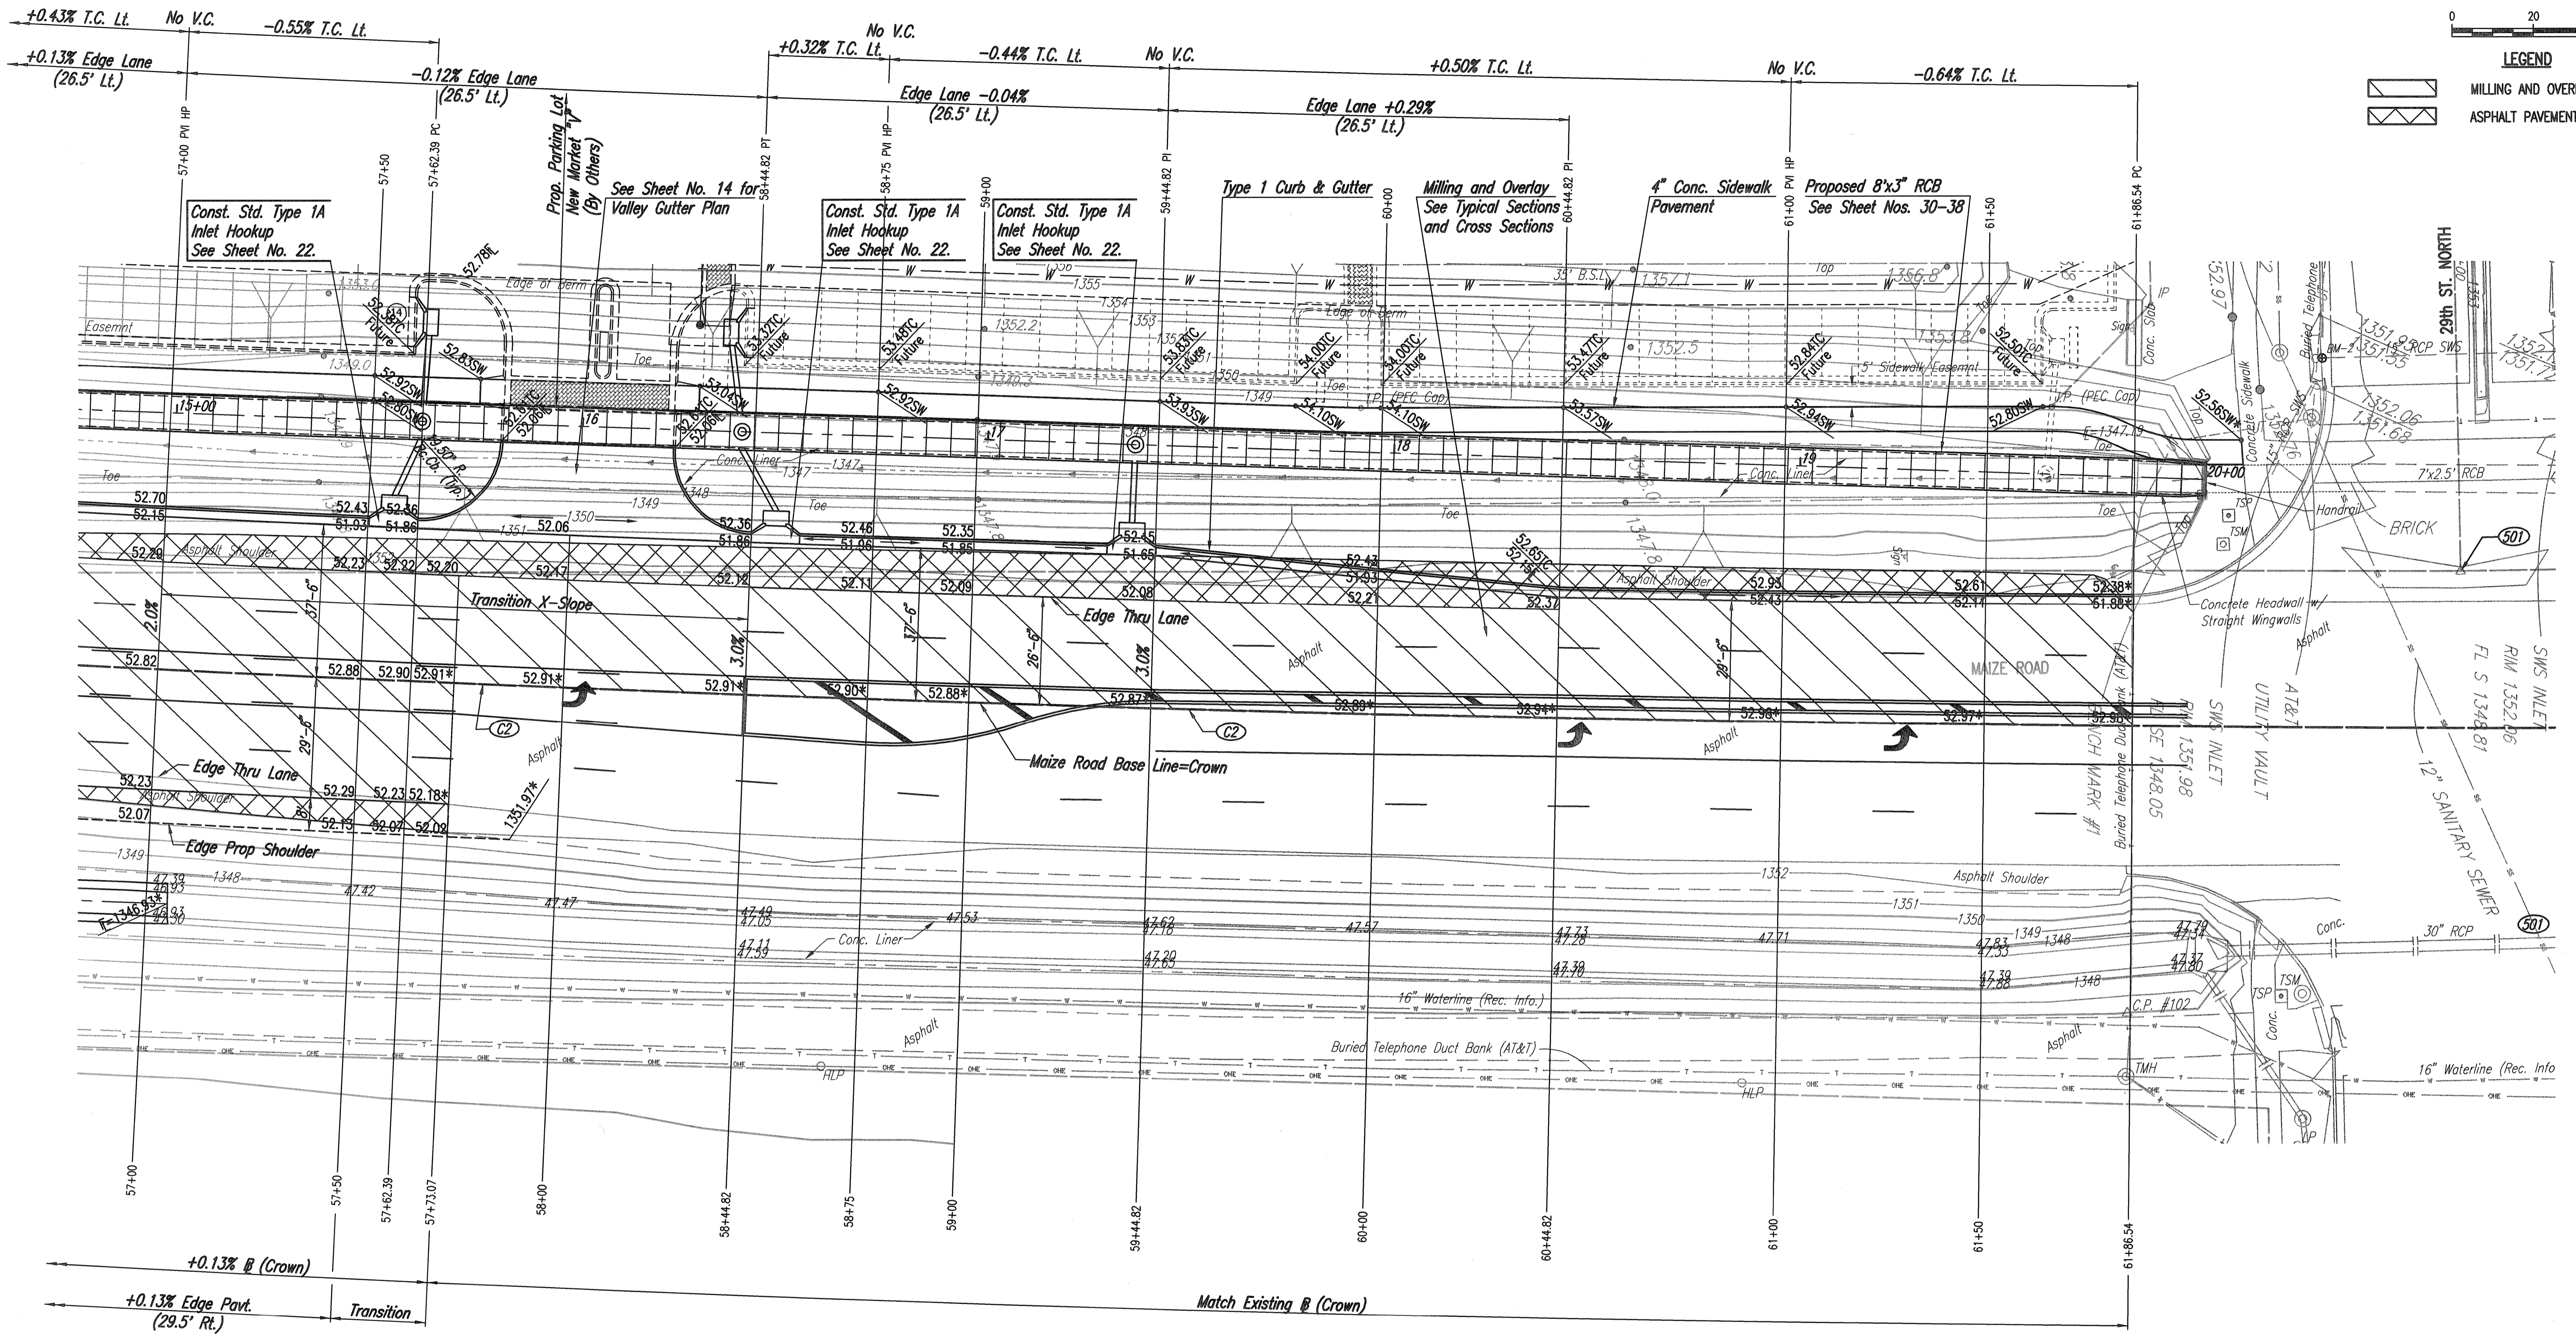

Curve Data (C2)
 P.I. Sta. 60+38.92 (Bk.)=
 P.I. Sta. 60+38.53 (Ahd.)
 Δ = 0° 15' 04"
 D = 00° 30' 00"
 R = 11,459.16'
 T = 425.31'
 L = 850.23'
 E = 7.89'
 Superelevation = N.C.

* Match Existing

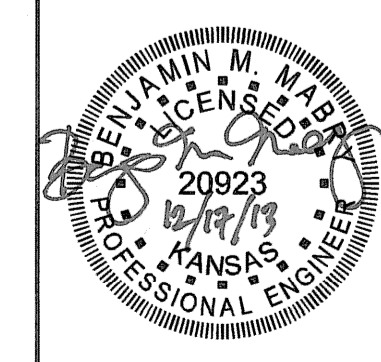

No.	Revision	By	Date
MAIZE ROAD PAVING AND DRAINAGE IMPROVEMENTS LOT 1, BLOCK 1 NEWMARKET V ADDITION MAIZE ROAD STA. 57+00.00 TO STA. 61+83.33 GARY JANZEN, P.E. - CITY ENGINEER CITY OF WICHITA PROJECT NO. 472-84607			
		PROFESSIONAL ENGINEERING CONSULTANTS, P.A. 303 SOUTH TOPEKA WICHITA, KS 67202 316-262-2691 www.pec1.com	
Designed by	CSB	Job No. 35-12568-000/001	Sht. 9 of 65
Drawn by	BJS	Date September 2013	

Saved 12-17-2013 8:27:08 AM by BJS
 Plot Scale 1:20 12-17-2013 1:12:28 PM by BJS
 C:\2012\12568\000_001\12568-001-09C PLAN-MAIZE.RD