

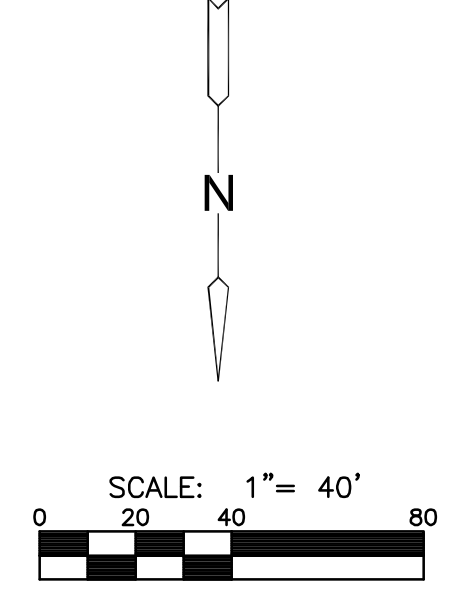


BEND CHART				
NO.	4" BEND	STA.	BL. STA.	OFFSET, RT.
①	11.25'	10+48.26	10+95.78	54.5' LT.
②	45'	11+24.08	10+95.78	39.7' LT.
③	22.5'	17+27.57	17+78.48	25.37' LT.
④	22.5'	17+59.63	18+26.60	25.42' LT.
⑤	22.5'	17+92.22	18+69.52	25.42' LT.
⑥	22.5'	18+23.87	19+14.05	25.34' LT.

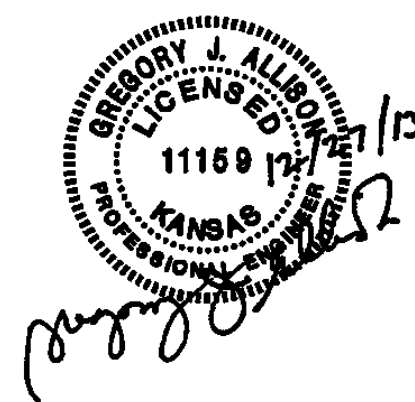

NOTE:
CONTRACTOR TO VERIFY LOCATION
AND ELEVATION OF EXIST. 8" WATER & ALL OTHER UTILITIES
PRIOR TO CONSTRUCTION.

PLAN LINE 1
PROFILE LINE 1

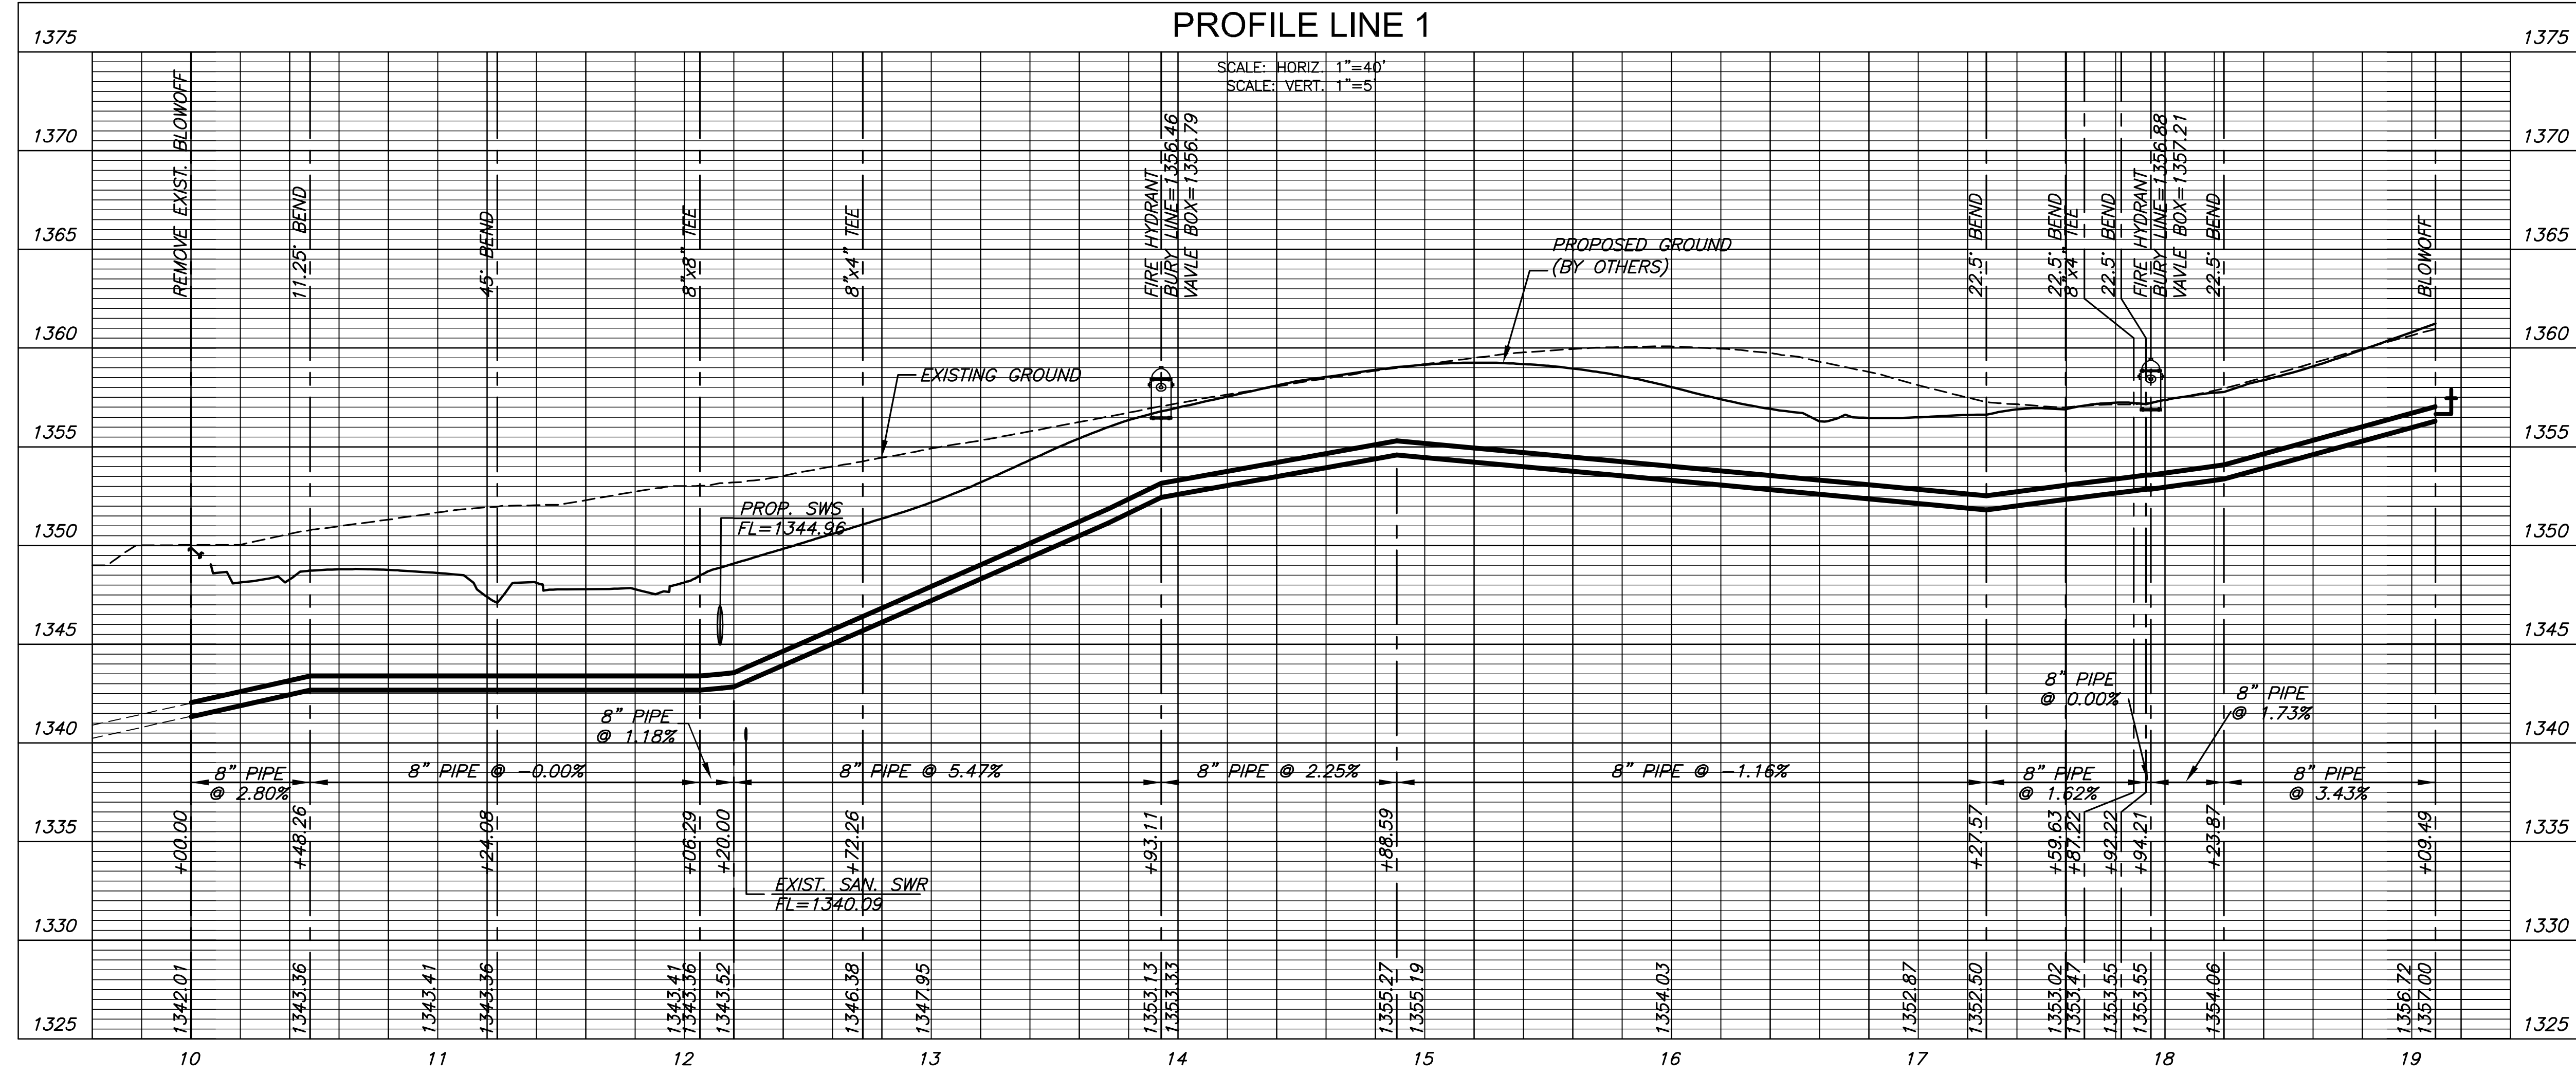

WATER DISTRIBUTION PLANS FOR
COURTYARDS @ AUBURN HILLS
PHASE 1

©2013 MKEC Engineering All Rights Reserved
www.mkec.com
These drawings and their contents, including, but not limited to, all concepts, designs, & ideas are the exclusive property of MKEC Engineering (MKEC), and may not be used or reproduced in any way without the express consent of MKEC.

LINE 1	
PROJECT NO.	448-90616
DATE	DEC 2013
SCALE	AS SHOWN
DESIGNED	DRAWN
SPE	KKL
CHECKED	GJA
#	###/###
NO.	REVISION
	DATE
SHEET NO.	
3 OF 13	