

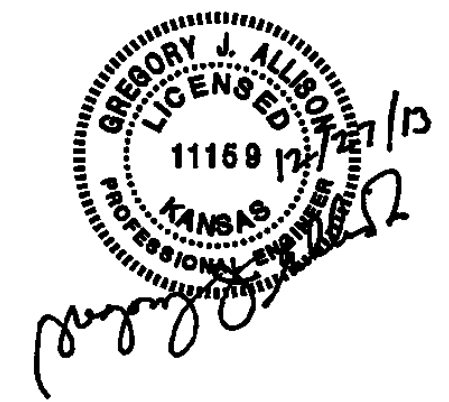


BEND CHART			
NO.	4" BEND	STA.	BL. STA. OFFSET, RT.
①	11.25'	10+05.00	10+27.43 22.0' RT.
②	22.5'	11+42.05	11+51.89 22.0' RT.
③	45'	11+70.60	11+78.28 32.9' RT.
④	22.5'	11+94.99	11+87.61 55.5' RT.
⑤	45'	12+37.92	12+17.96 85.8' RT.
⑥	45'	12+80.84	13+25.23 21.5' LT.
⑦	45'	13+23.76	12+94.88 51.8' LT.
⑧	45'	13+66.69	12+51.96 51.8' LT.
⑨	45'	14+15.53	12+56.70 22.0' LT.

NOTE:
CONTRACTOR TO VERIFY
LOCATION AND ELEVATION OF
EXIST. UTILITIES PRIOR TO
CONSTRUCTION.

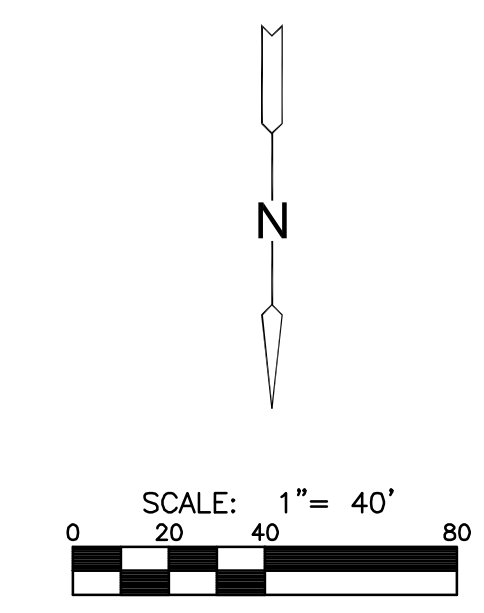

PLAN LINE 3
PROFILE LINE 3

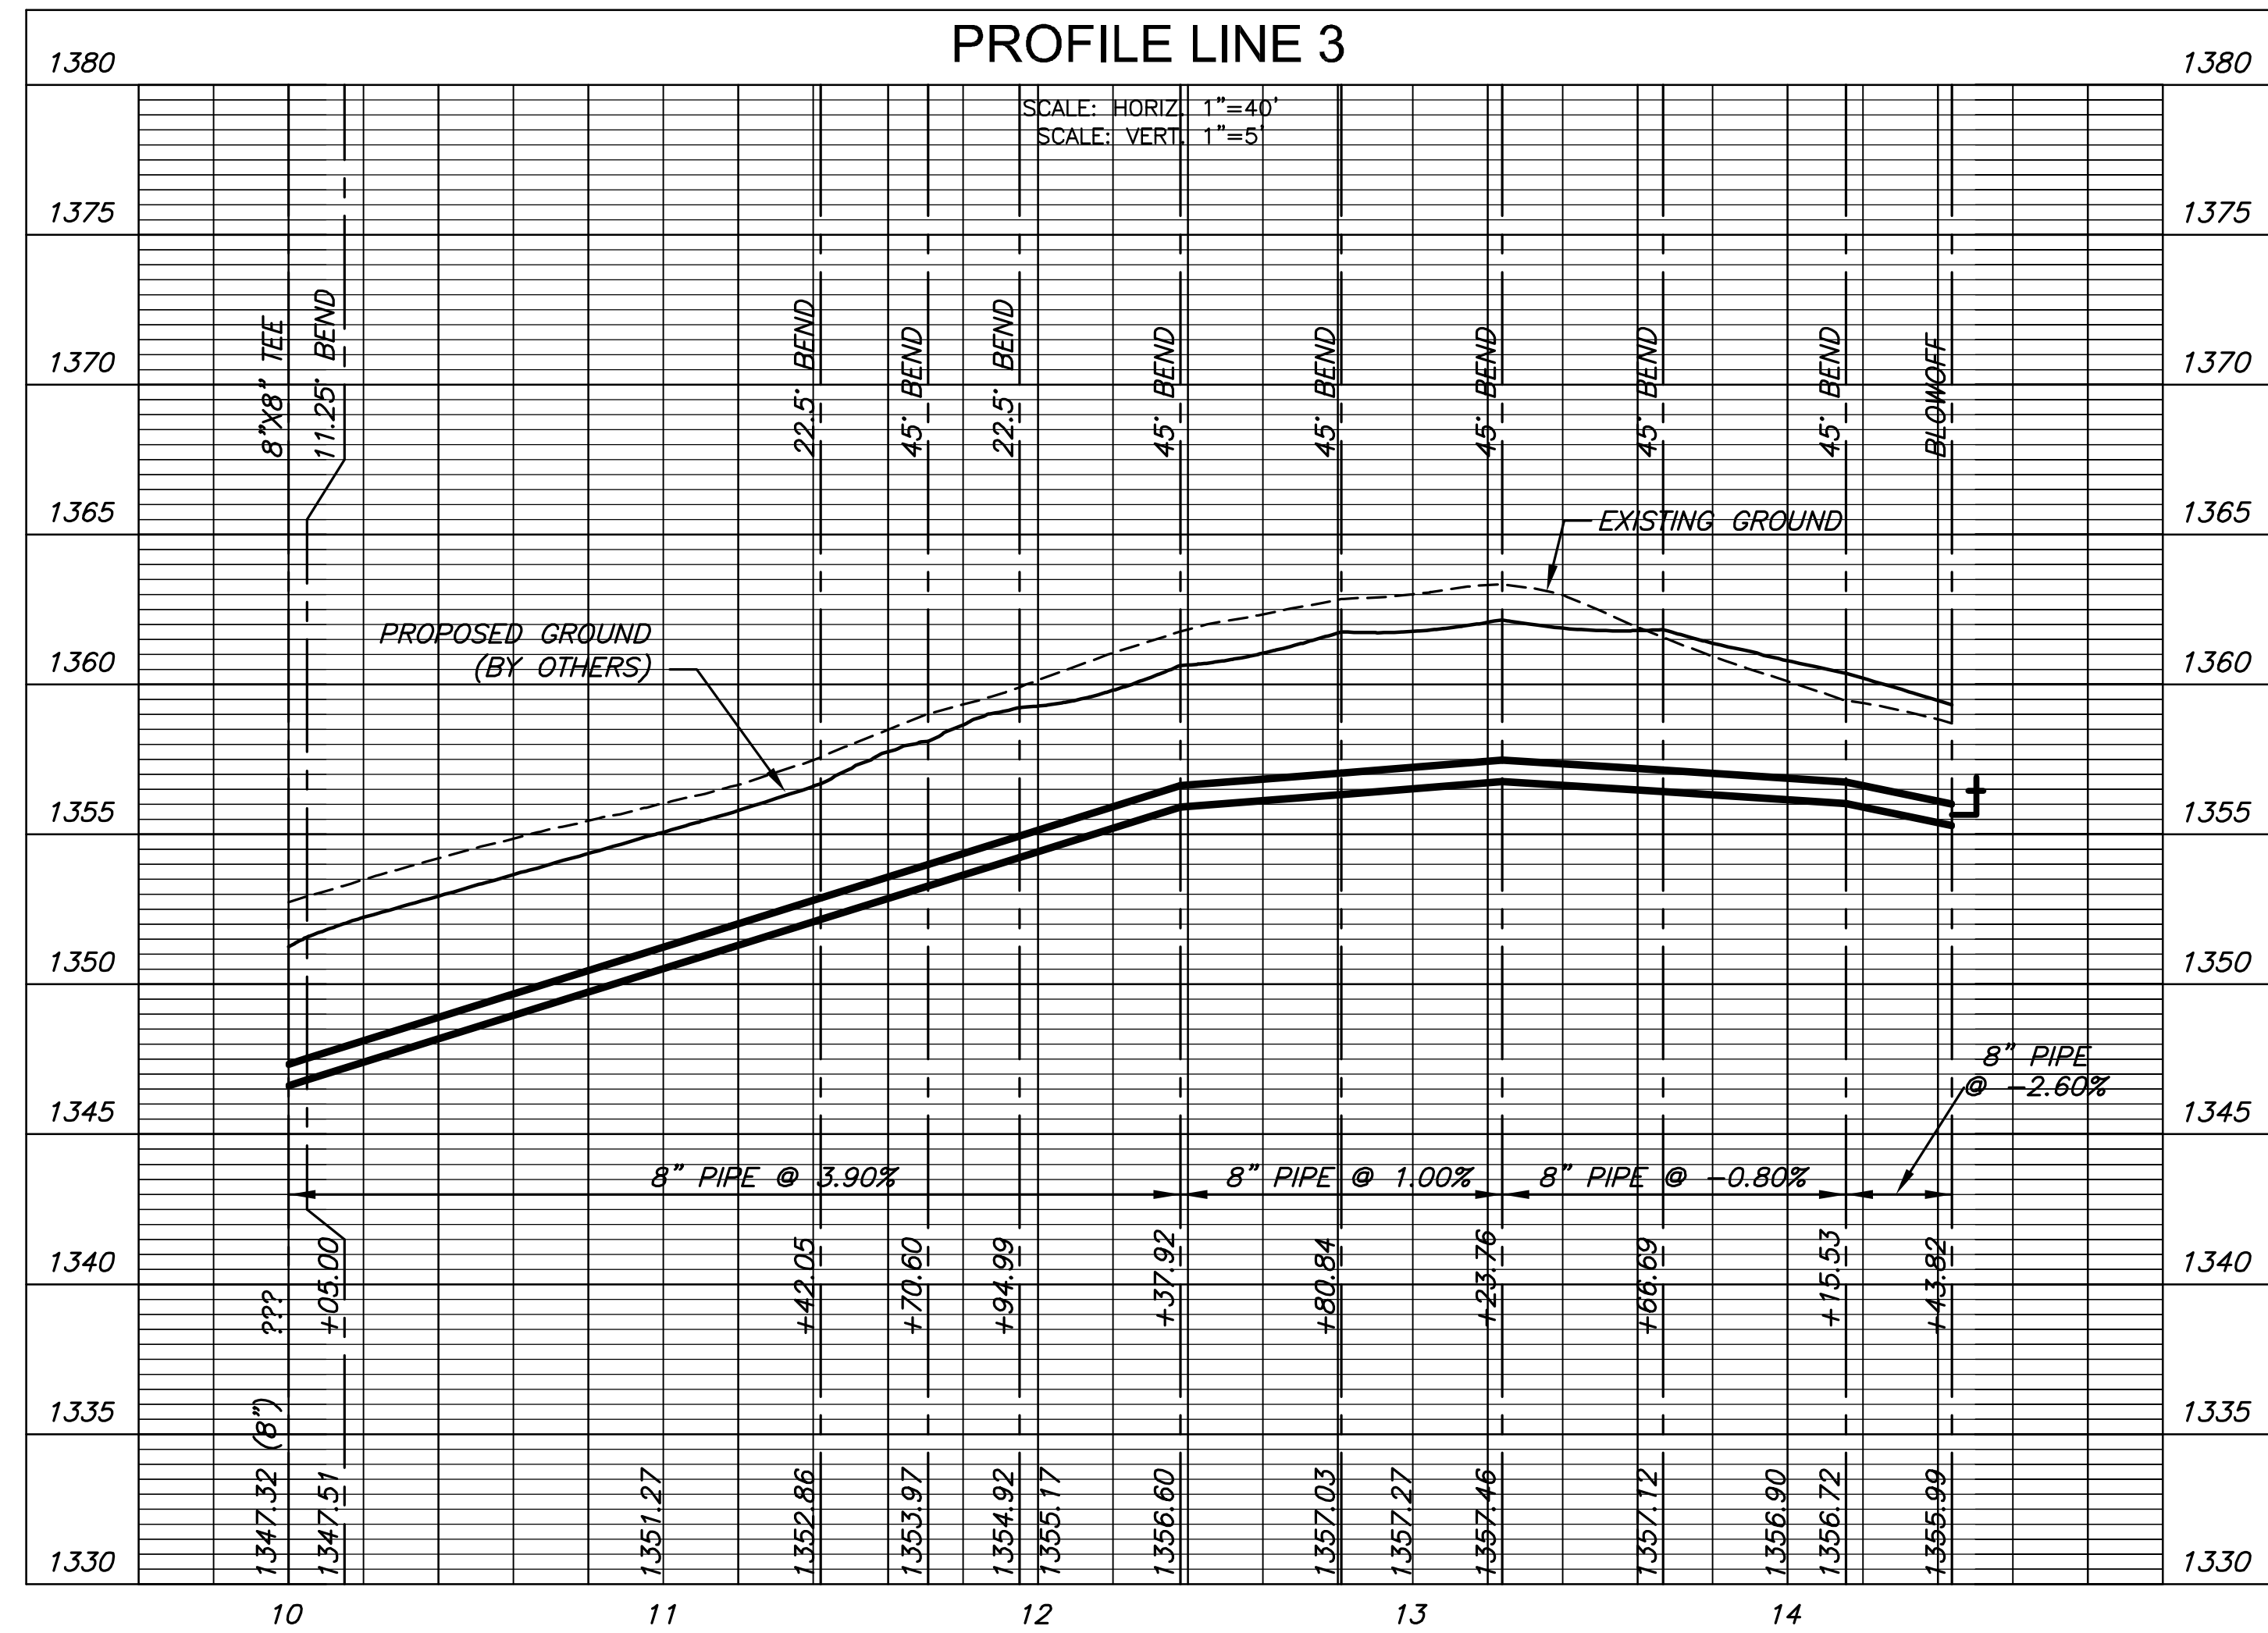

WATER DISTRIBUTION PLANS FOR
COURTYARDS @ AUBURN HILLS
PHASE 1

©2013
MKEC Engineering
All Rights Reserved
www.mkec.com
These drawings and their contents, including, but not limited to, all concepts, designs, & ideas are the exclusive property of MKEC Engineering (MKEC), and may not be used or reproduced in any way without the express consent of MKEC.

LINE 3	
PROJECT NO.	448-90616
DATE	DEC 2013
SCALE	AS SHOWN
DESIGNED	DRAWN
SPE	KKL
CHECKED	GJA
#	###/###
NO.	REVISION DATE
SHEET NO.	
5 OF 13	

J:\PROJECTS\2013\1301010232_PERFECTION_COURTYARDS_AT_AUBURNHILLS\CAD\DWG\TRIP\PHASE 1\13292_CS.DWG