
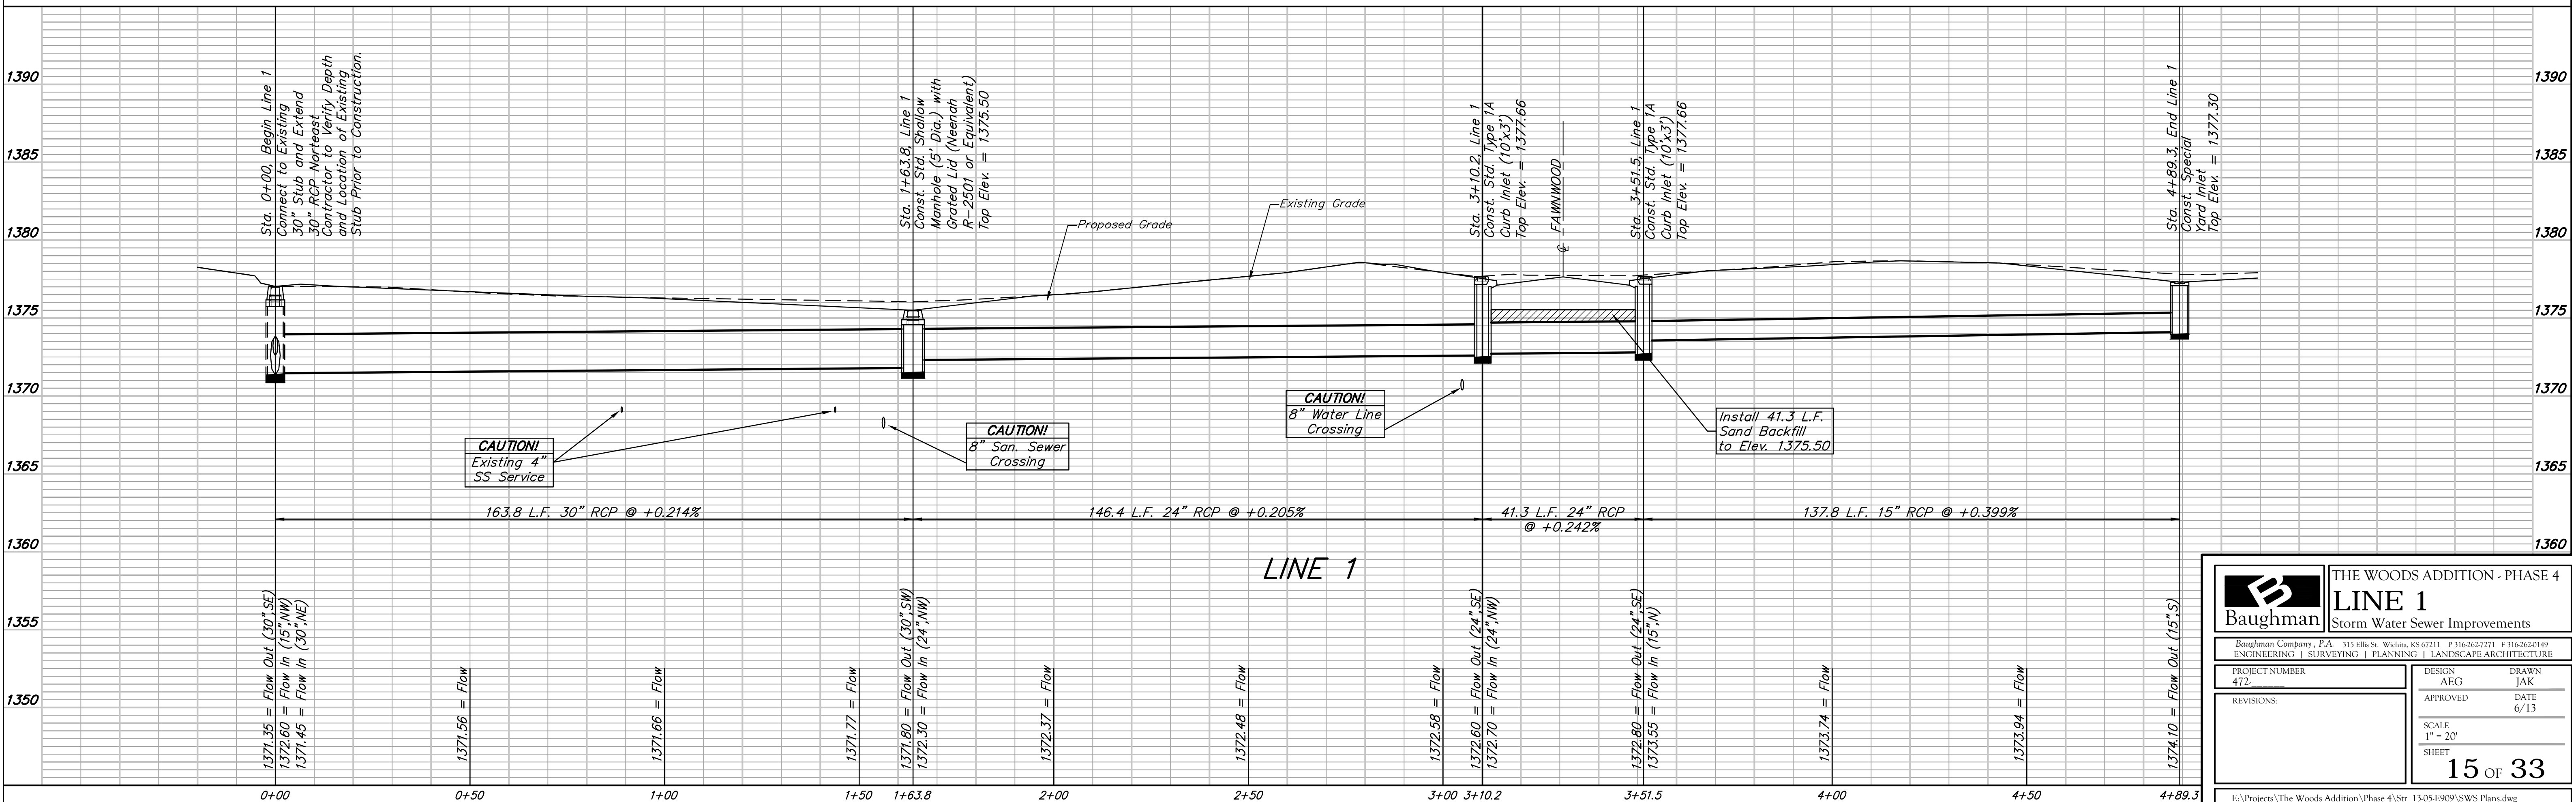
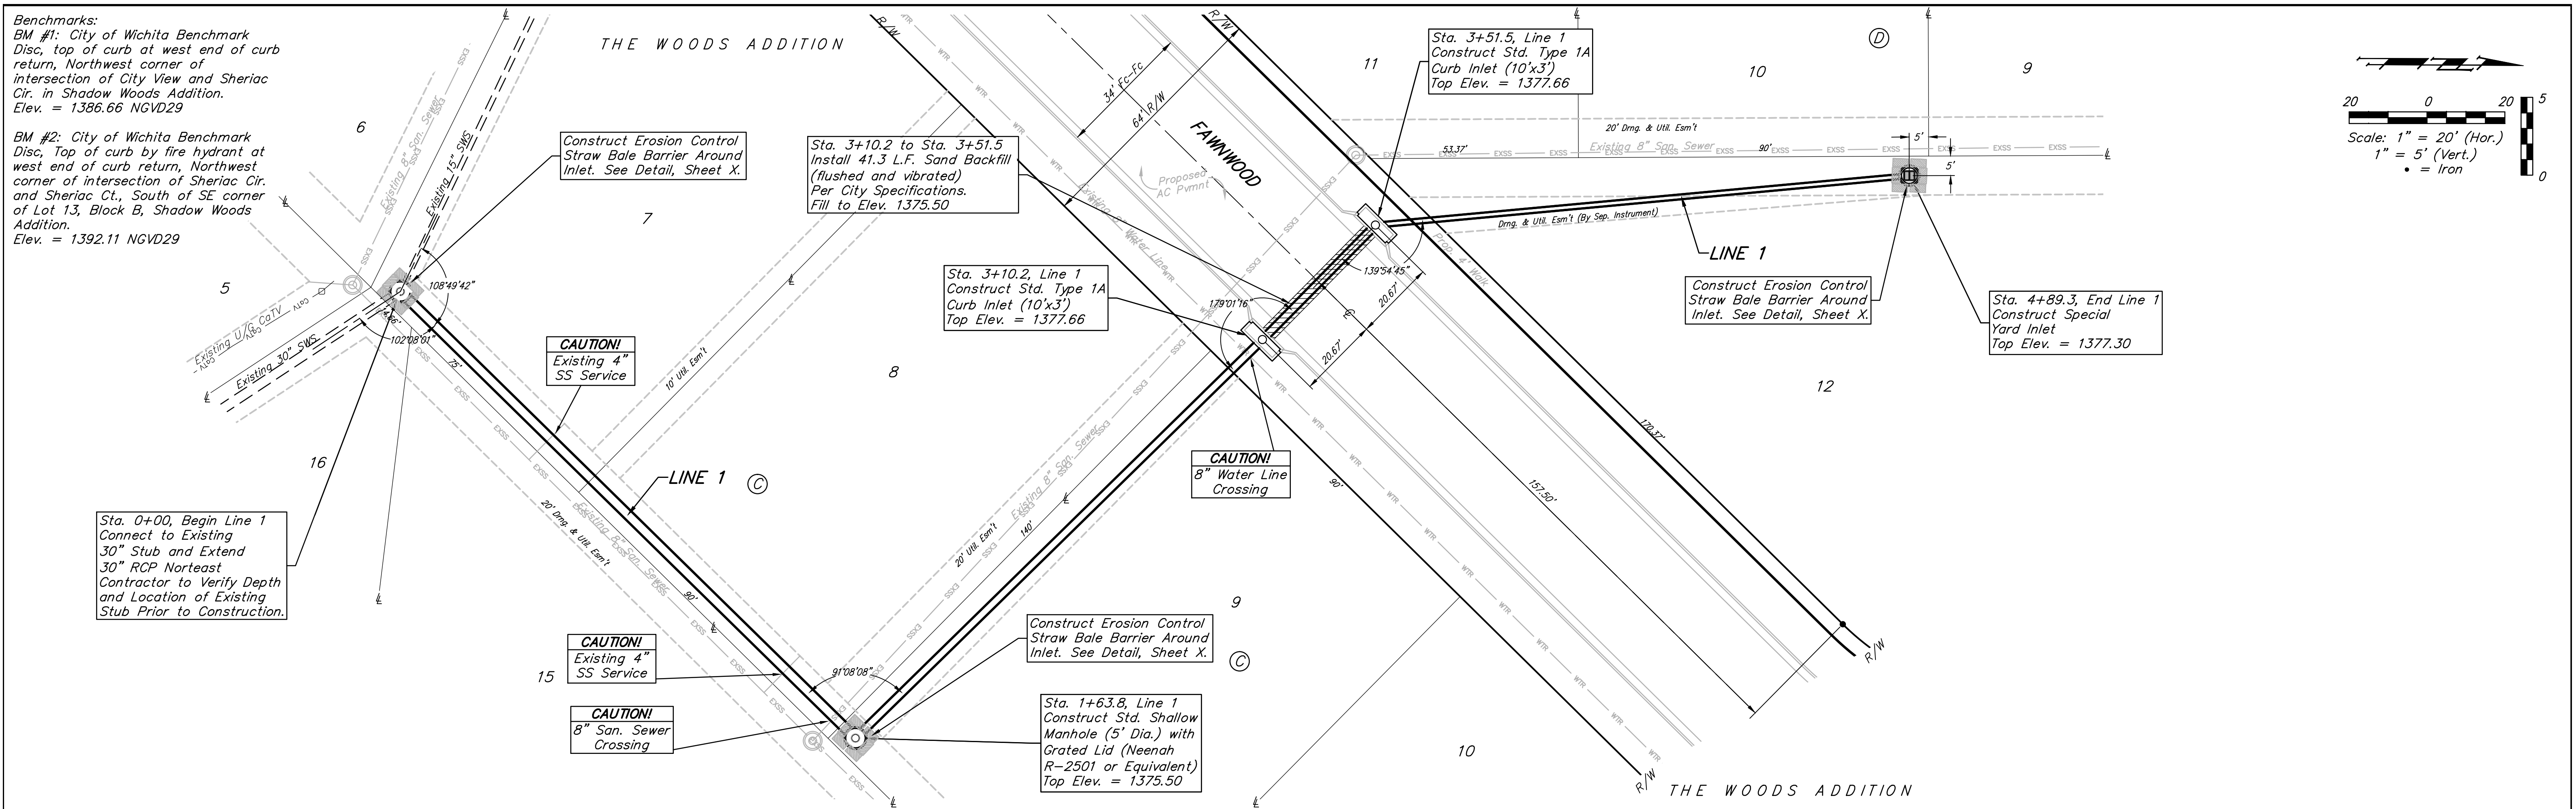


Benchmarks:
 BM #1: City of Wichita Benchmark Disc, top of curb at west end of curb return, Northwest corner of intersection of City View and Sheriac Cir. in Shadow Woods Addition.
 Elev. = 1386.66 NGVD29

BM #2: City of Wichita Benchmark Disc, Top of curb by fire hydrant at west end of curb return, Northwest corner of intersection of Sheriac Cir. and Sheriac Ct., South of SE corner of Lot 13, Block B, Shadow Woods Addition.
 Elev. = 1392.11 NGVD29

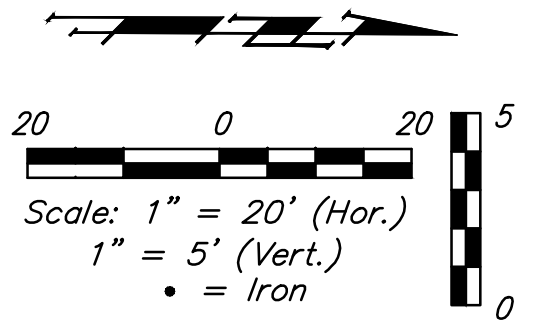

		THE WOODS ADDITION - PHASE 4 LINE 1 Storm Water Sewer Improvements	
		<small>Baughman Company, P.A. 315 Ellis St., Wichita, KS 67211 P 316-262-2771 F 316-262-0149 ENGINEERING SURVEYING PLANNING LANDSCAPE ARCHITECTURE</small>	
PROJECT NUMBER 472	DESIGN AEG	DRAWN JAK	
REVISIONS:	APPROVED DATE 6/13	SCALE 1" = 20' SHEET 15 OF 33	