
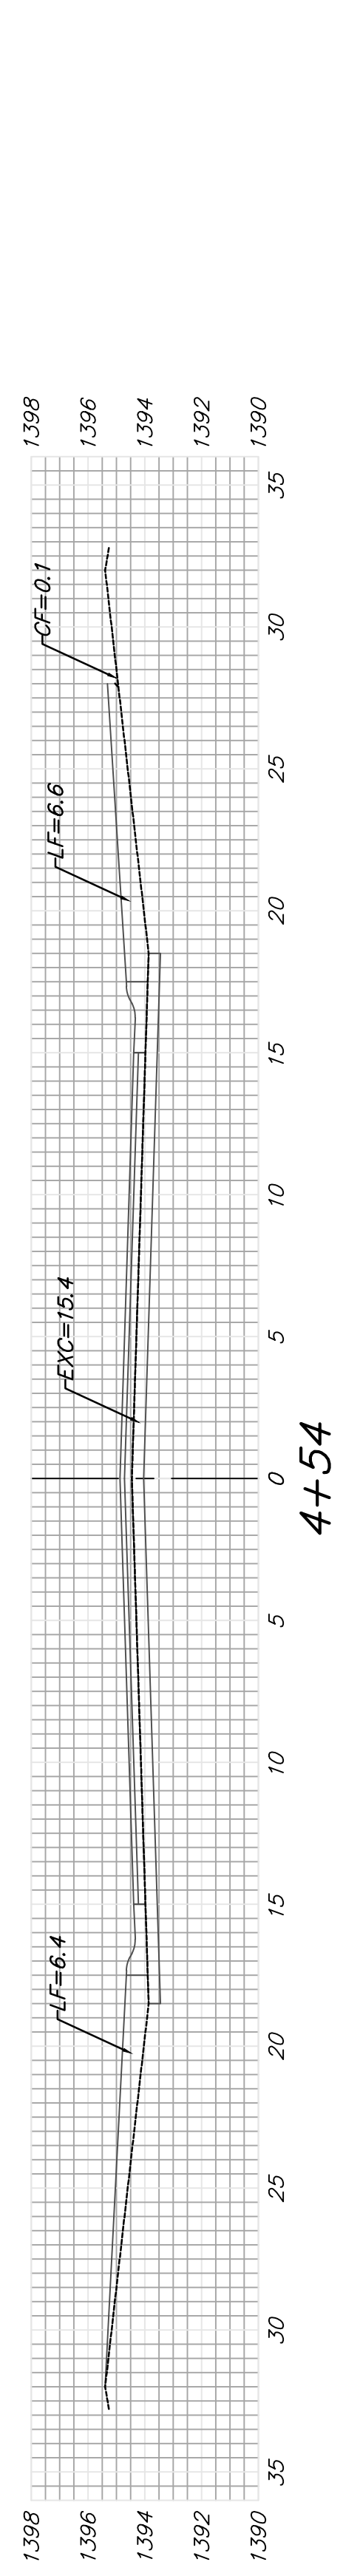
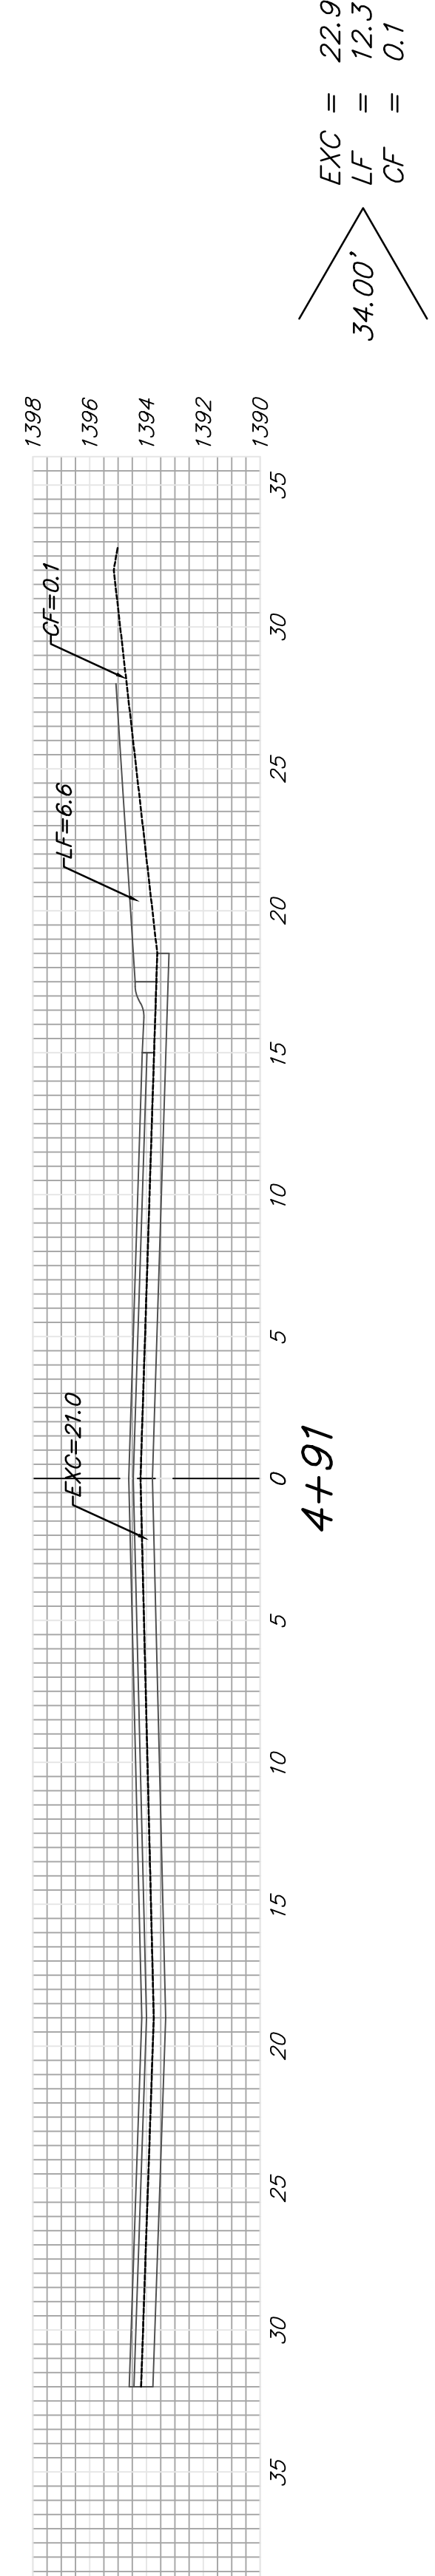
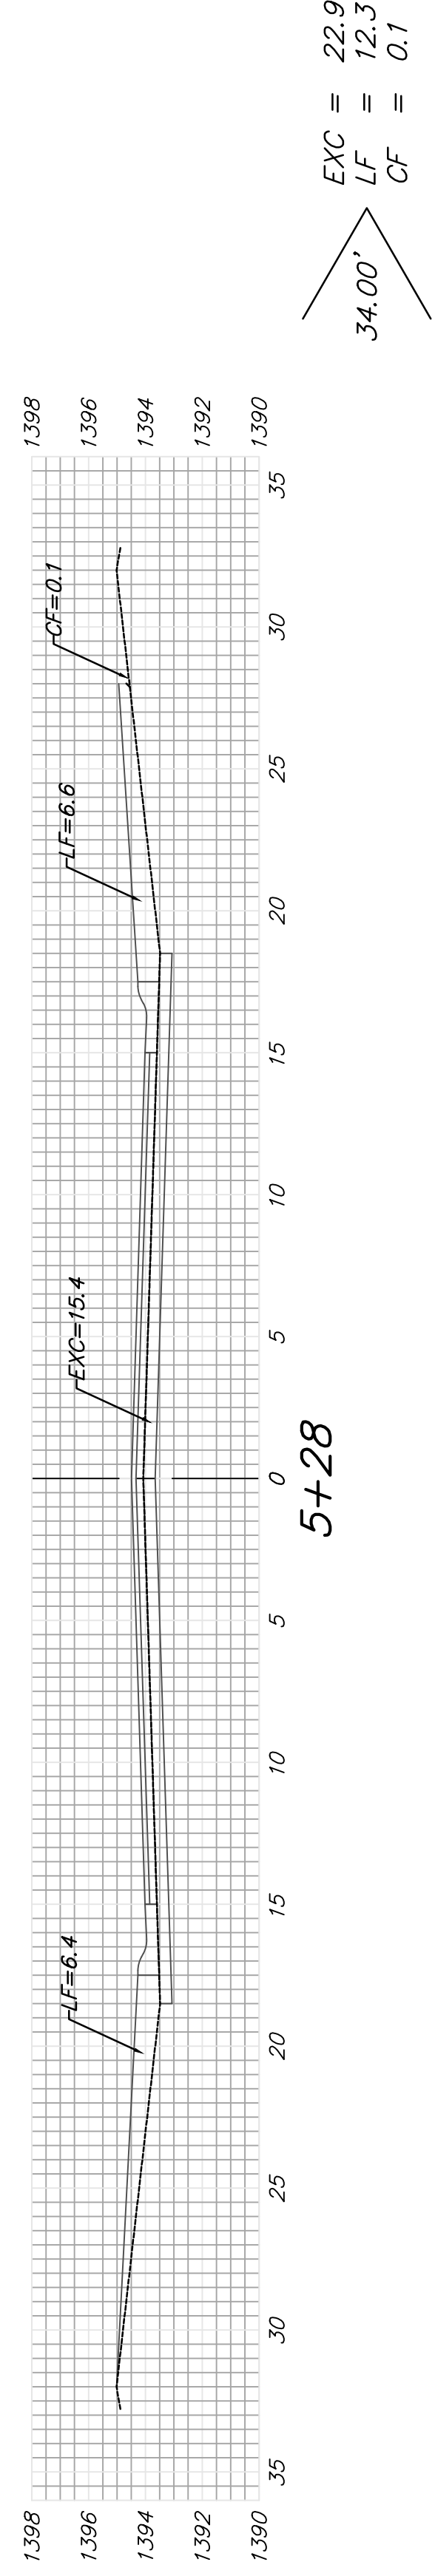
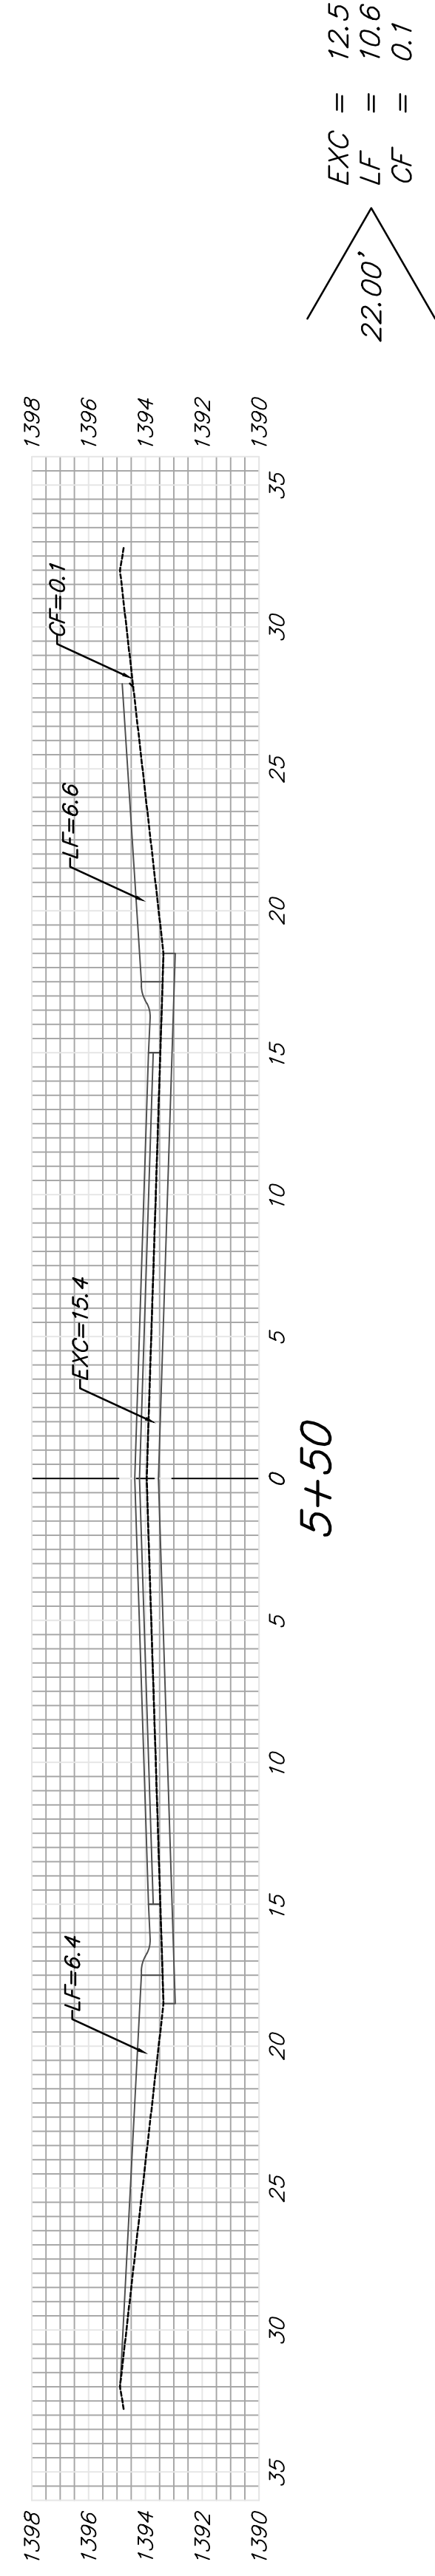


WOODRIDGE

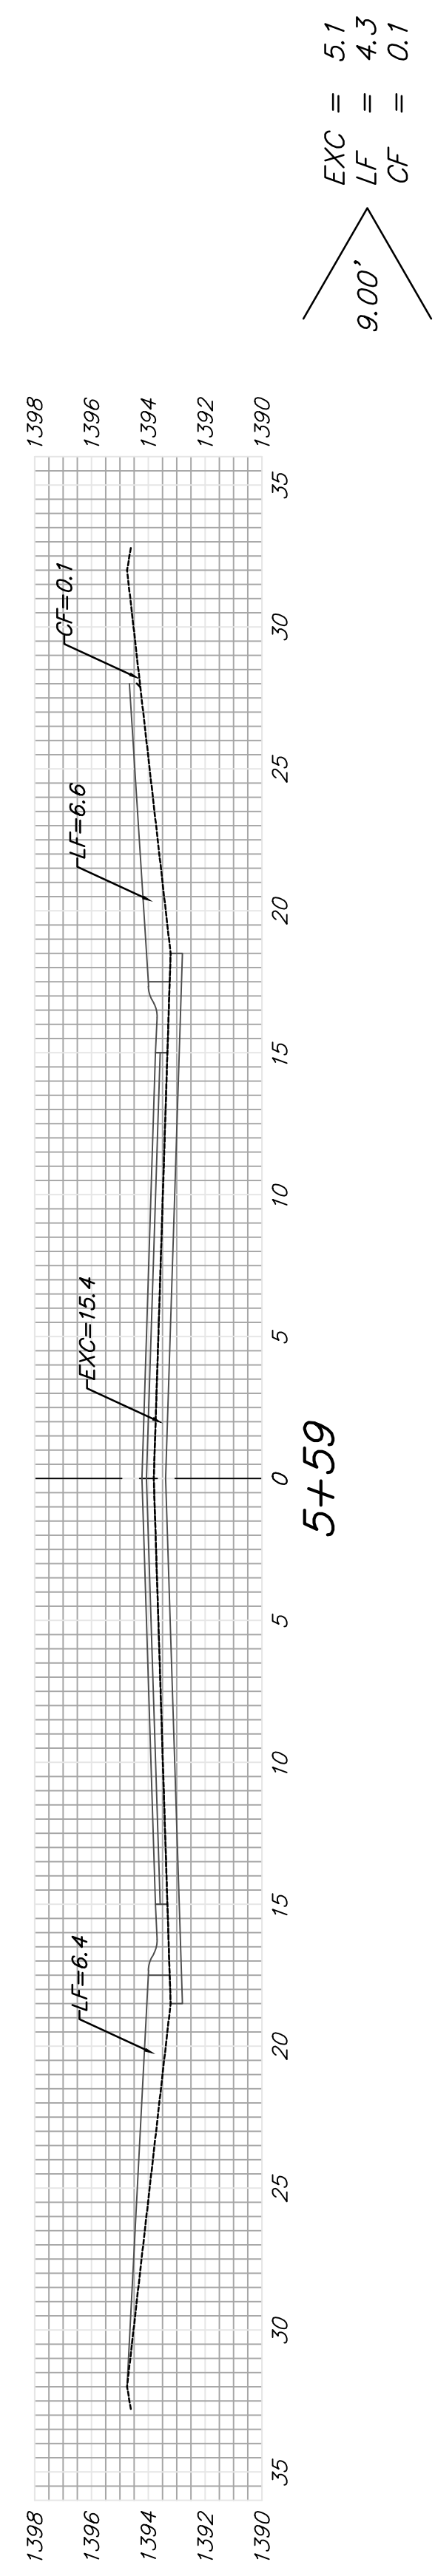

27TH STREET NORTH