




50.01' $\begin{matrix} EXC = 23.9 \\ LF = 23.7 \\ CF = 0.0 \end{matrix}$

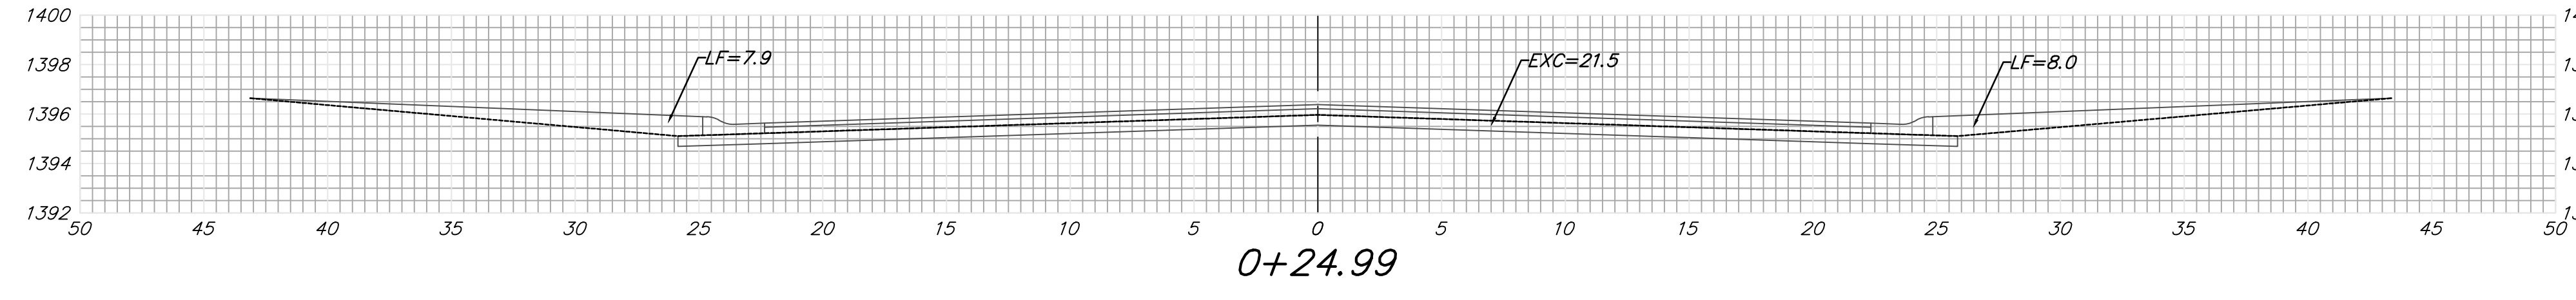


25.00' $\begin{matrix} EXC = 15.9 \\ LF = 13.3 \\ CF = 0.0 \end{matrix}$

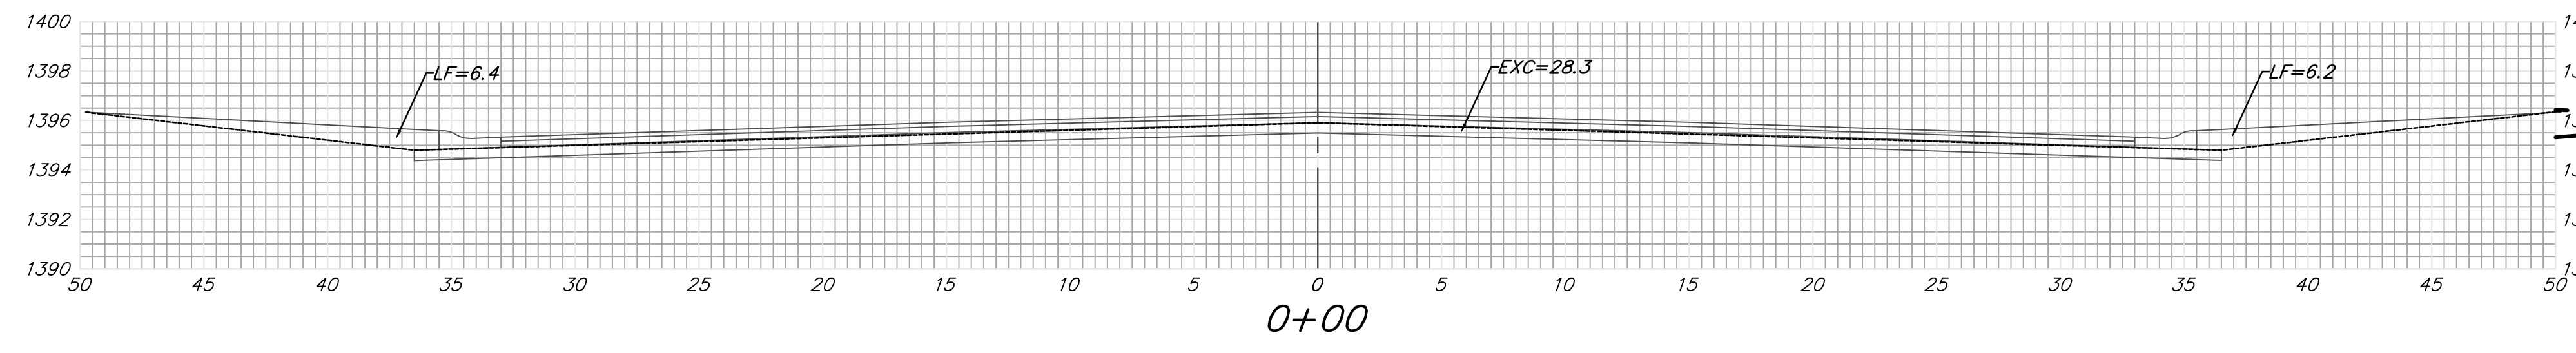


24.99' $\begin{matrix} EXC = 23.0 \\ LF = 13.2 \\ CF = 0.0 \end{matrix}$

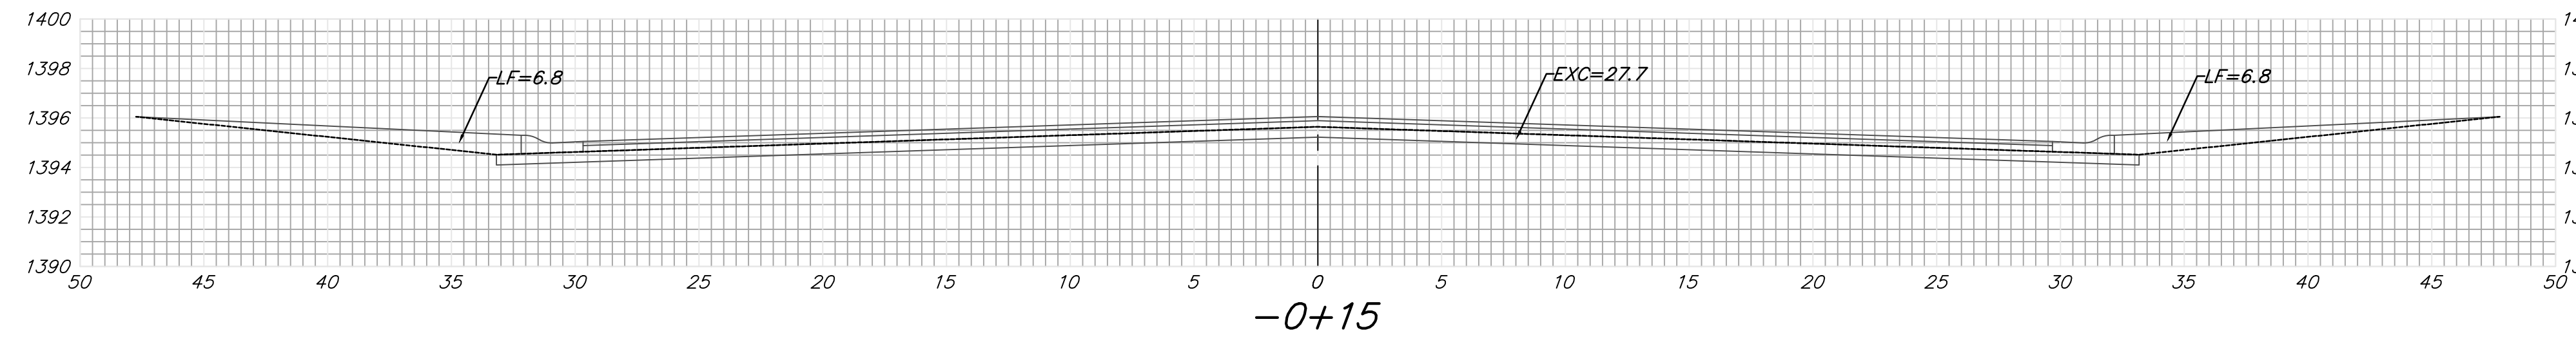

15.00' $\begin{matrix} EXC = 15.5 \\ LF = 7.3 \\ CF = 0.0 \end{matrix}$

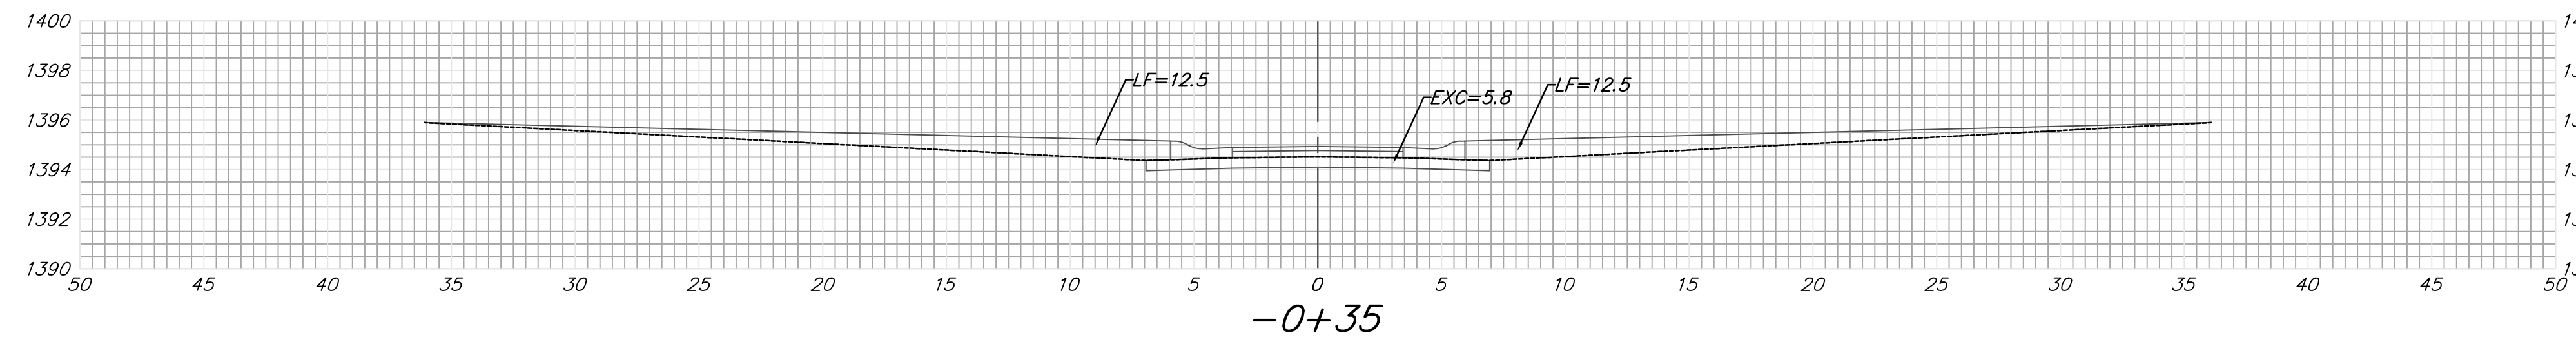

20.00' $\begin{matrix} EXC = 12.4 \\ LF = 14.3 \\ CF = 0.0 \end{matrix}$

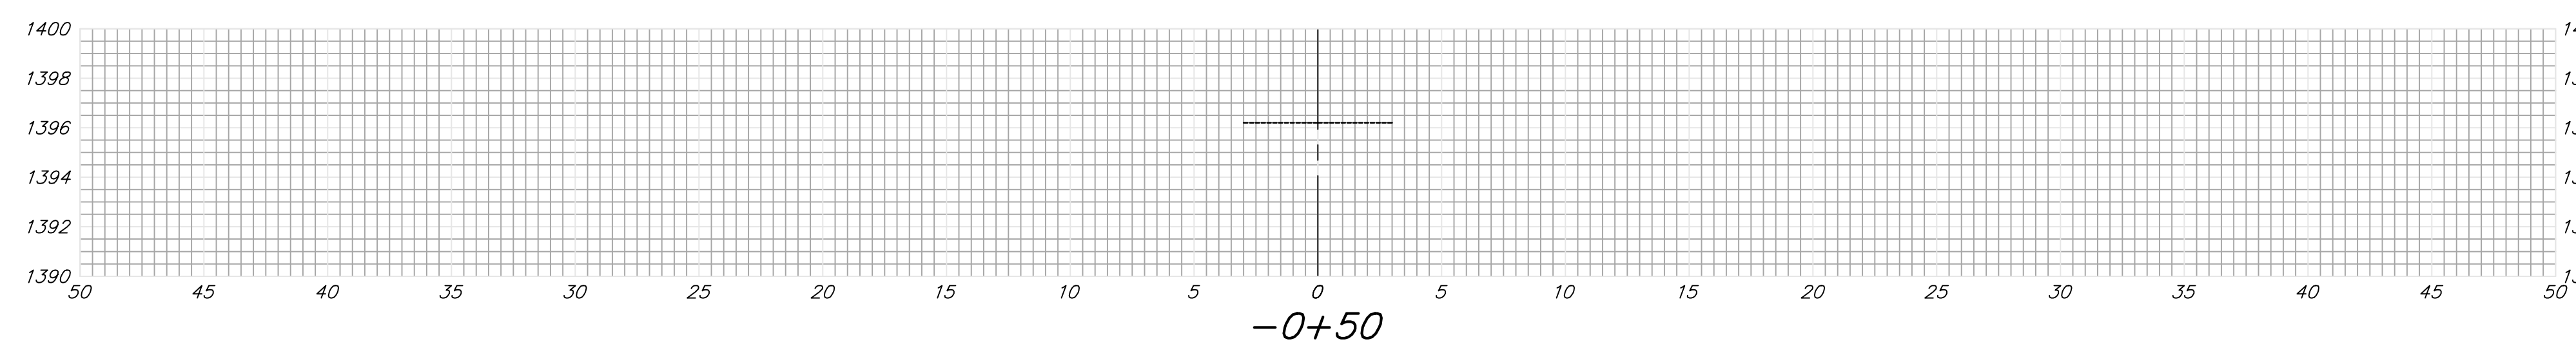

15.00' $\begin{matrix} EXC = 1.6 \\ LF = 7.0 \\ CF = 0.0 \end{matrix}$

27TH STREET NORTH (Lots 13 - 21, Block A)