



Plotted By: cp Date: 12/30/2013 11:33:52 AM
 FILE: I:\2009\0952\NML ProjFiles\0952-prjml-456.dgn

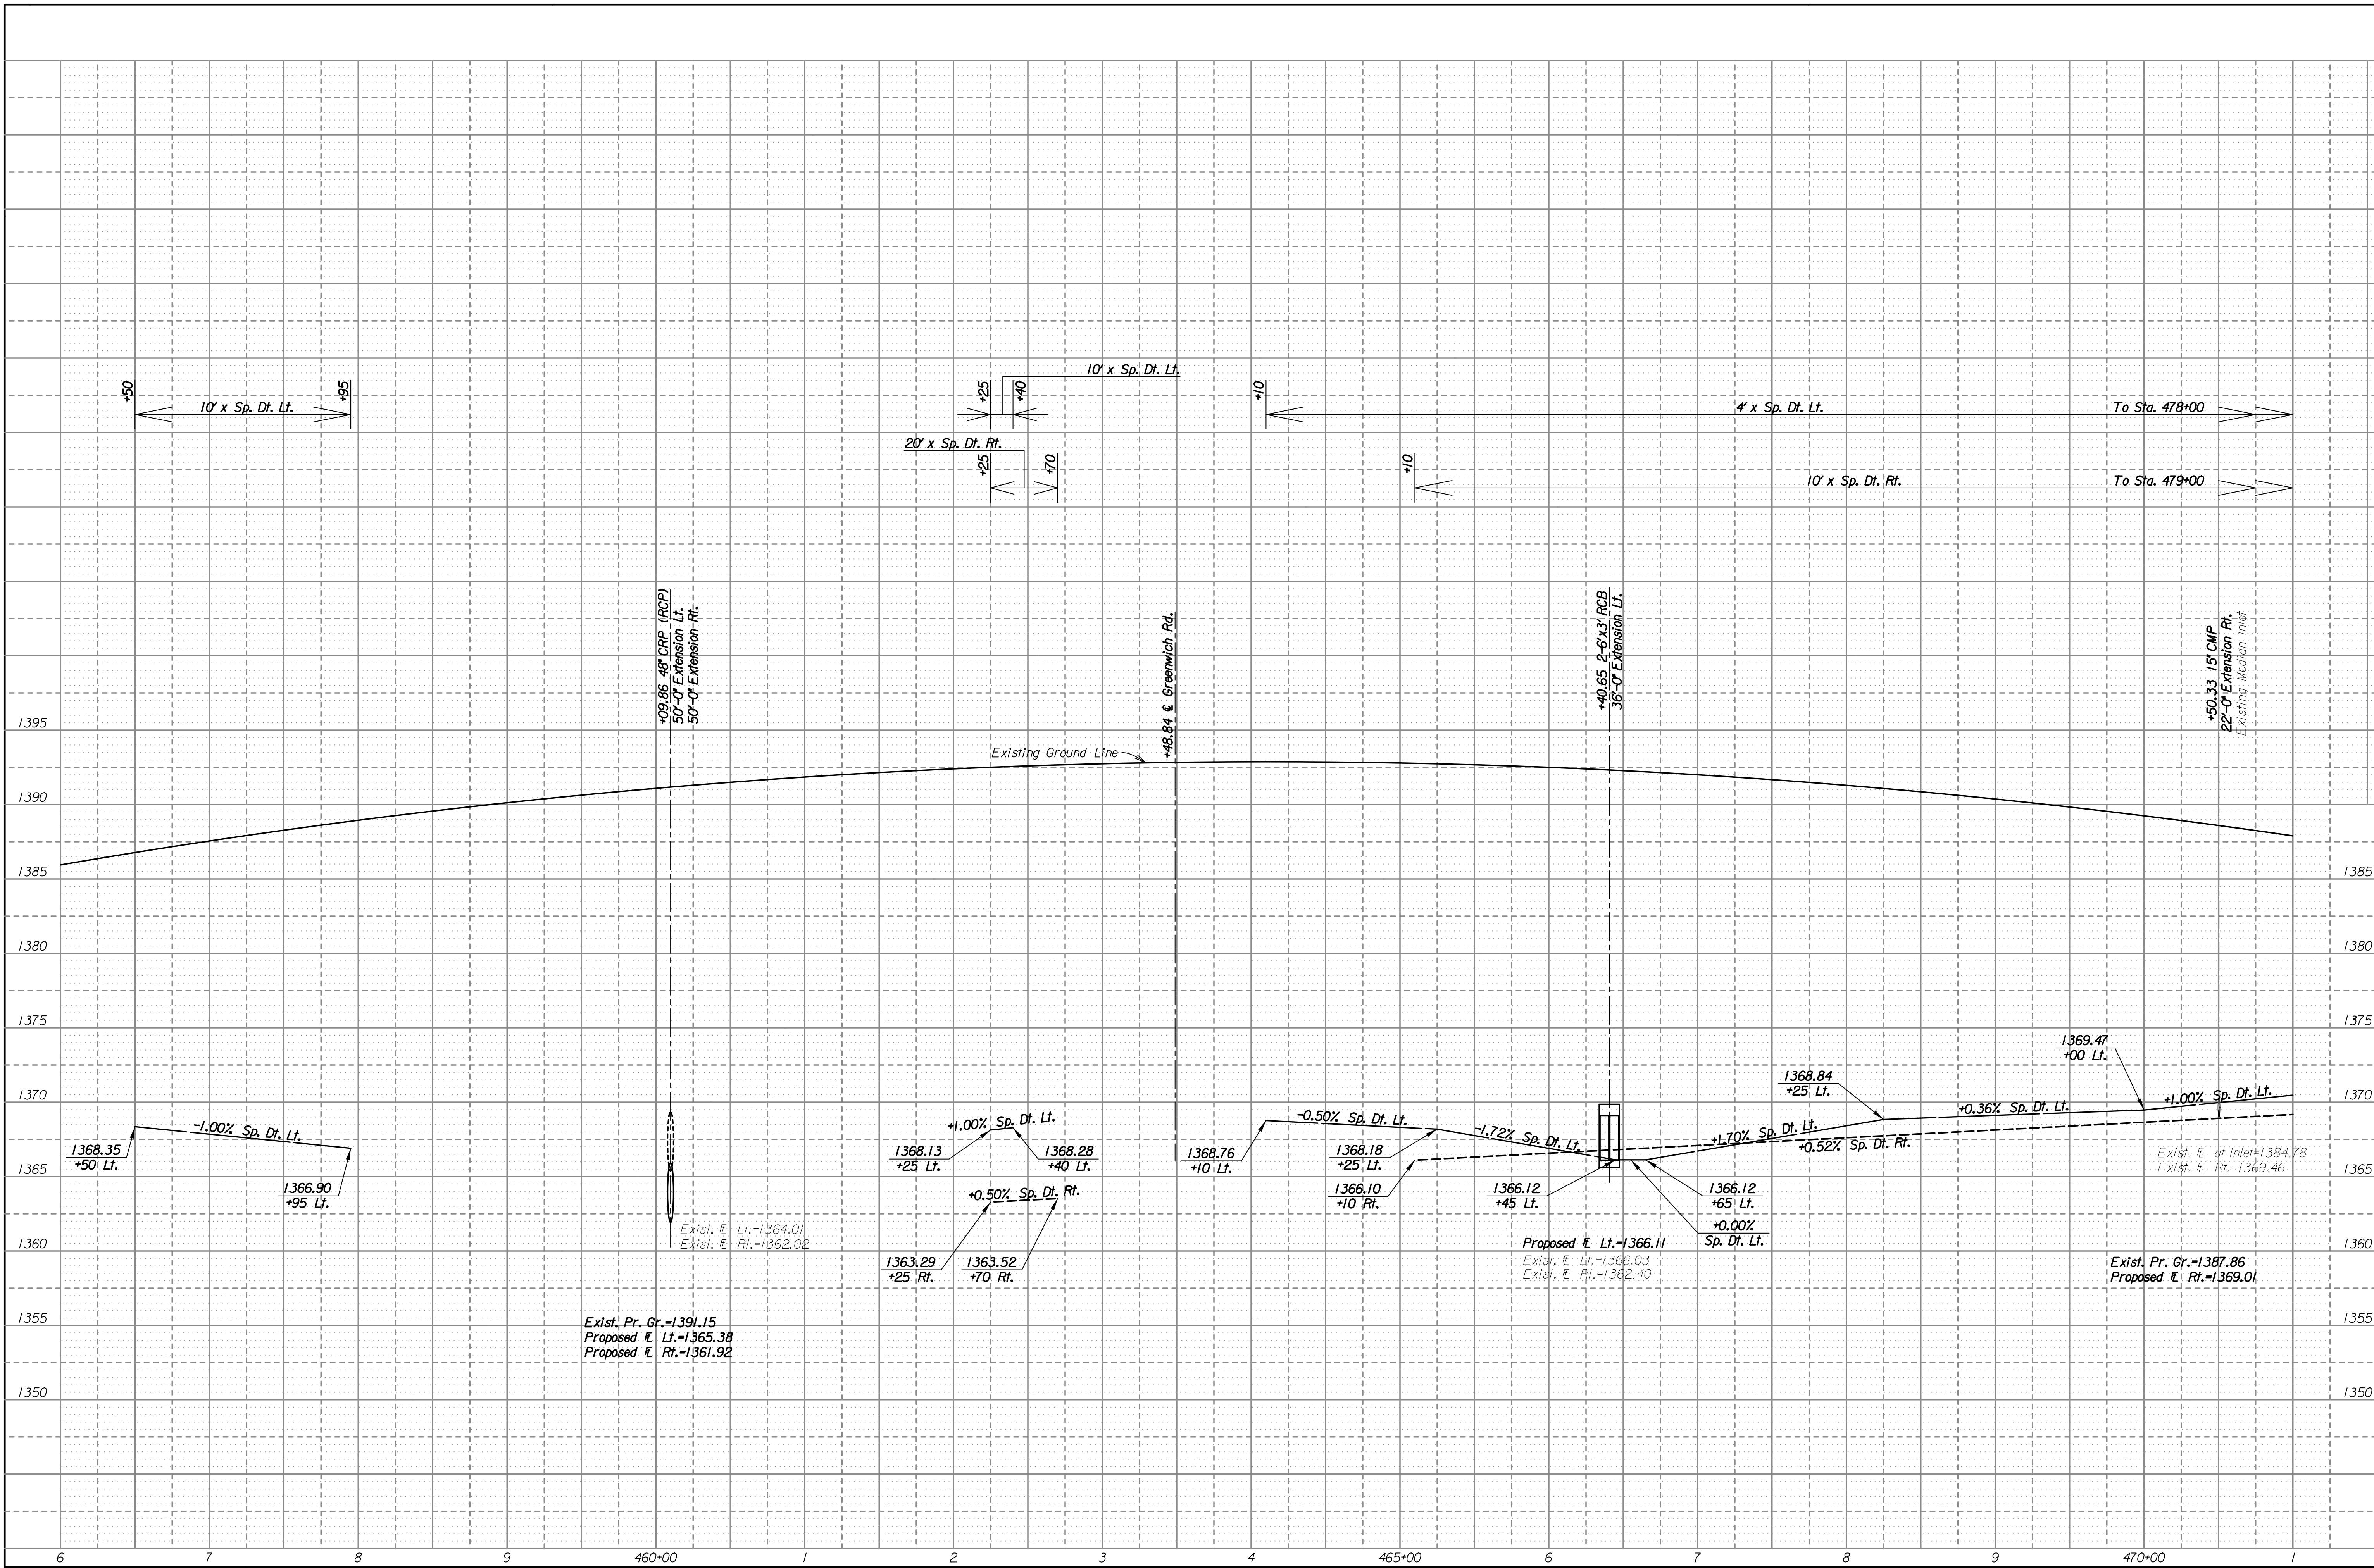


PEC
 PROFESSIONAL ENGINEERING CONSULTANTS, P.A.
 303 SOUTH DOPEKA WICHITA, KS 67202
 316-262-2891 www.pec1.com

K-96 AND GREENWICH ROAD
K-96 MAINLINE PROFILE
 STA. 456+00 TO STA. 471+00

Job No. 09521
 Date Jan., 2014
 Designed by JPS
 Drawn by GDR

C.O.W. PROJ. NO. 472-85066
 Sheet 11 of 388