
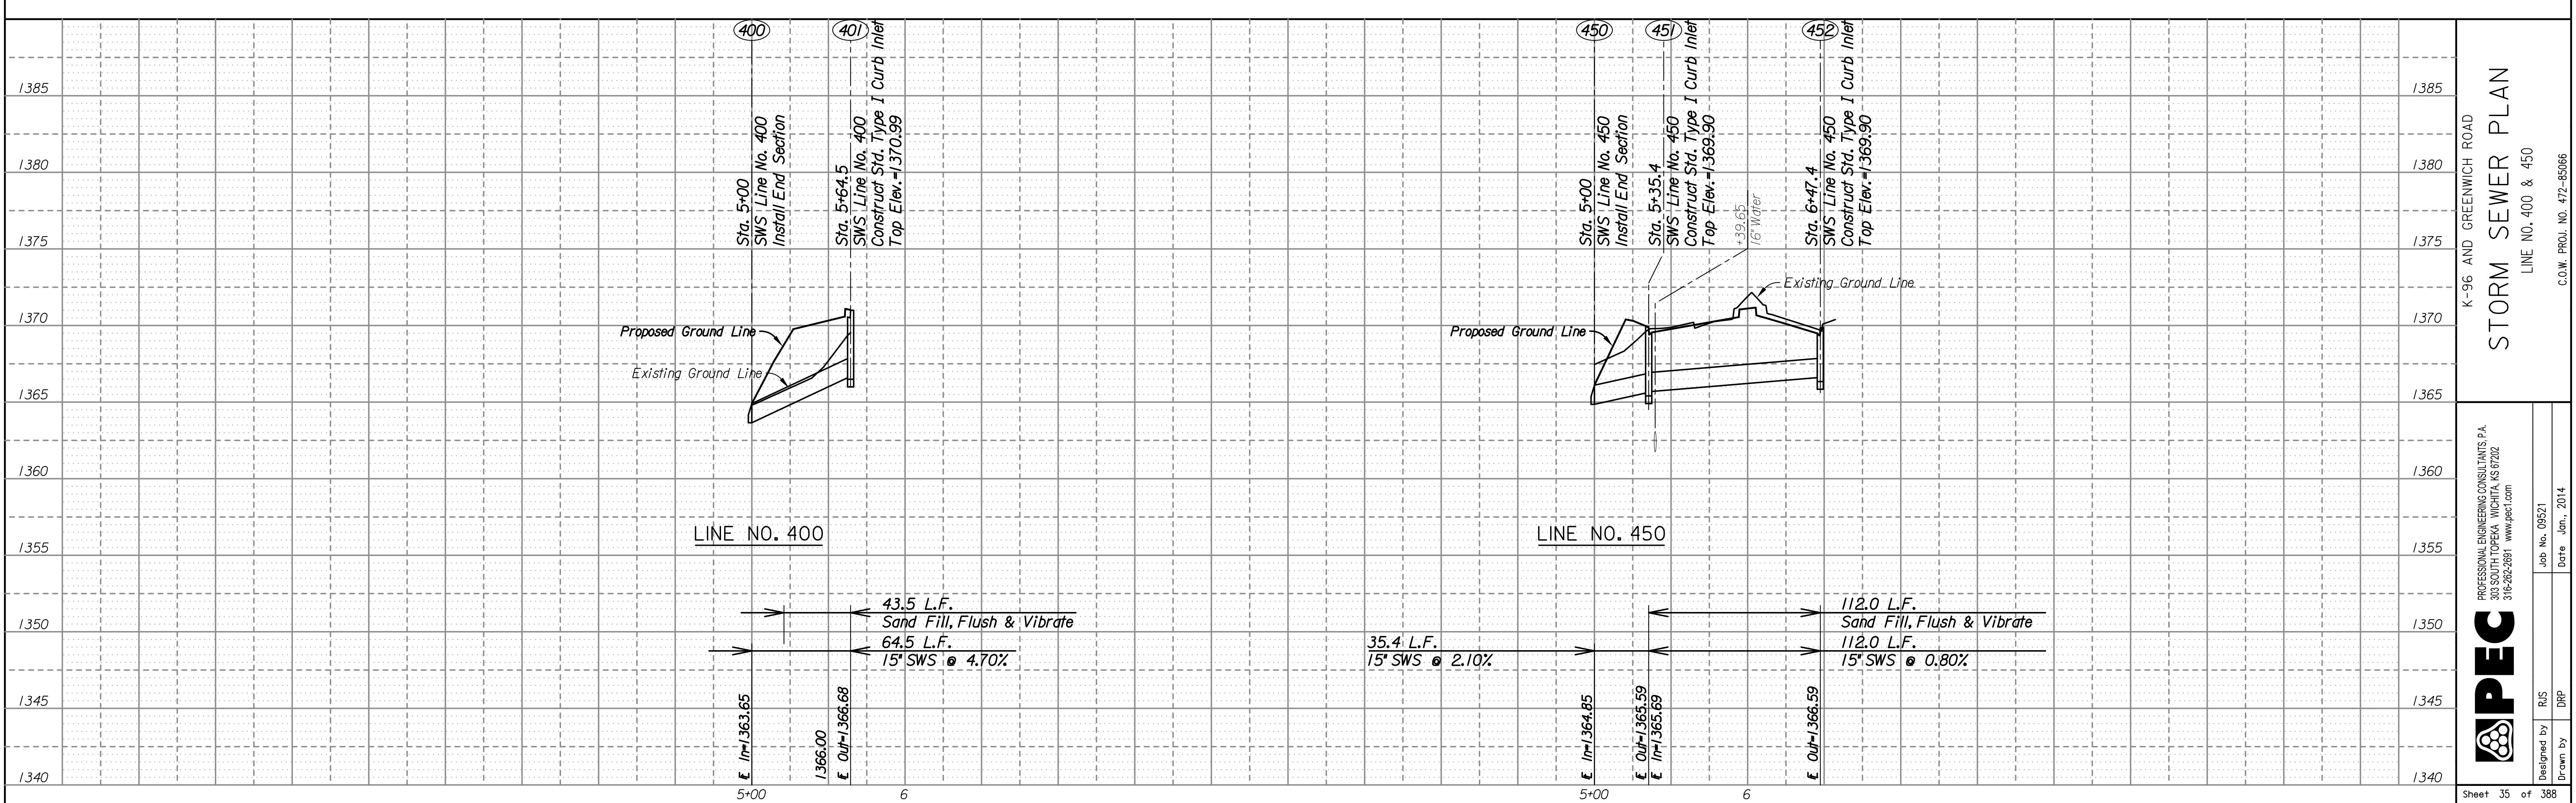


Plotted By: CD
 Date: 12/30/2013 11:34:23 AM
 FILE: I:\2009\0952\NSWS\0952\SWS 400 & 450.dgn

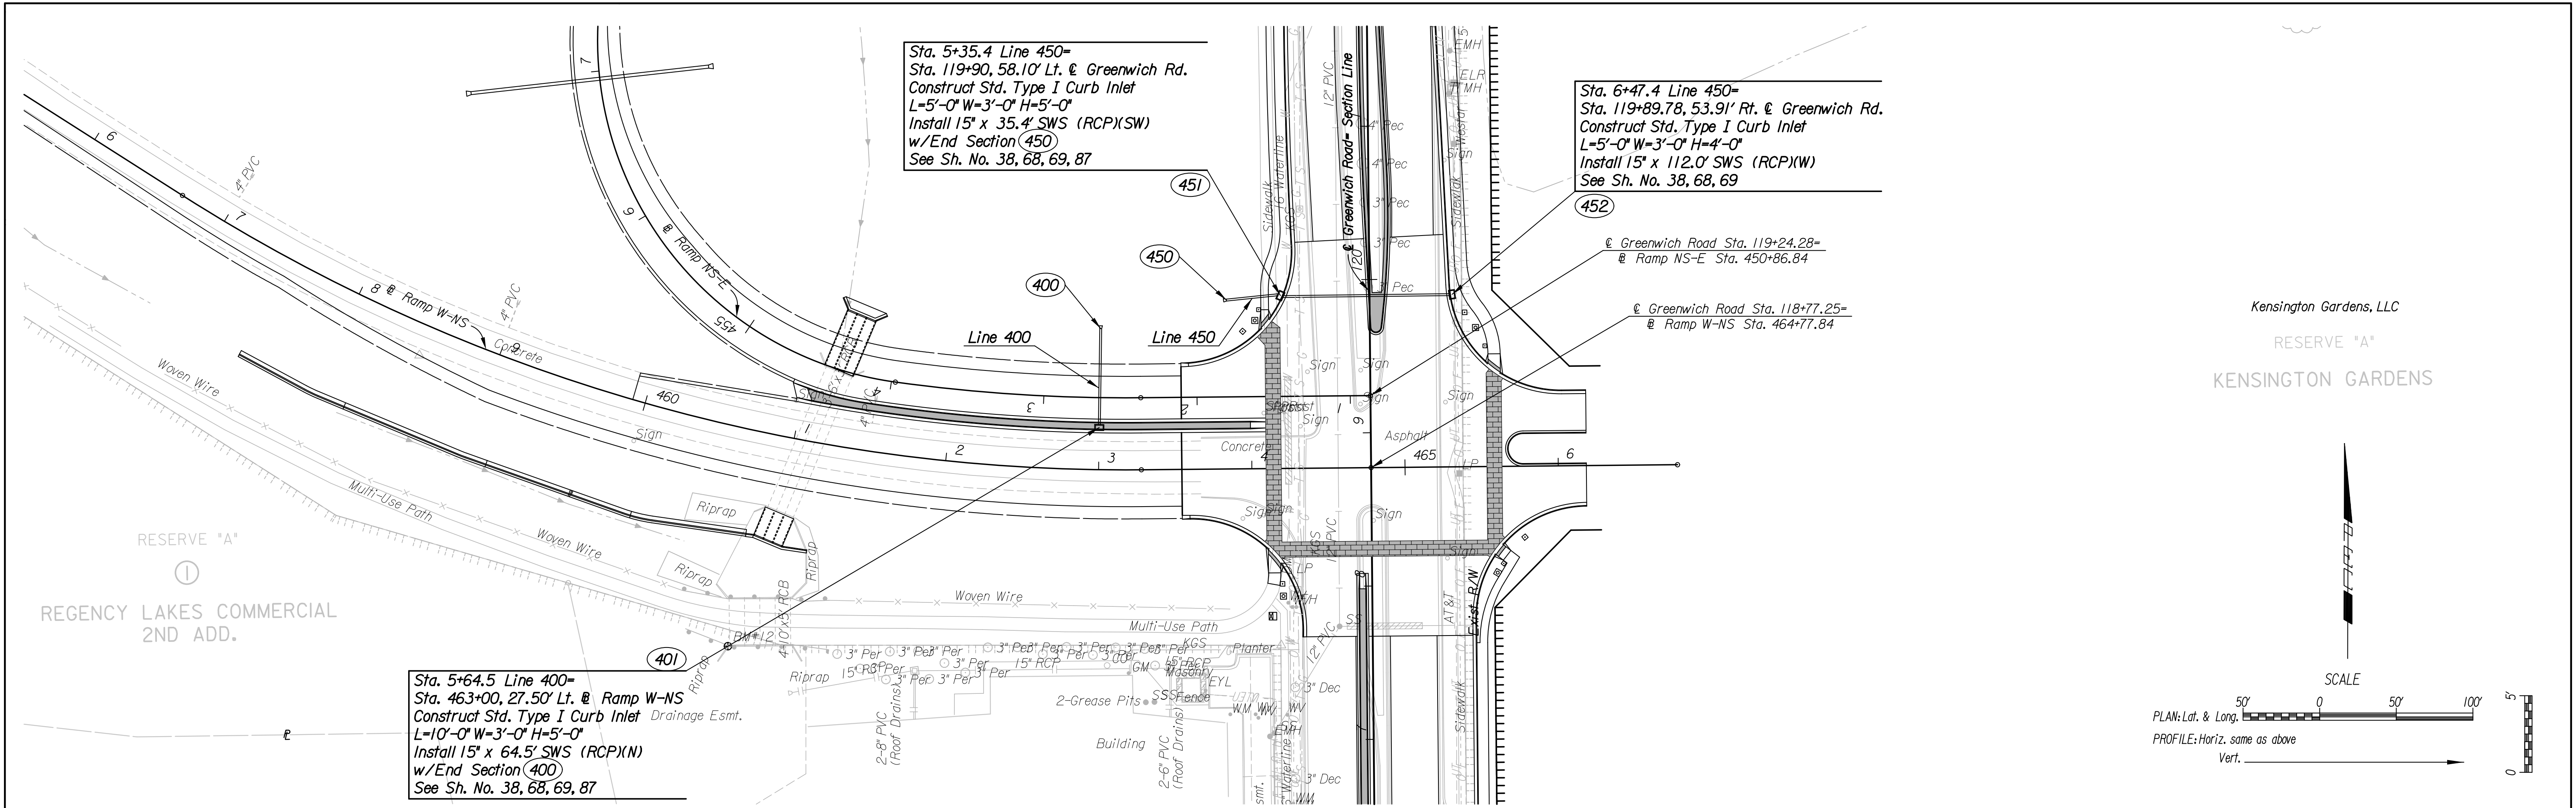

PROFESSIONAL ENGINEERING CONSULTANTS, P.A.
 303 SOUTH DOPEKA WICHITA, KS 67202
 316-262-2891 www.pec1.com

PEC

Designed by: RJS
 Drawn by: DRP

Job No. 09521
 Date: Jan., 2014

K-96 AND GREENWICH ROAD
 STORM SEWER PLAN
 LINE NO. 400 & 450
 C.O.W. PROJ. NO. 472-85066

Sheet 35 of 388