

STATE	PROJECT NO.	YEAR	SHEET NO.	TOTAL SHEETS
KANSAS	472-85066	2014	64	388



GENERAL NOTE

All work and materials required for this construction shall be paid for by the ton of "Aggregate Ditch Lining (D₅₀)".
 Dumped aggregate shall be spread in reasonable conformity with the ditch section as shown and as directed by the Engineer.
 Aggregate Ditch Lining shall be measured and paid for by the ton in the vehicle at the location designated by the Engineer and shall be full compensation for excavation for undercutting, furnishing, hauling, placing and maintaining the material as specified to complete the work.
 The weight of the aggregate is based on a standard density of 120 PCF. When the standard density of the material is more or less than 120 PCF, the thickness may vary correspondingly.

◆ Backslope aggregate ditch lining, constructed as indicated on this sheet, shall be paid for by the ton of "Aggregate Ditch Lining (D₅₀)."

		QUANTITIES FOR TYPICAL 10' DITCH with 6:1 shoulder slope & 4:1 backslope			
		Approx. Excavation per Station (cu.yd.)			
D ₅₀	T	d = 1.0	d = 2.0	d = 3.0	d = 4.0
4"	12"	68	99	130	161
6"	18"	102	148	195	241

Note: Quantities provided for information only.

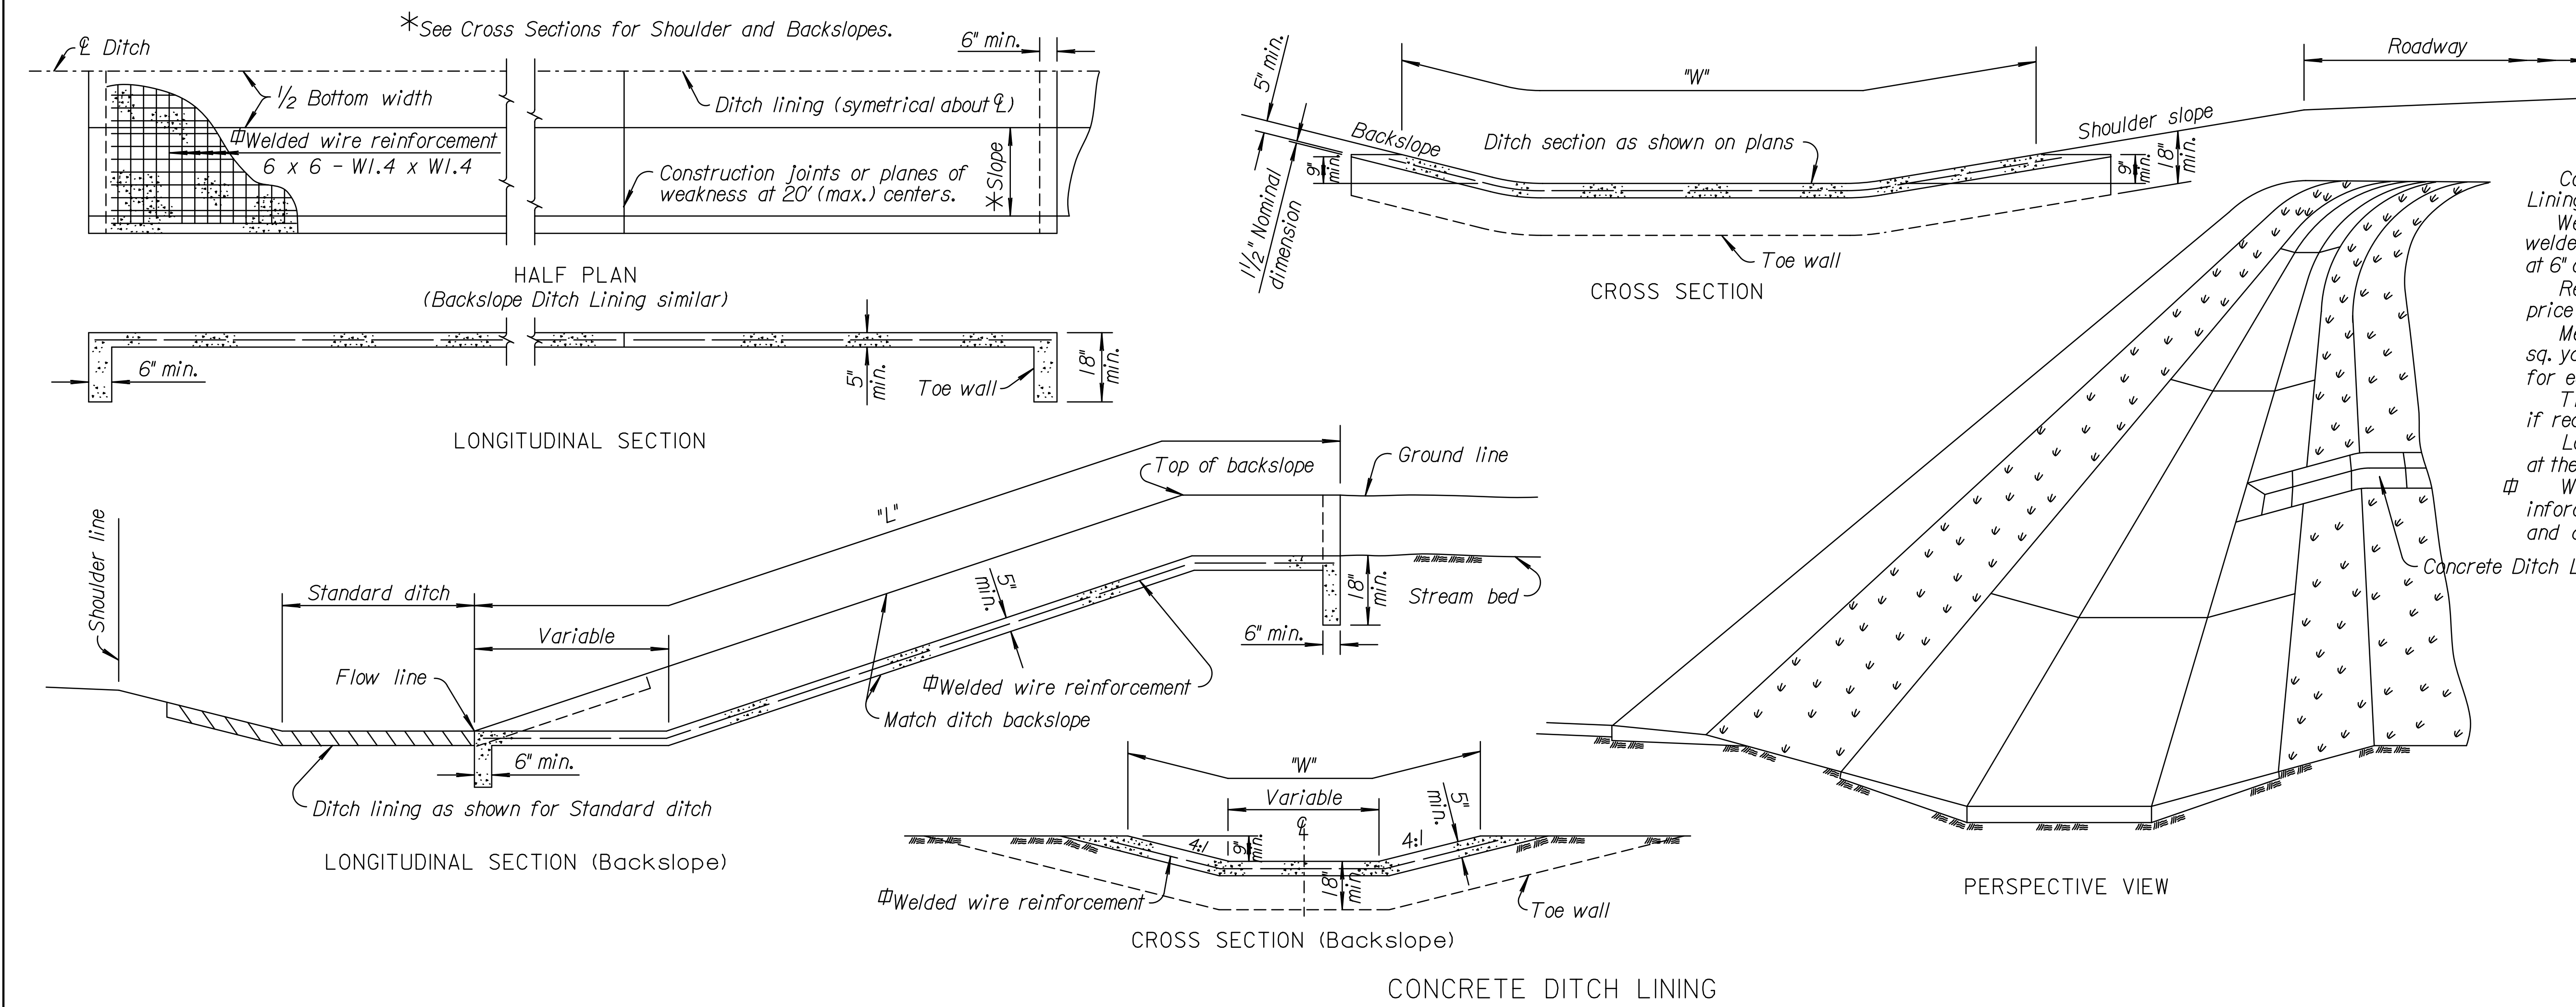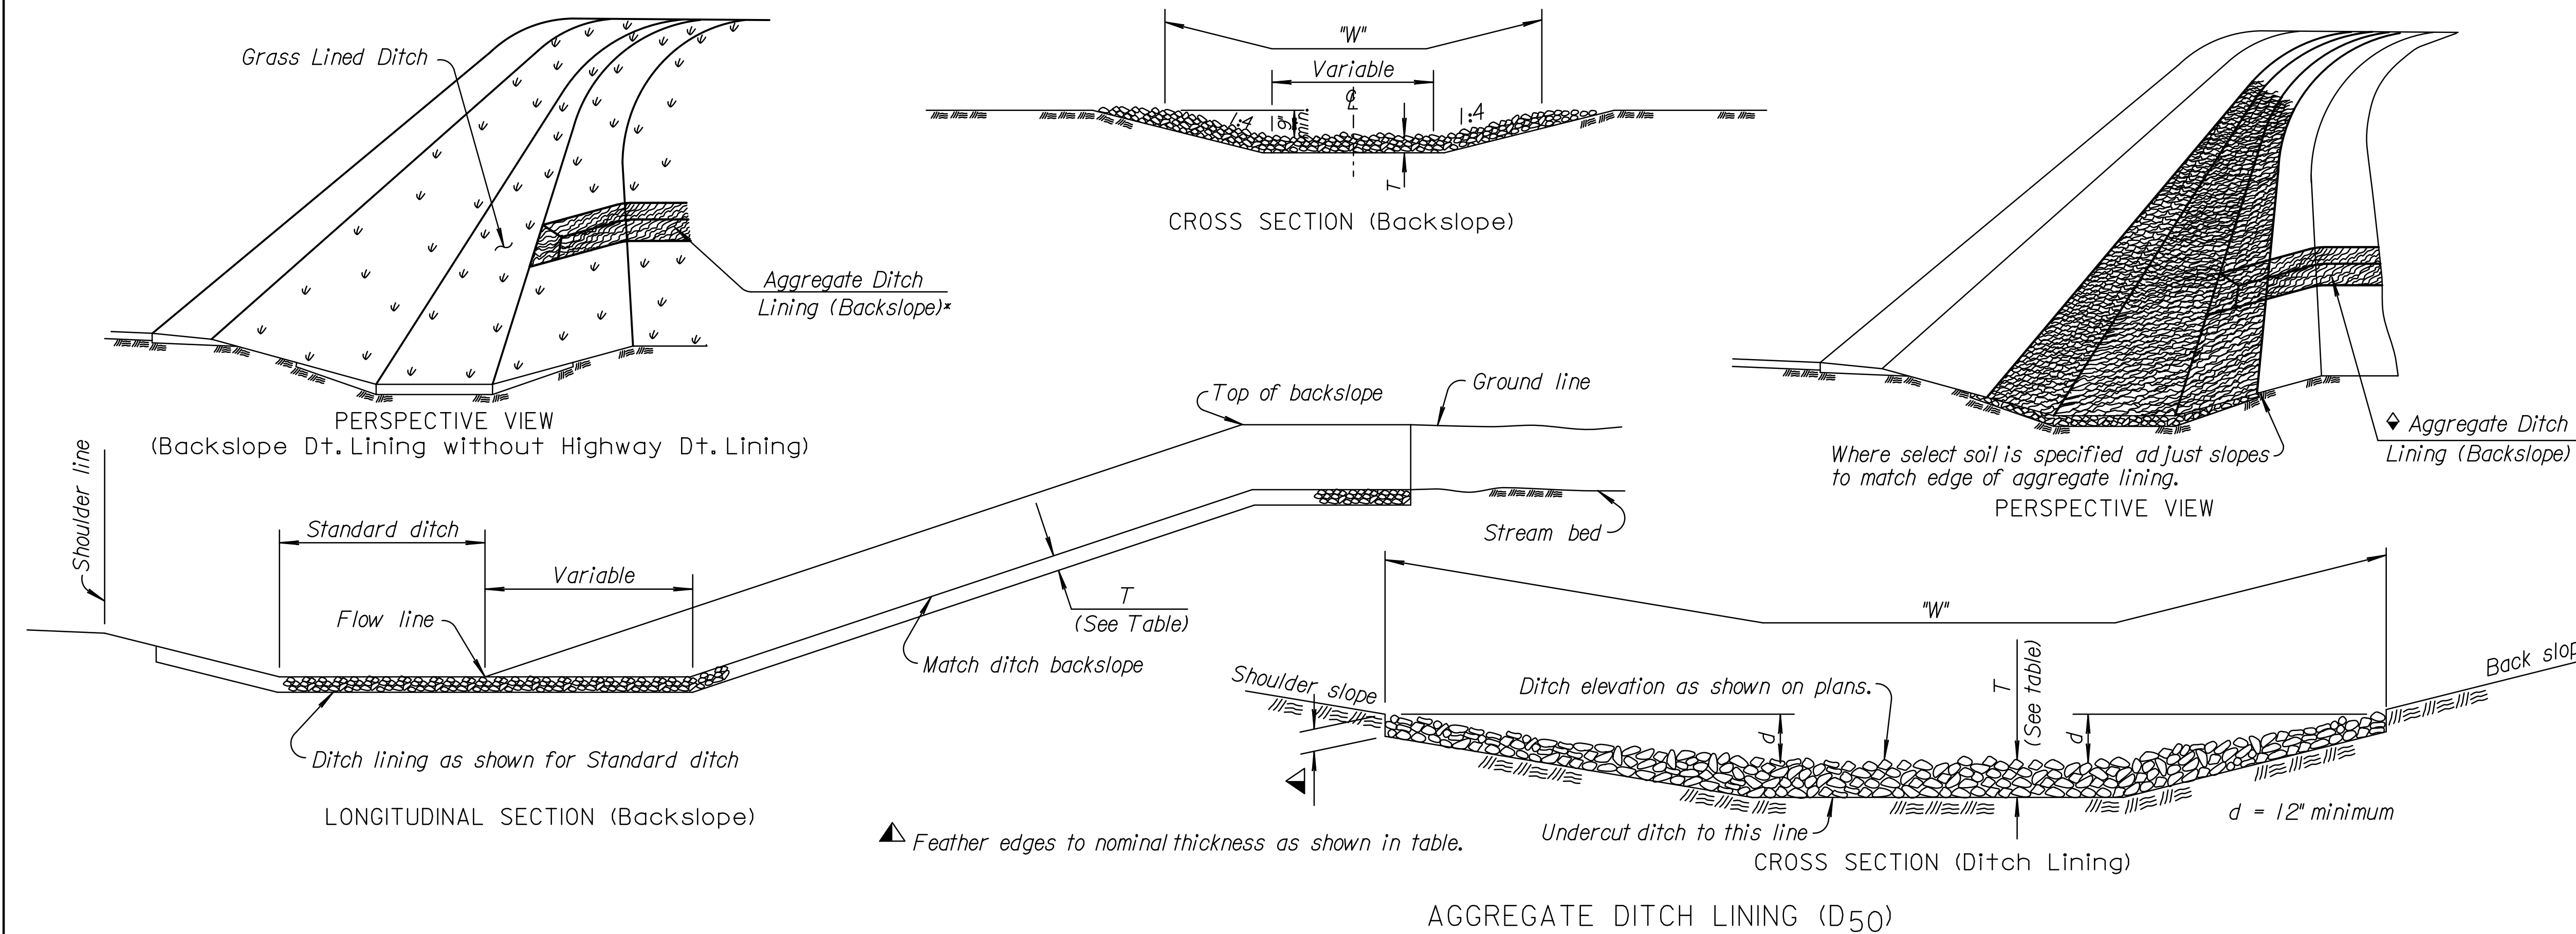

GENERAL NOTE
 Concrete Grade 3.0 shall be used in Concrete Ditch Lining.
 Welded wire reinforcement shall be of the electrically welded square mesh type with No. W1.4 wires spaced at 6" ctrs. each way.
 Reinforcement as shown is included in the unit price bid for "Concrete Ditch Lining".
 Measurements of Concrete Ditch Lining shall be in sq. yds. of outside surface area. Add 1'-6" times "W" for each toewall.
 The exact location and dimensions may be adjusted, if required, by the Engineer at the time of construction.
 Longitudinal construction joints may be constructed at the Contractor's option.
 ☐ Welded wire can be substituted with micro fiber reinforcement. See Standard Specifications for micro fiber and application rate requirements.

NO.	DATE	REVISIONS	BY	APP'D
9	8-1-12	Revised General Note	S.W.K.	J.O.B.
8	3-20-08	Rev. agg. edge thickness and quant.	S.W.K.	J.O.B.
7	11-07-07	Revised aggregate to 120 PCF	S.W.K.	J.O.B.
6	3-22-05	Changed conc. grade, reinforcing	S.W.K.	J.O.B.

KANSAS DEPARTMENT OF TRANSPORTATION			
DITCH LINING			
RD502			
DESIGNED	9-10-12	APP'D. James O. Brewer	
DESIGN CK.	DETAIL CK.	QUANTITIES	TRACED
		QUAN. CK.	TRACE CK. King

Drawn By: cp
 Plotted: 30-DEC-2013 13:33
 File: I:\2009\09521\Standards\09521-rd502.dgn