



TOP SLAB PLAN
(WIDENING)

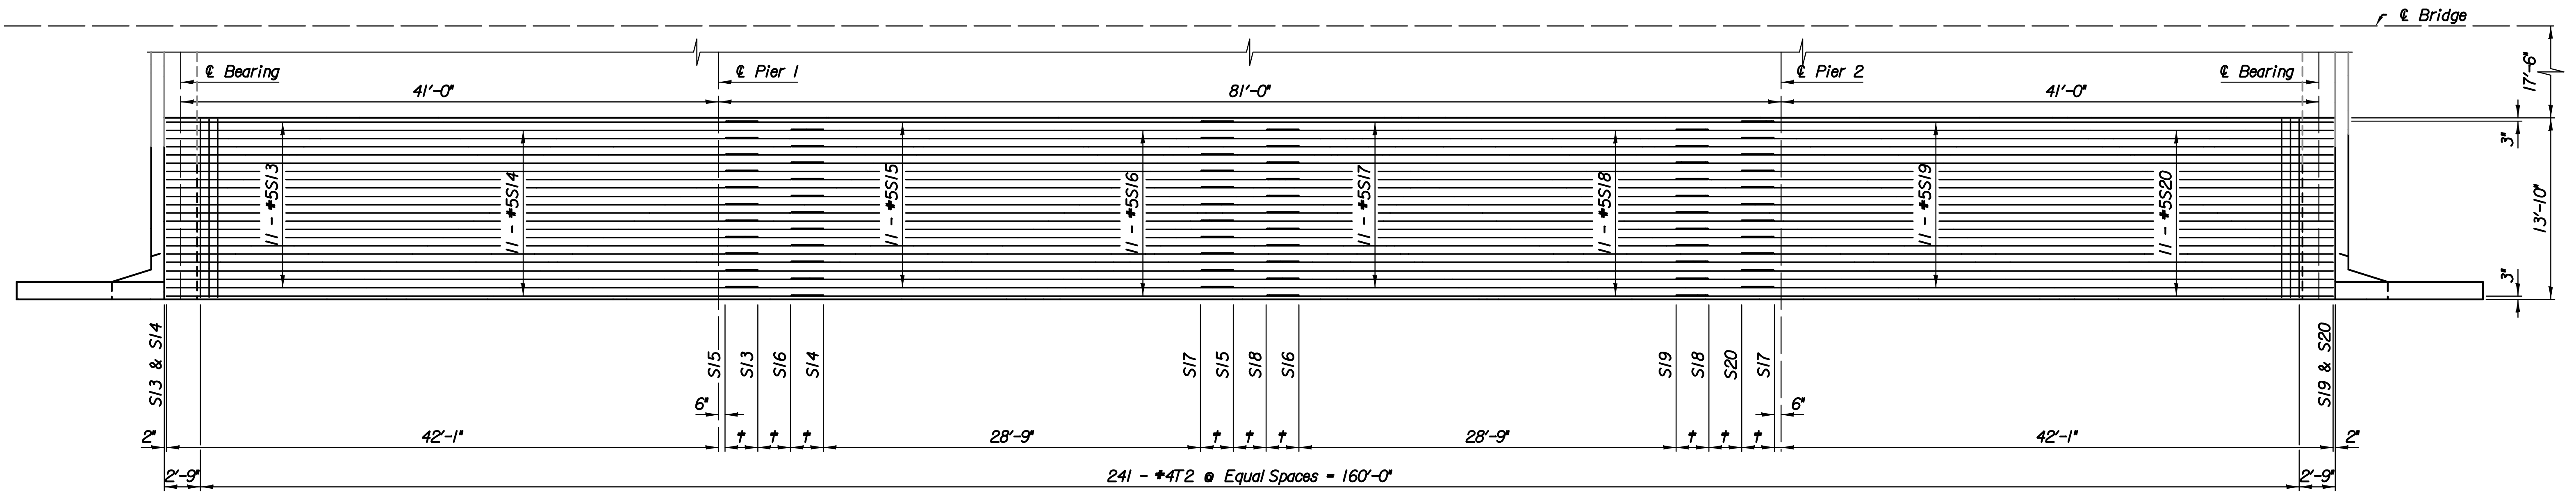

BOTTOM SLAB PLAN
(WIDENING)

† = 2'-6"
● = 1'-6"

Existing Transverse Deck Reinforcing Steel shall remain in place unless sufficiently deteriorated. Any reinforcing steel cut or damaged by the Contractor during concrete removal shall be replaced at no additional cost to the Owner.

No.	Revisions	By	Date
	BR. NO. 96-87-32.78 (412) E.B.		STA. 463+49.36
	BR. NO. 96-87-32.79 (411) W.B.		STA. 463+48.72
SUPERSTRUCTURE LAYOUT			
K-96 OVER GREENWICH ROAD			
PROJECT NO. 472-85066		SEDGWICK COUNTY	
 Professional Engineering Consultants, P.A. <small>300 S. TOPEKA • WICHITA, KANSAS 67202 316-262-2691 • FAX 316-262-3003</small>			
Designed by	C.W.P.J.	Checked by	M.S.N.
Drawn by	C.W.P.J.	Date	Jan. 2014
		Job No.	09521