


Plotted By: cp Date: 12/30/2013 11:34:36 AM  
 FILE: I:\2009\0952\Fence\0952-Fencing.dgn

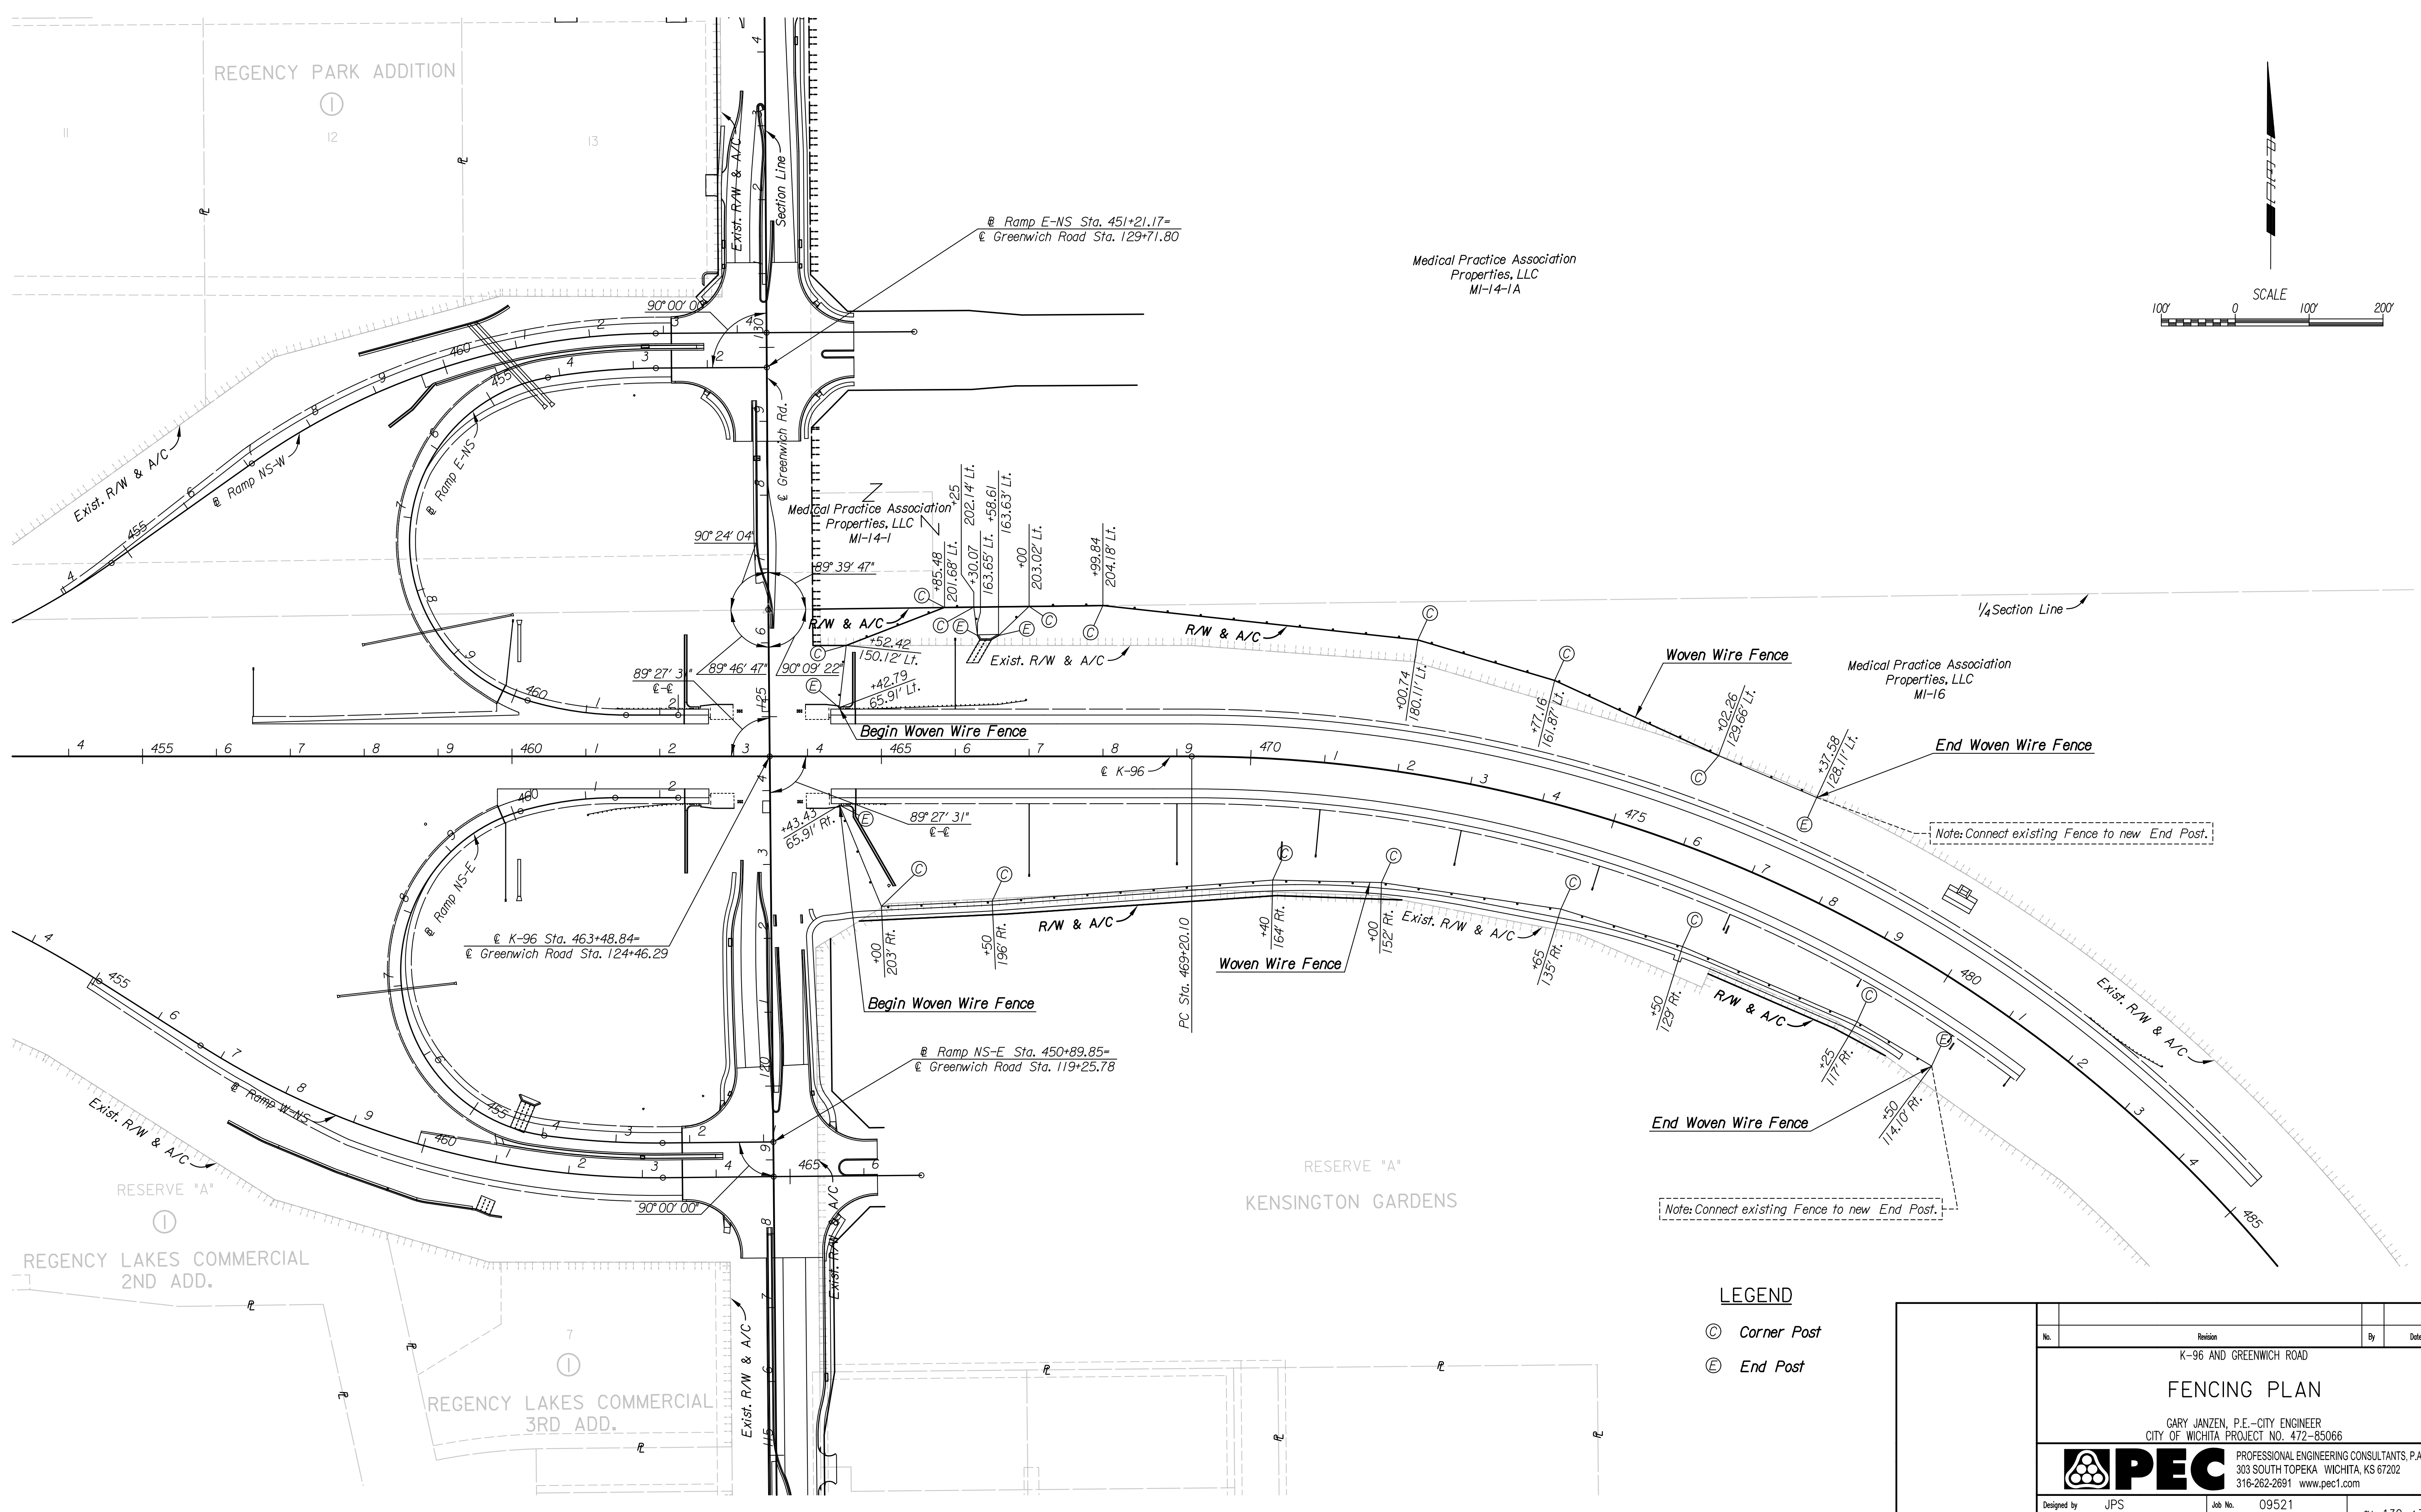

**LEGEND**

- ⊙ Corner Post
- ⊕ End Post

No.	Revision	By	Date
	K-96 AND GREENWICH ROAD		
<b>FENCING PLAN</b>			
GARY JANZEN, P.E.-CITY ENGINEER CITY OF WICHITA PROJECT NO. 472-85066			
<b>PEC</b> PROFESSIONAL ENGINEERING CONSULTANTS, P.A. 303 SOUTH TOPEKA WICHITA, KS 67202 316-262-2691 www.pec1.com			
Designed by	JPS	Job No.	09521
Drawn by	DRP	Date	Jan., 2014
			Sht. 130 of 388