



Plotted By: svb Date: 12/31/2013 8:44:02 AM
 FILE: I:\2009\0952\SWPPP\09521-SWPPP K-96.dgn

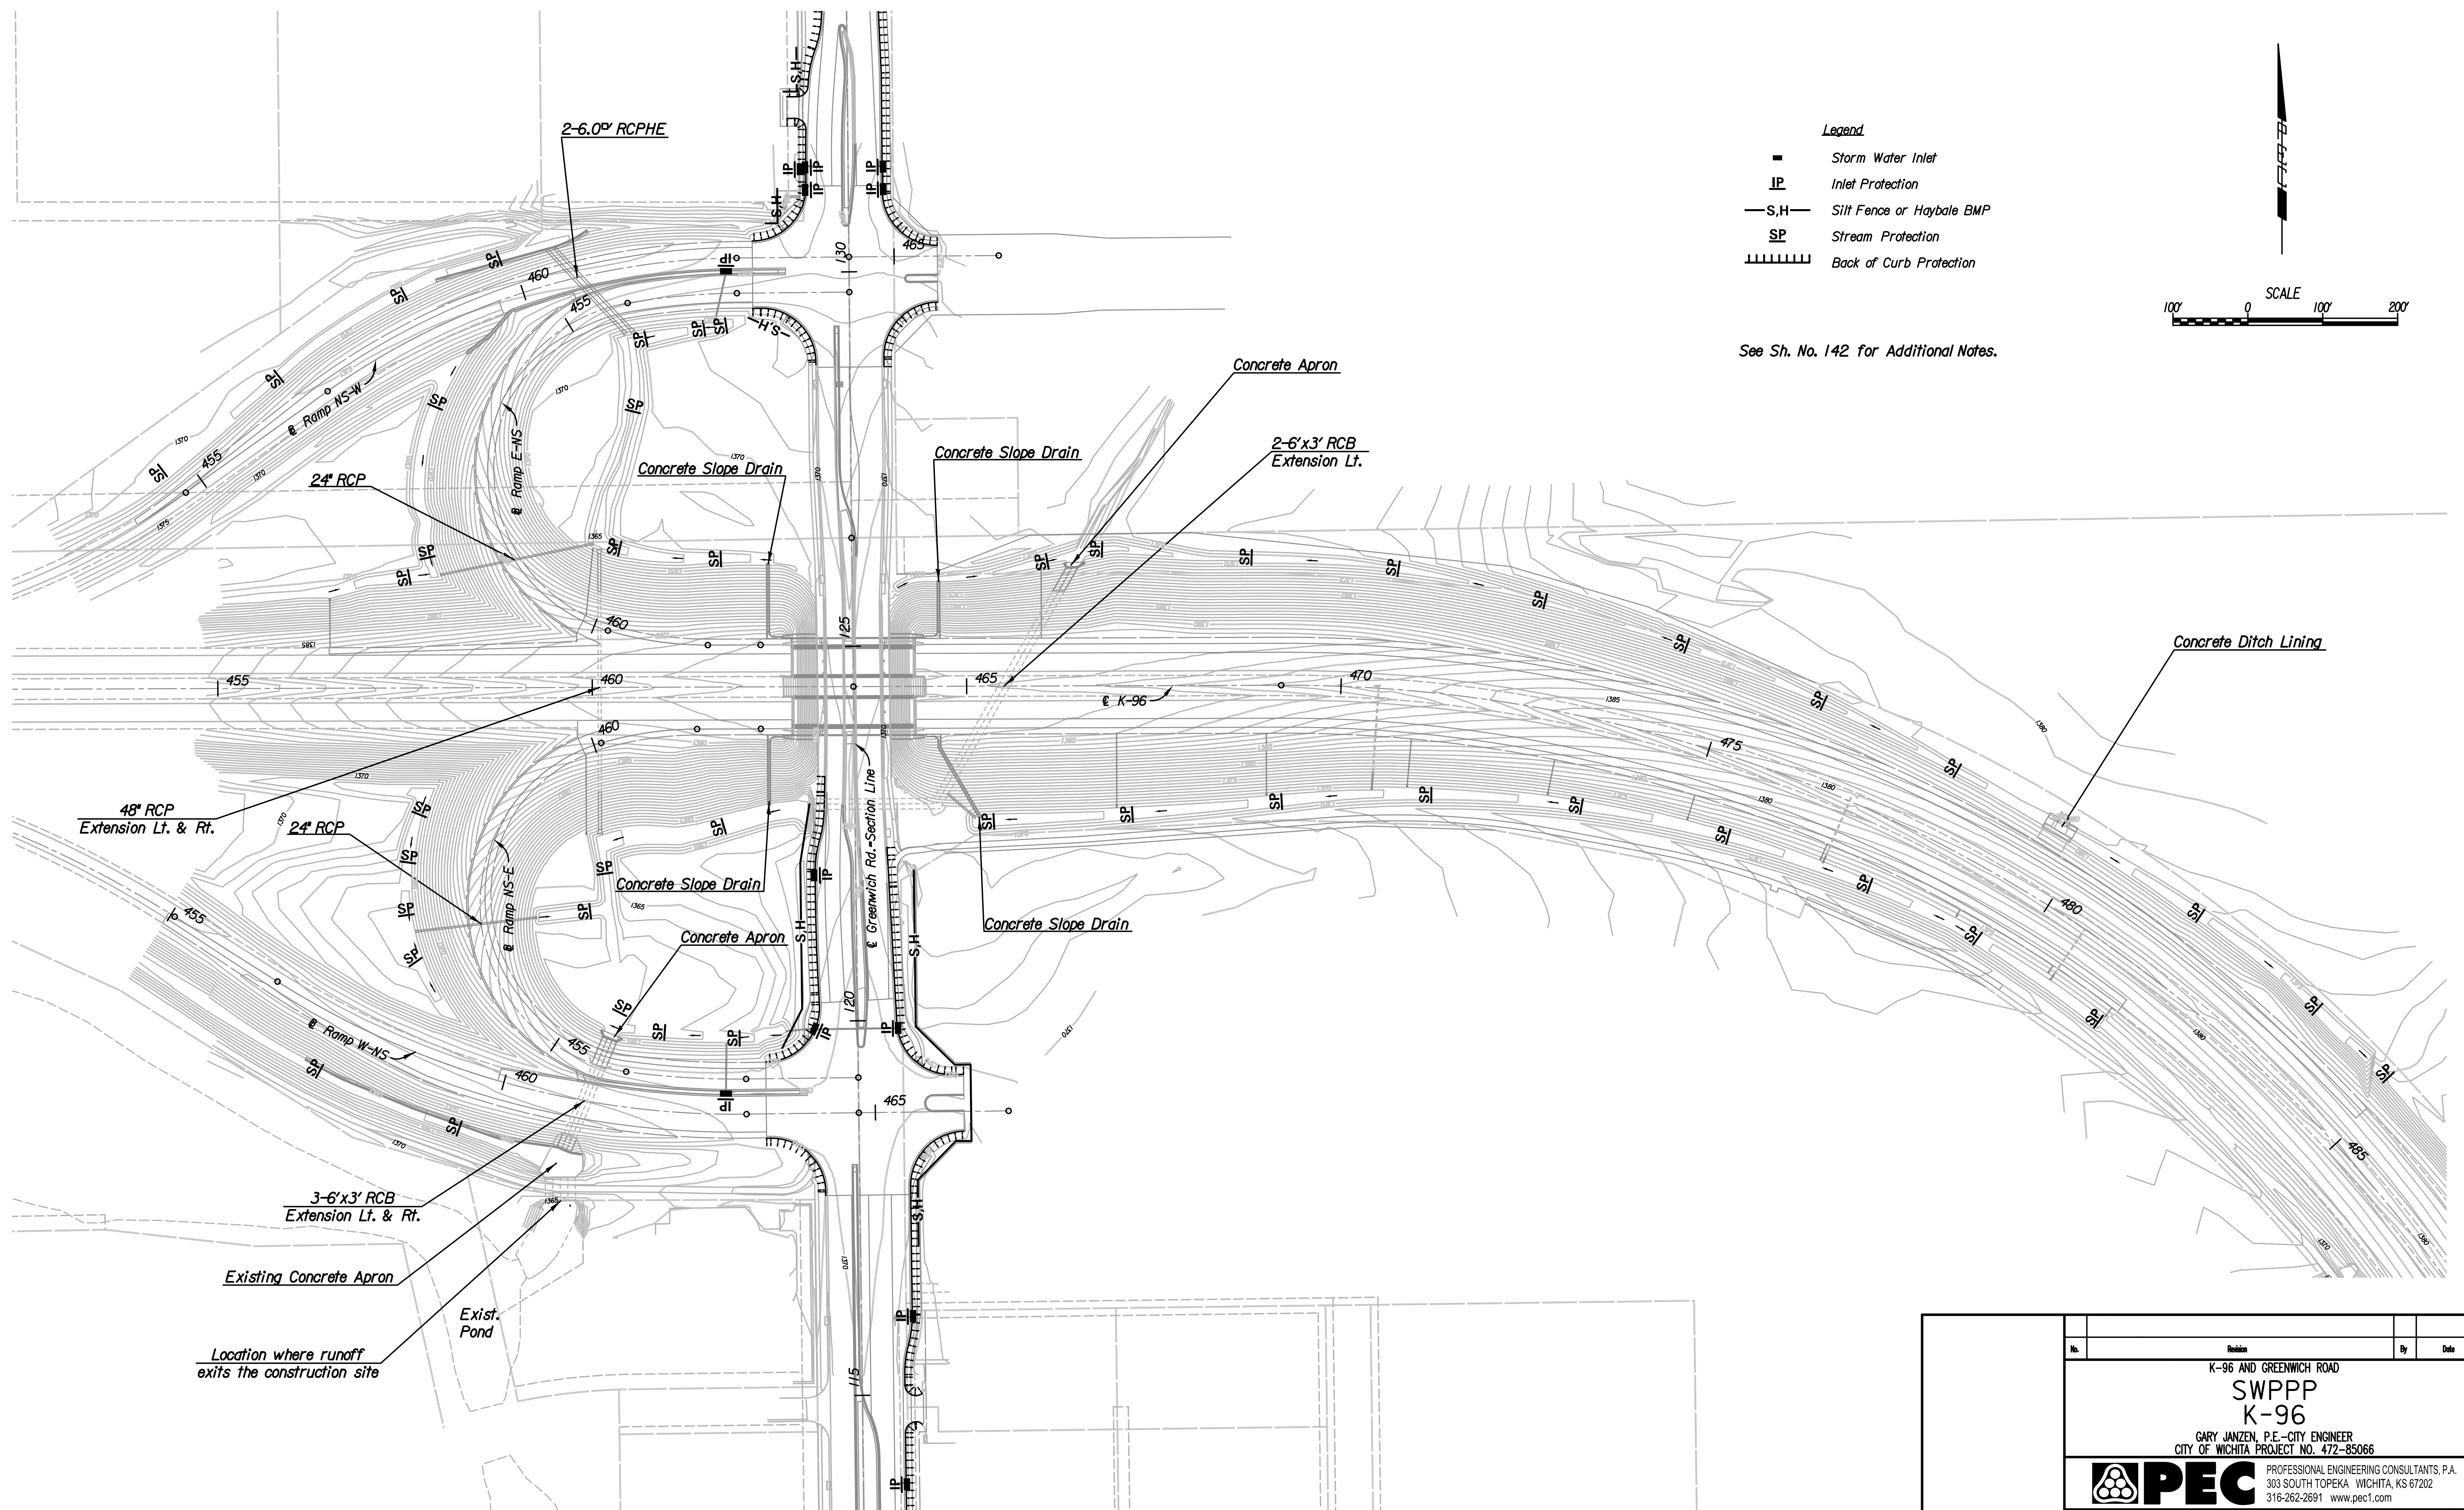


- Legend**
- Storm Water Inlet
 - IP Inlet Protection
 - S,H- Silt Fence or Haybale BMP
 - SP Stream Protection
 - ||||| Back of Curb Protection

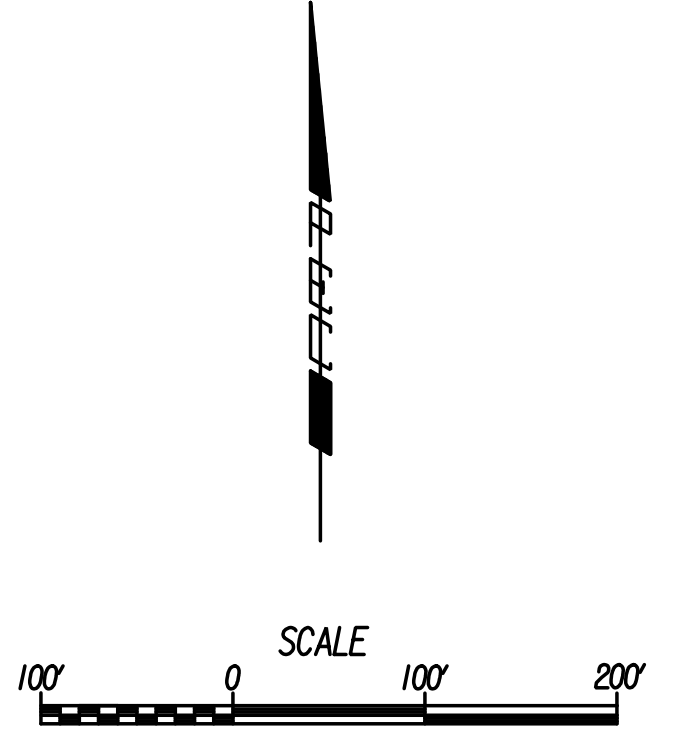

See Sh. No. 142 for Additional Notes.

Location where runoff exits the construction site

No.	Revision	By	Date
K-96 AND GREENWICH ROAD SWPPP K-96 GARY JANZEN, P.E.-CITY ENGINEER CITY OF WICHITA PROJECT NO. 472-85066			
 PEC PROFESSIONAL ENGINEERING CONSULTANTS, P.A. 303 SOUTH TOPEKA WICHITA, KS 67202 316-262-2691 www.pec1.com			
Designed by	JPS	Job No.	09521
Drawn by	SVB	Date	Jan., 2014
			Sht. 137 of 388