



Plotted By: svb Date: 12/31/2013 8:47:01 AM
 FILE: I:\2009\0952\SWPPP\09521-SWPPP_Greenwich.dgn

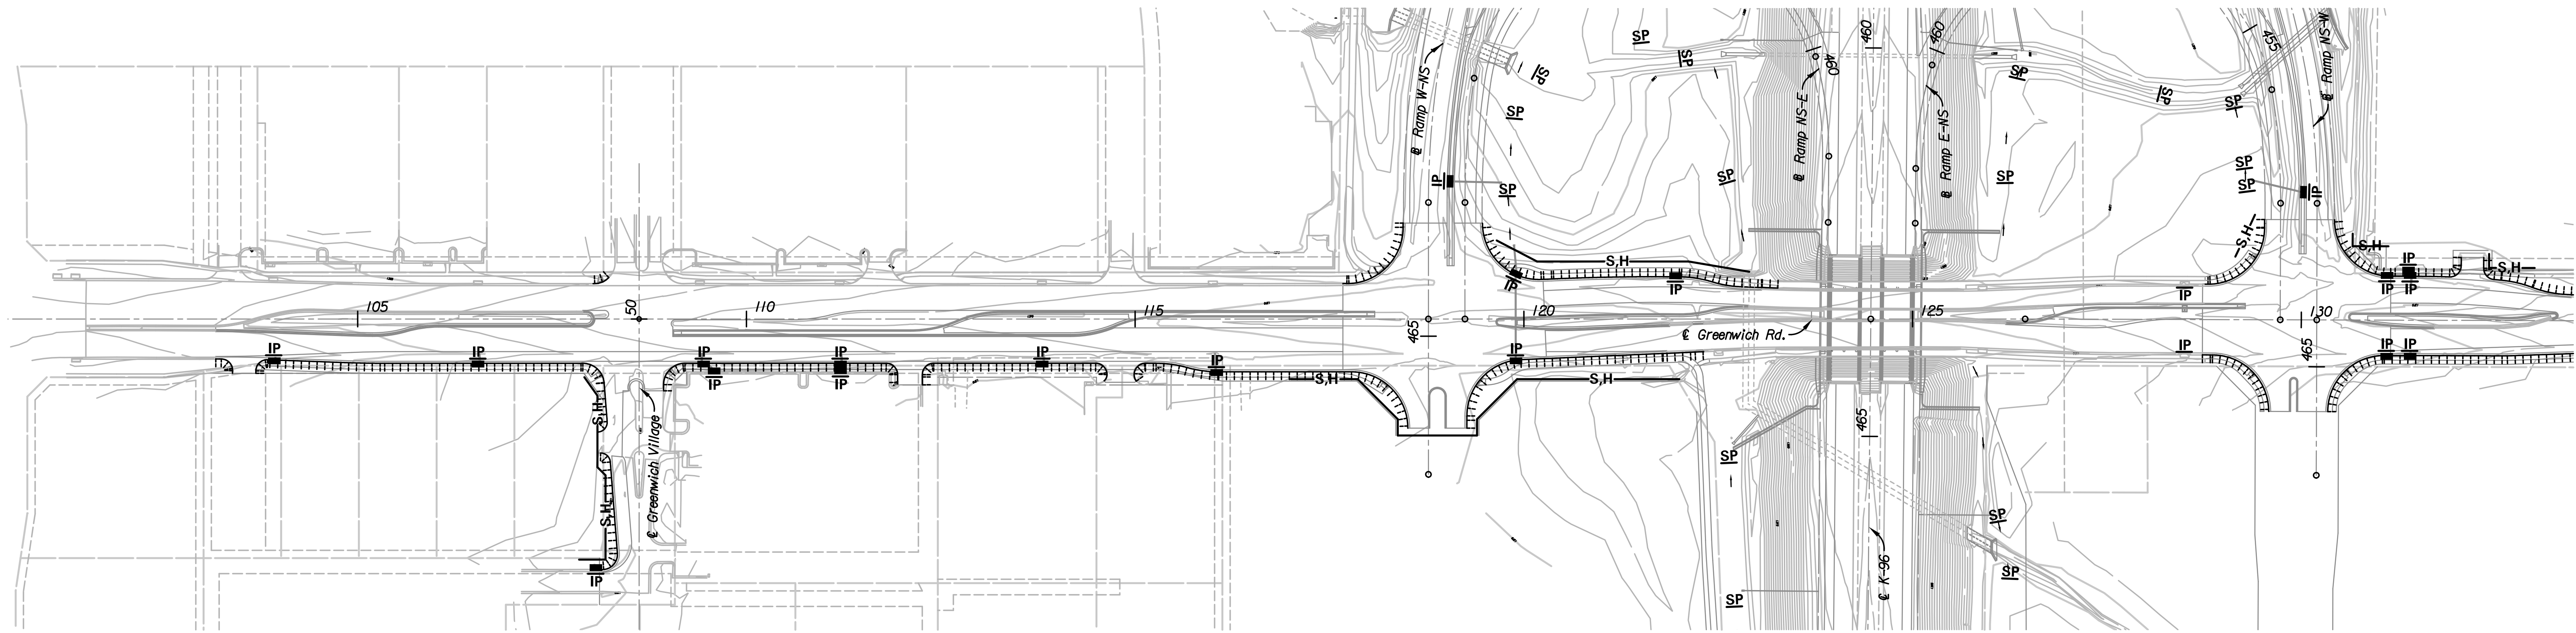

Legend

- Storm Water Inlet
- IP Inlet Protection
- S,H— Silt Fence or Haybale BMP
- SP Stream Protection
- ▨ Back of Curb Protection

See Sh. No. 142 for Additional Notes.

No.	Revision	By	Date
K-96 AND GREENWICH ROAD SWPPP Greenwich Road GARY JANZEN, P.E.—CITY ENGINEER CITY OF WICHITA PROJECT NO. 472-85066			
 PEC		PROFESSIONAL ENGINEERING CONSULTANTS, P.A. 303 SOUTH TOPEKA WICHITA, KS 67202 316-262-2691 www.pec1.com	
Designed by	JPS	Job No.	09521
Drawn by	SVB	Date	Jan., 2014
			Sht. 138 of 388