



Plotted By: svb Date: 12/31/2013 6:29:11 AM  
 FILE: I:\2009\0952\Signing\09521-Signing\_426.dgn

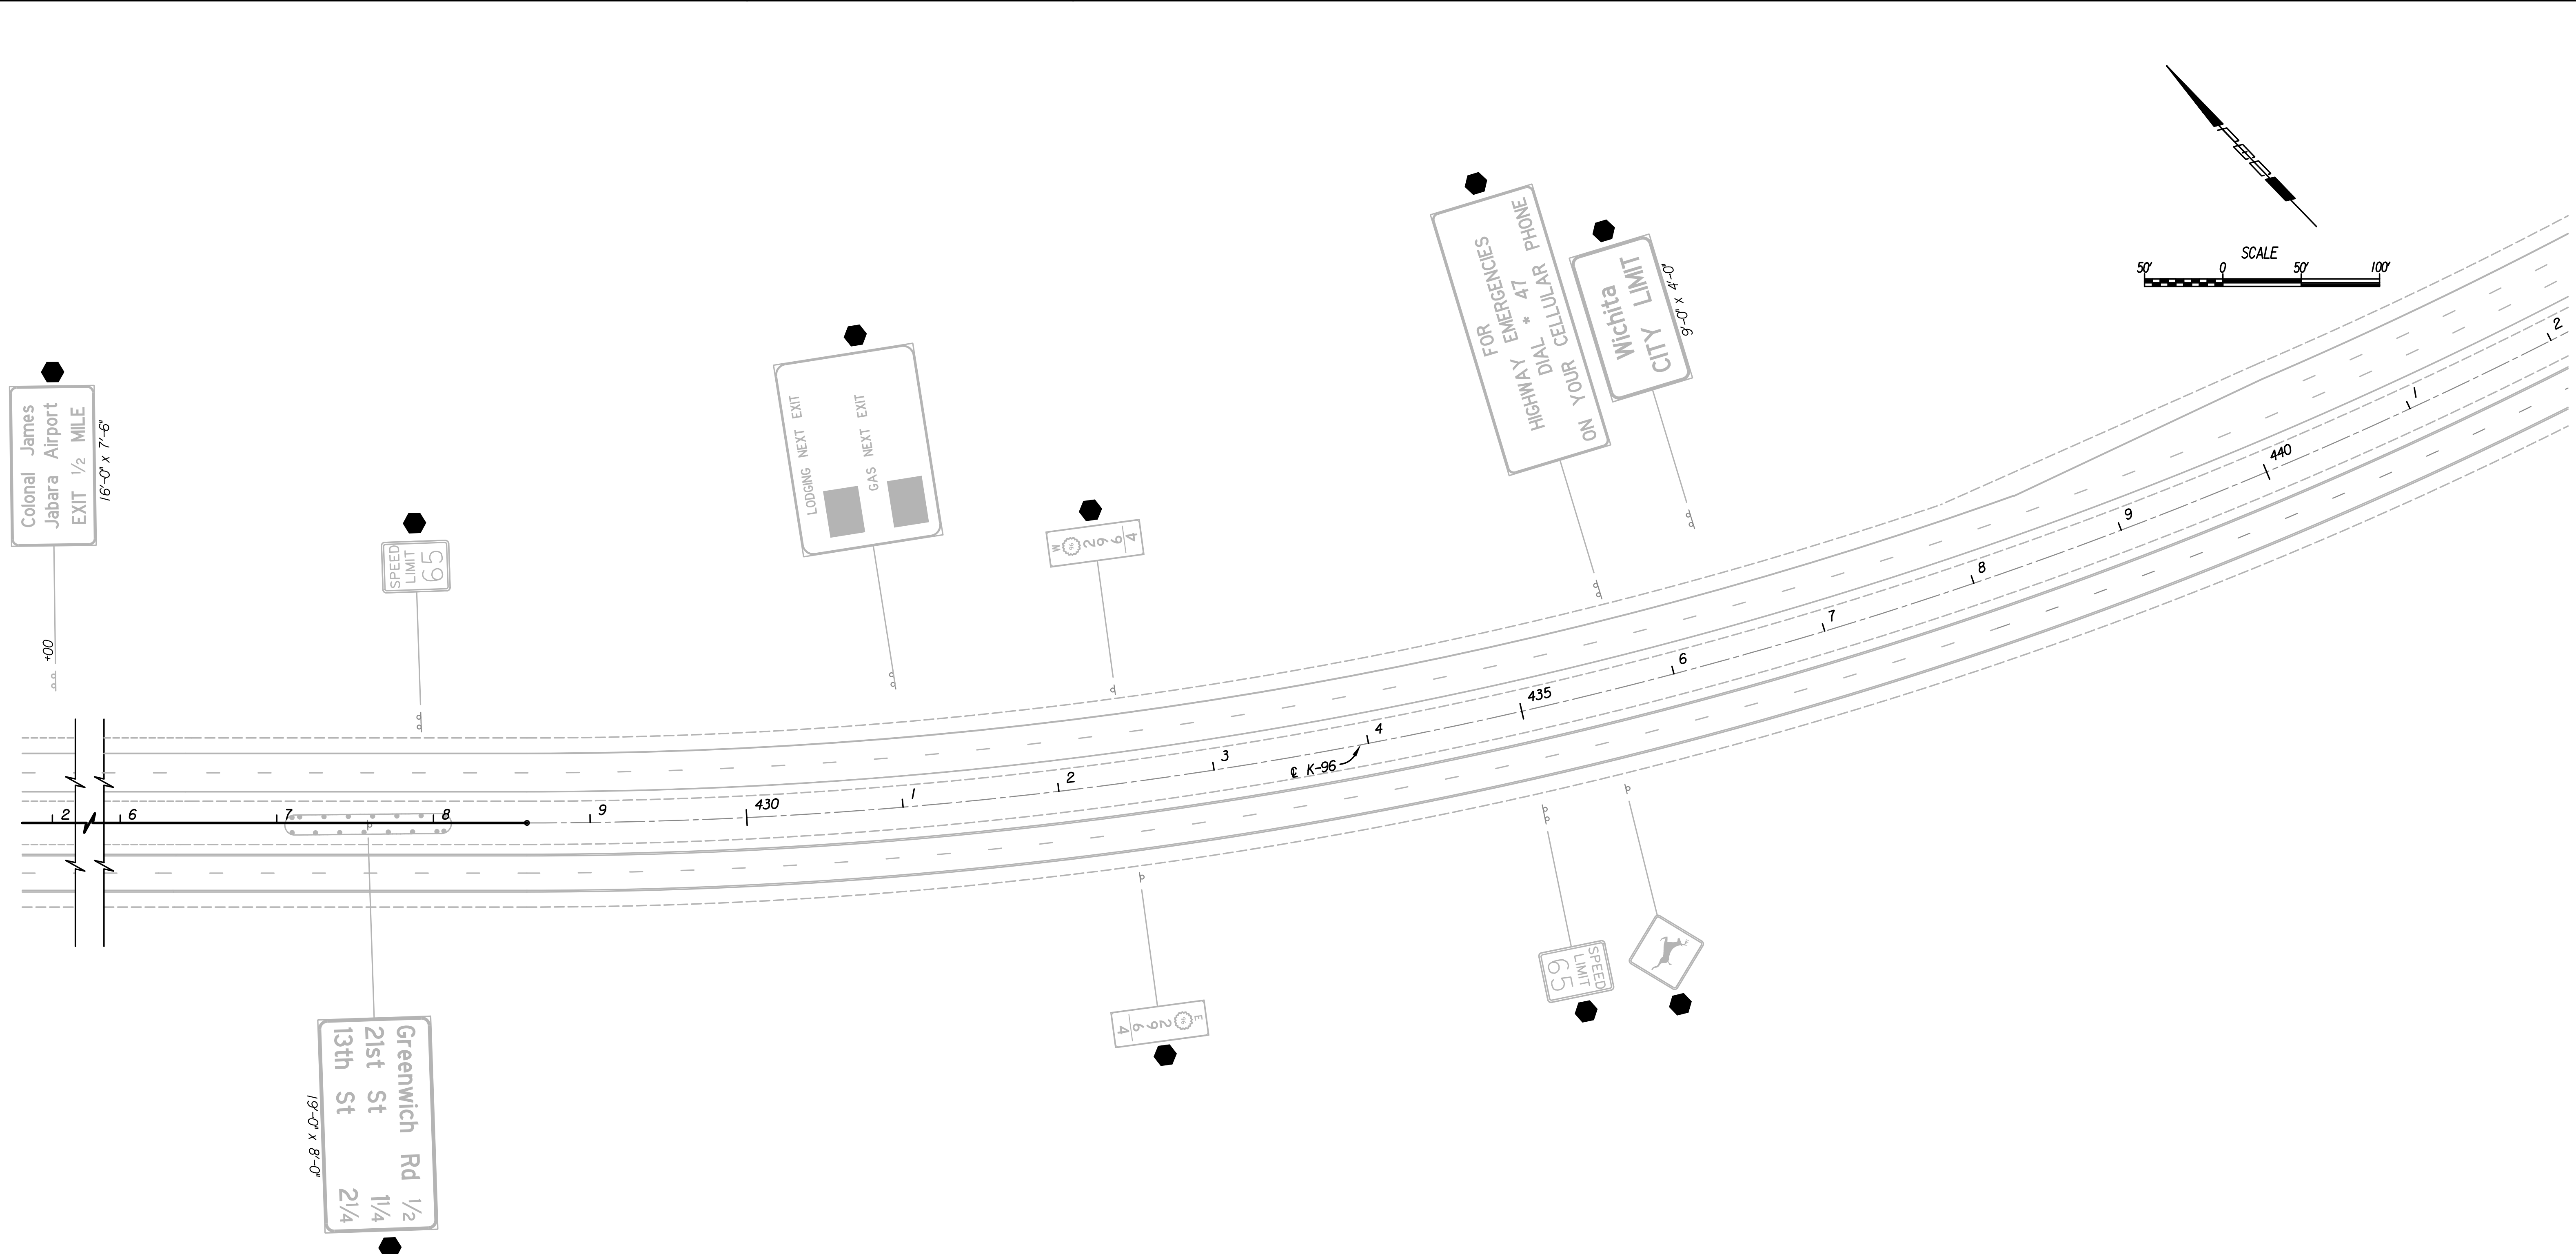

No.	Revision	By	Date
K-96 AND GREENWICH ROAD			
<b>SIGNING PLAN</b>			
STA. 426+00 TO STA. 442+00			
GARY JANZEN, P.E.-CITY ENGINEER CITY OF WICHITA, PROJECT NO. 472-85066			
 <b>PEC</b> PROFESSIONAL ENGINEERING CONSULTANTS, P.A. 303 SOUTH TOPEKA WICHITA, KS 67202 316-262-2691 www.pec1.com			
Designed by	JPS	Job No.	09521
Drawn by	DRP	Date	Jan., 2014
			Sht. 171 of 388