
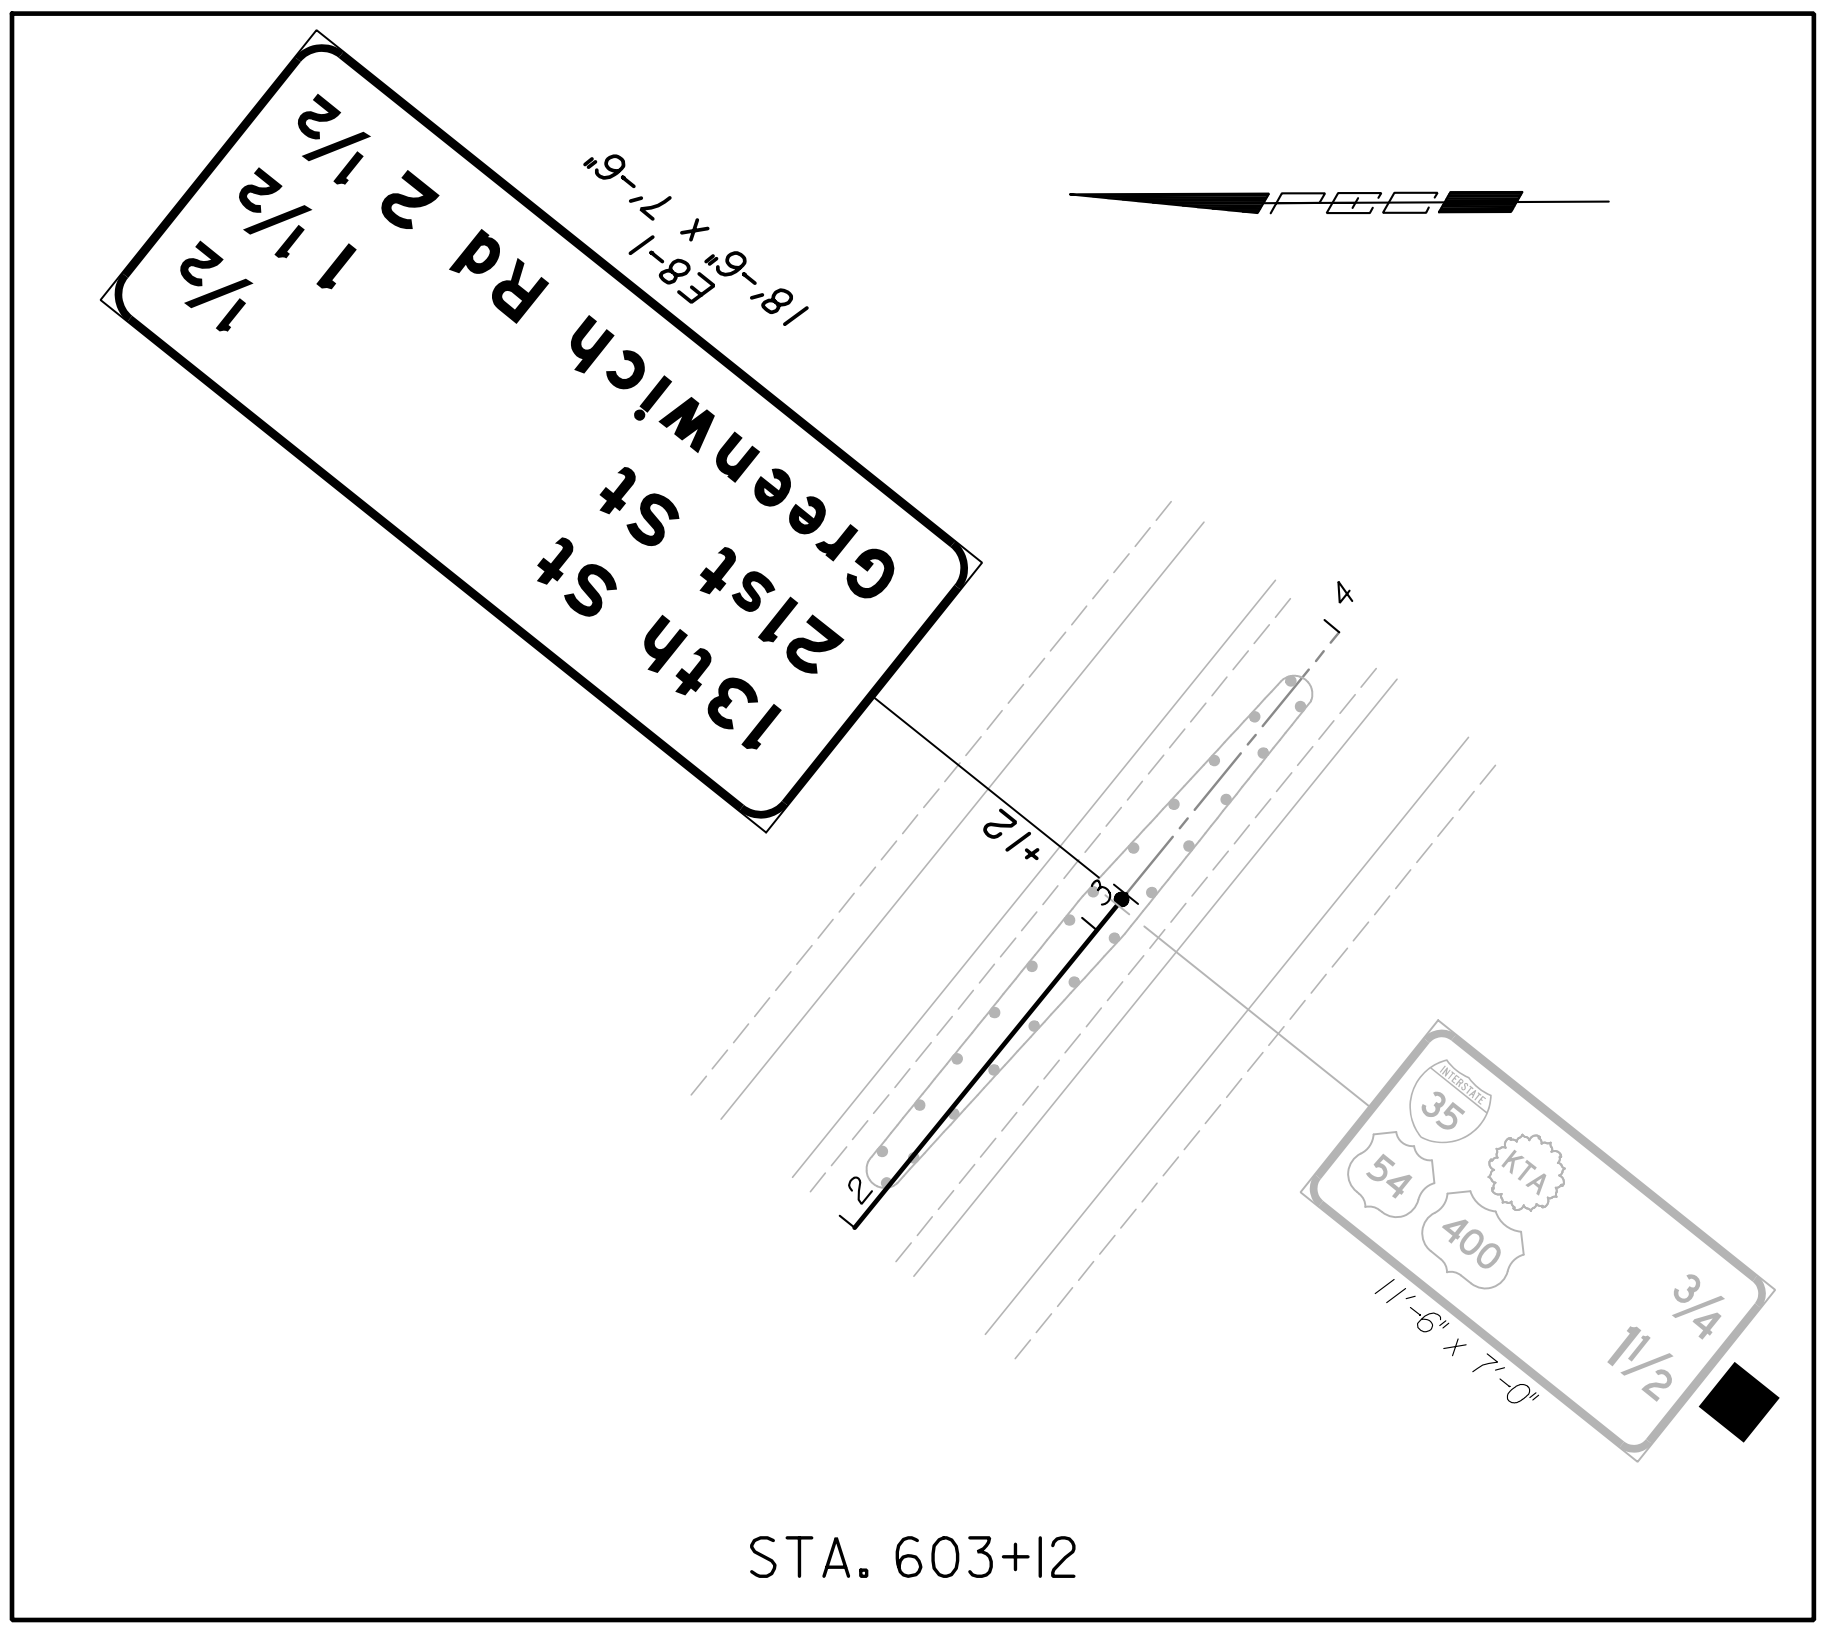
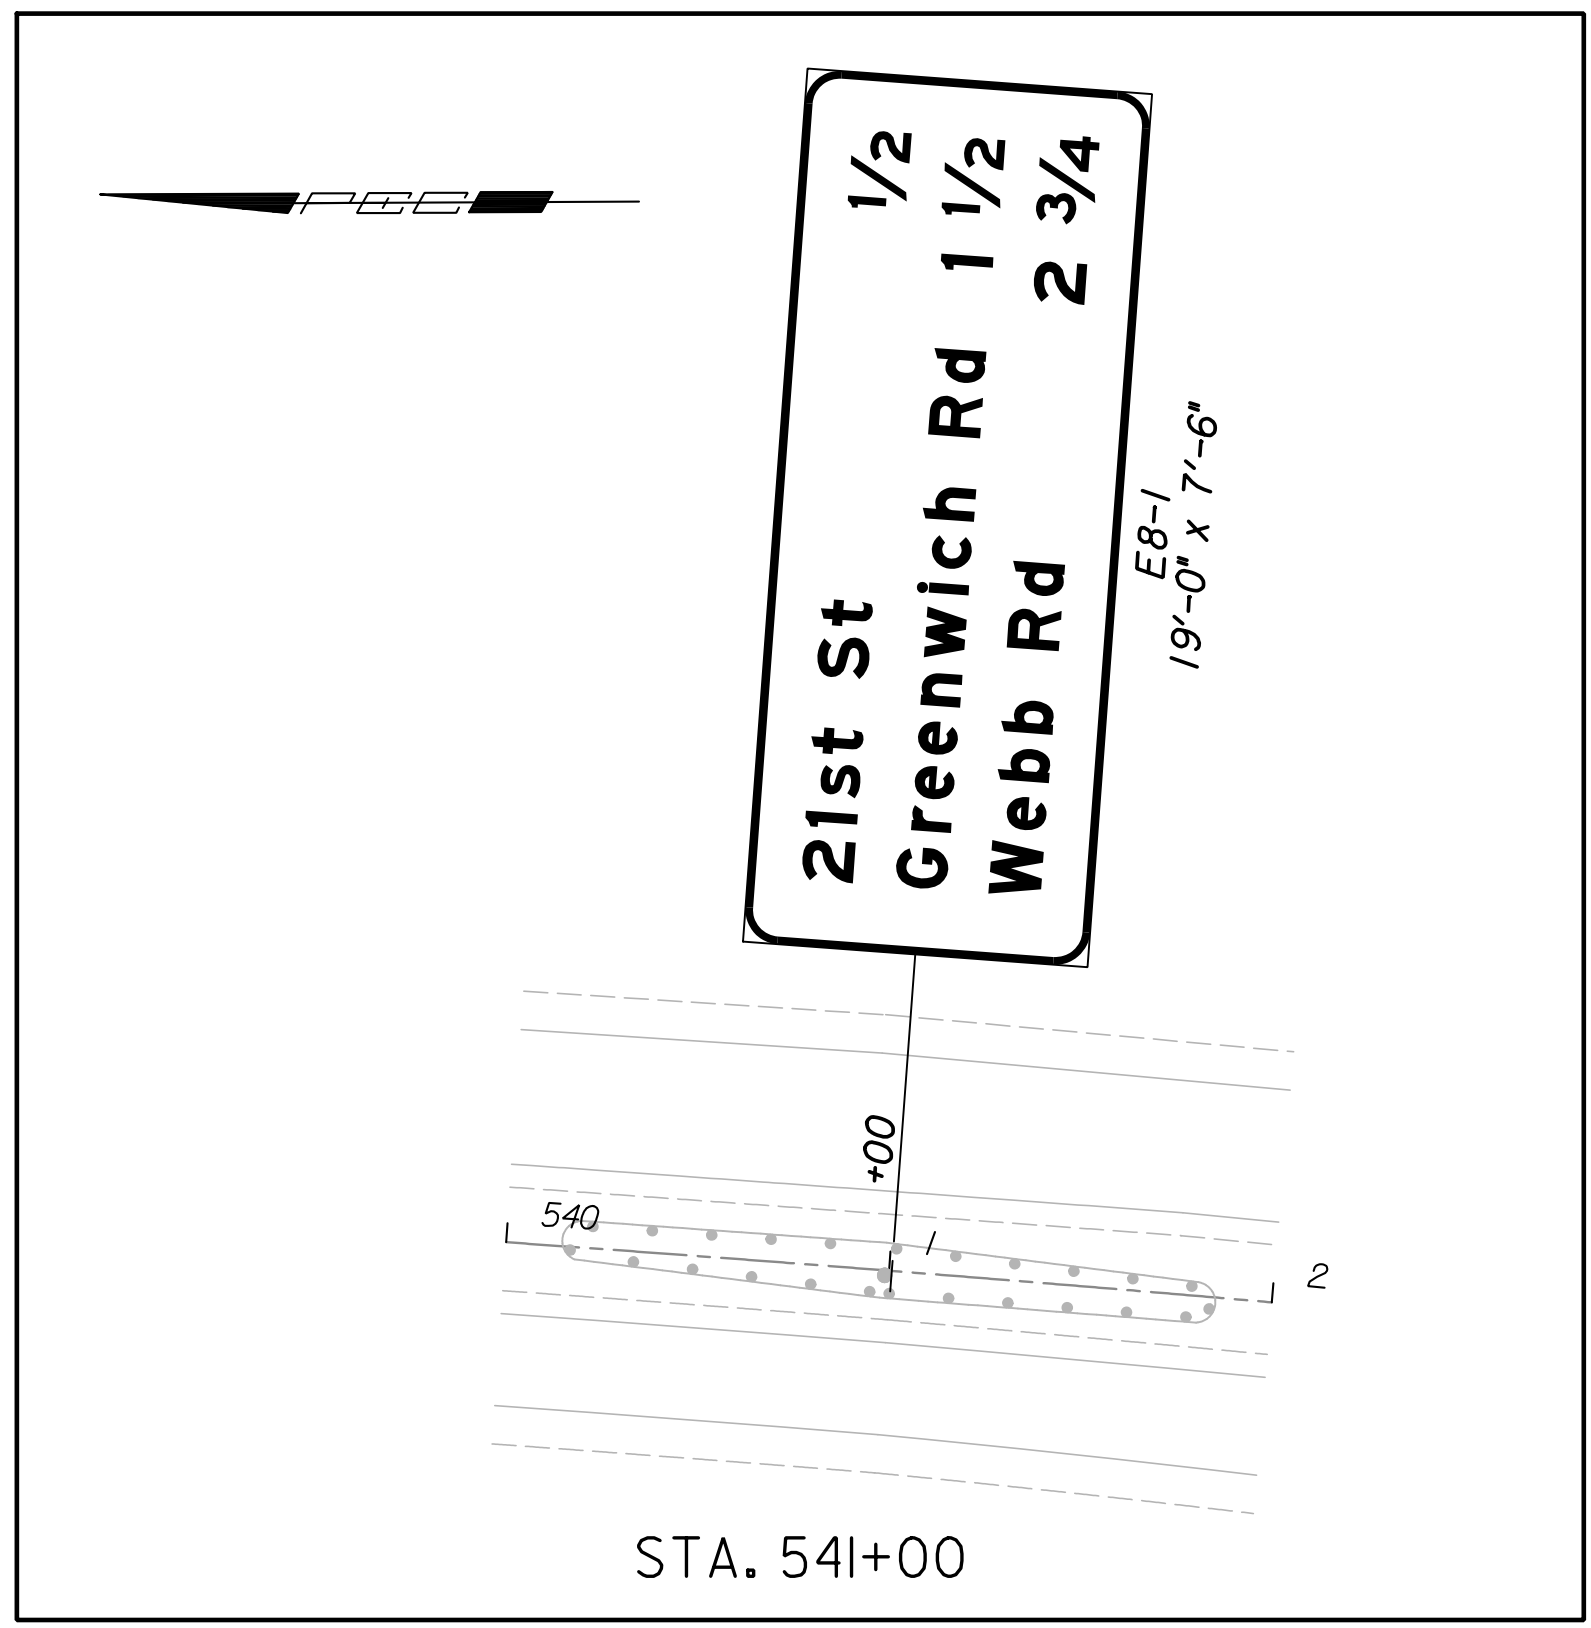


Plotted By: cp
 Date: 12/31/2013 10:16:37 AM
 FILE: I:\2009\0952\Signing\0952I-Signing_516.dgn

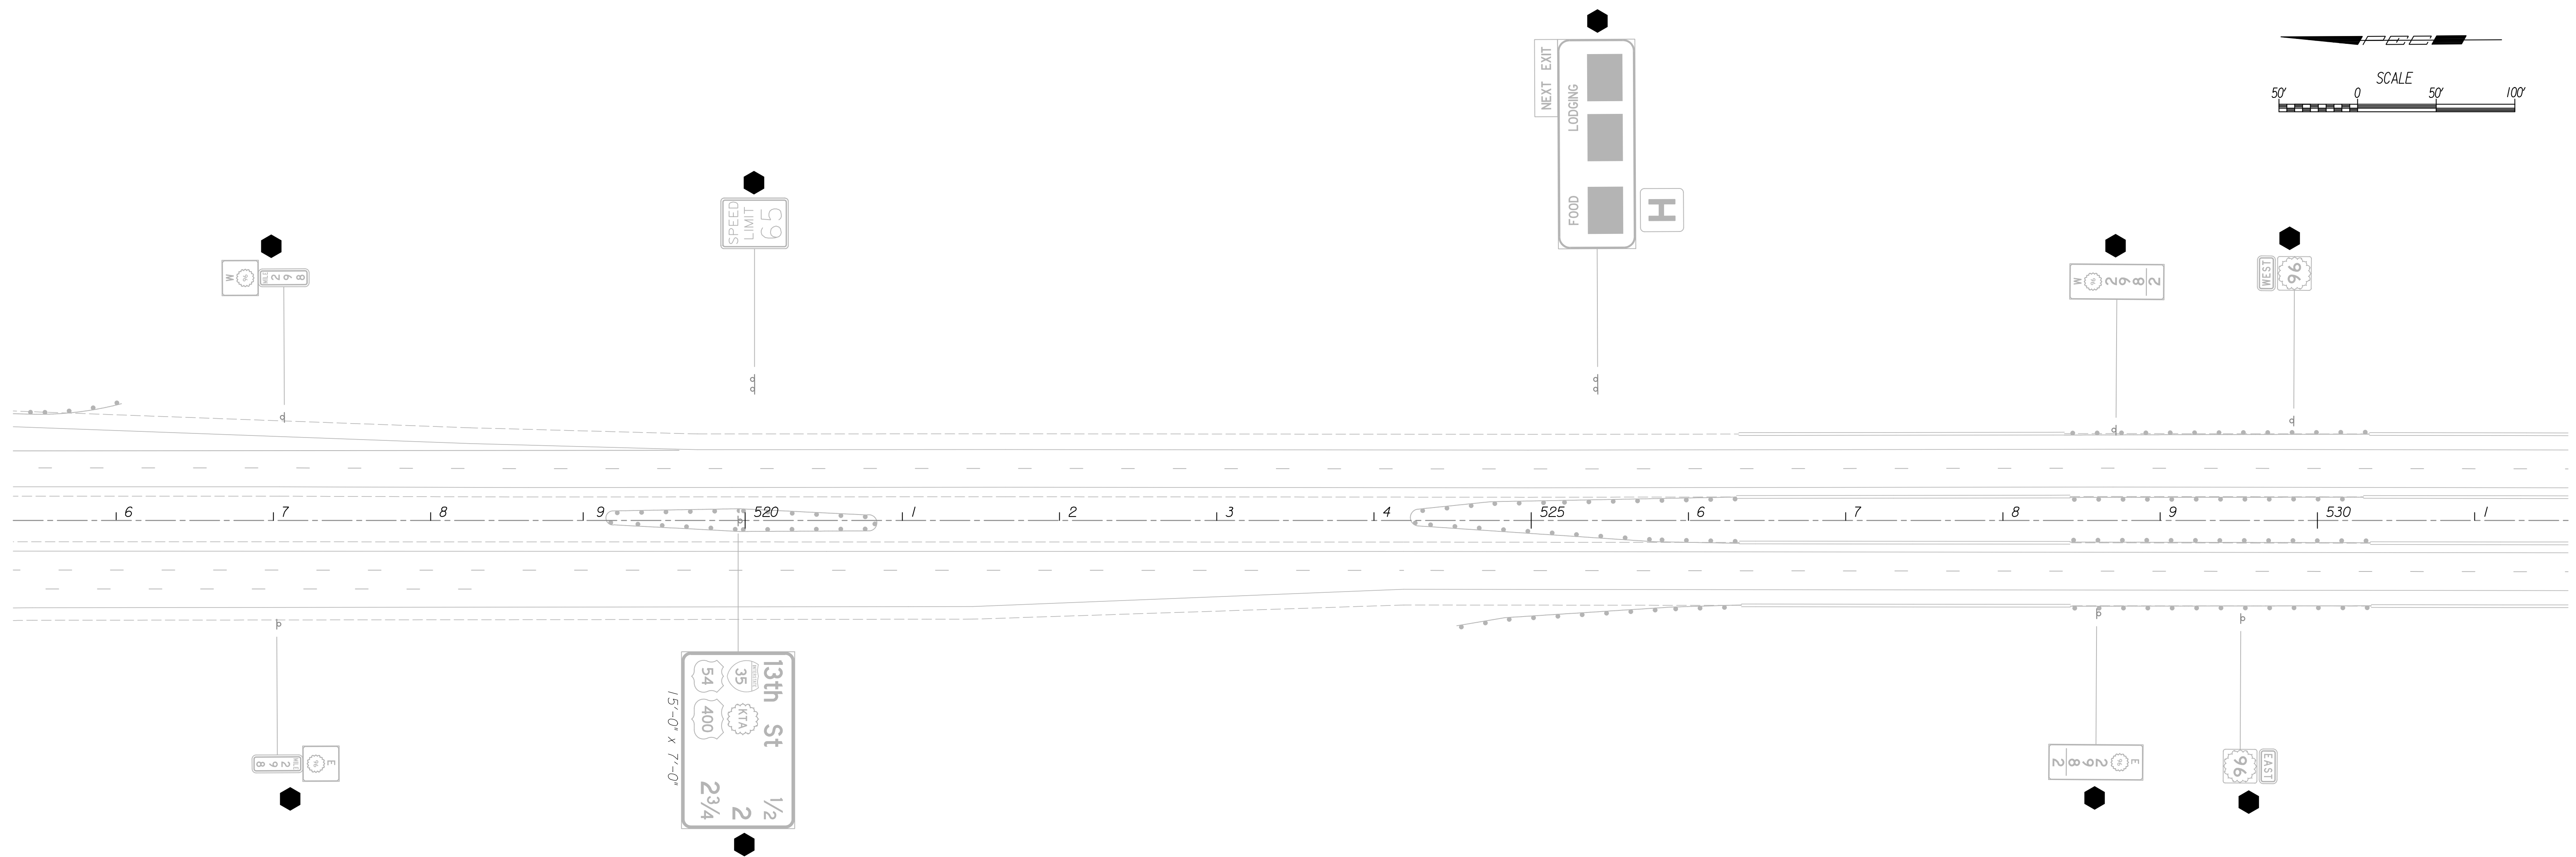

No.	Revision	By	Date
K-96 AND GREENWICH ROAD			
SIGNING PLAN			
STA. 516+00 TO STA. 531+00			
GARY JANZEN, P.E.-CITY ENGINEER CITY OF WICHITA- PROJECT NO. 472-85066			
PEC PROFESSIONAL ENGINEERING CONSULTANTS, P.A. 303 SOUTH TOPEKA WICHITA, KS 67202 316-262-2691 www.pec1.com			
Designed by	JPS	Job No.	09521
Drawn by	DRP	Date	Jan., 2014