


Plotted By: svb Date: 12/30/2013 9:03:25 AM
 FILE: I:\2009\0952\Signing\0952I-Sign Removal_442.dgn

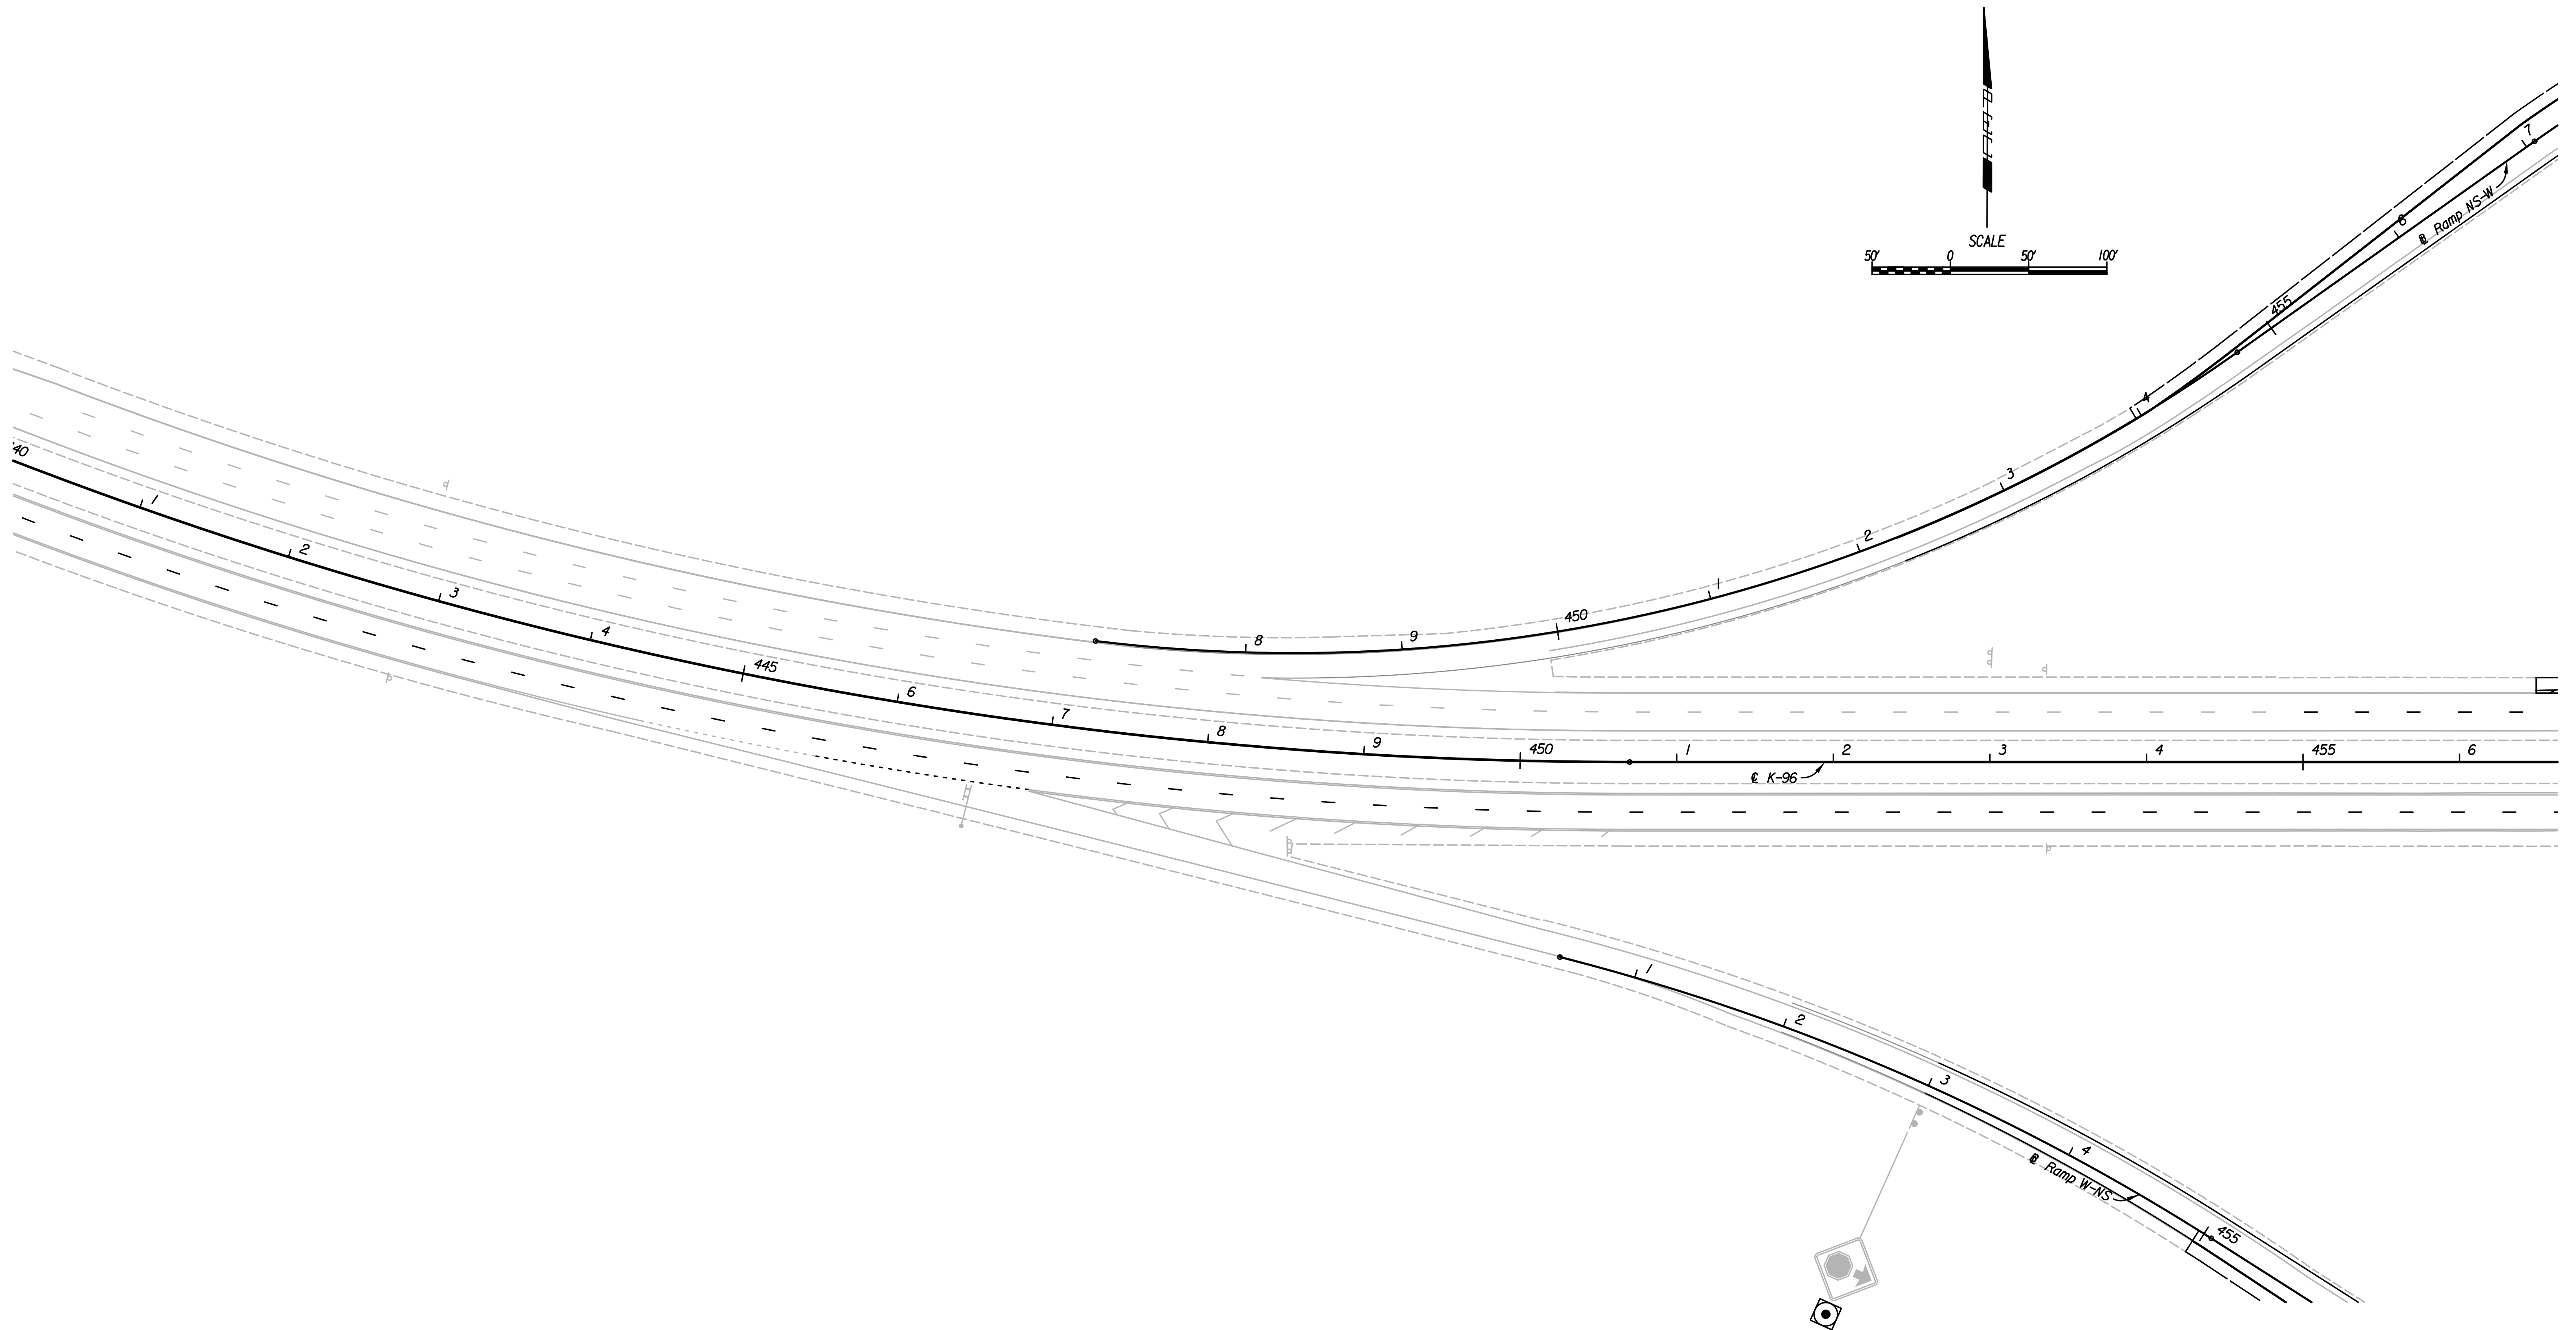

No.	Revision	By	Date
K-96 AND GREENWICH ROAD			
SIGN REMOVAL PLAN			
STA. 442+00 TO STA. 456+00			
GARY JANZEN, P.E.-CITY ENGINEER CITY OF WICHITA PROJECT NO. 472-85066			
 PEC		PROFESSIONAL ENGINEERING CONSULTANTS, P.A. 303 SOUTH TOPEKA WICHITA, KS 67202 316-262-2691 www.pec1.com	
Designed by	JPS	Job No.	09521
Drawn by	DRP	Date	Jan., 2014
			Sht. 183 of 388