


Plotted By: svb Date: 12/31/2013 7:26:20 AM  
 FILE: I:\2009\0952\Marking\09521-Marking-Ramp-NS-E.dgn

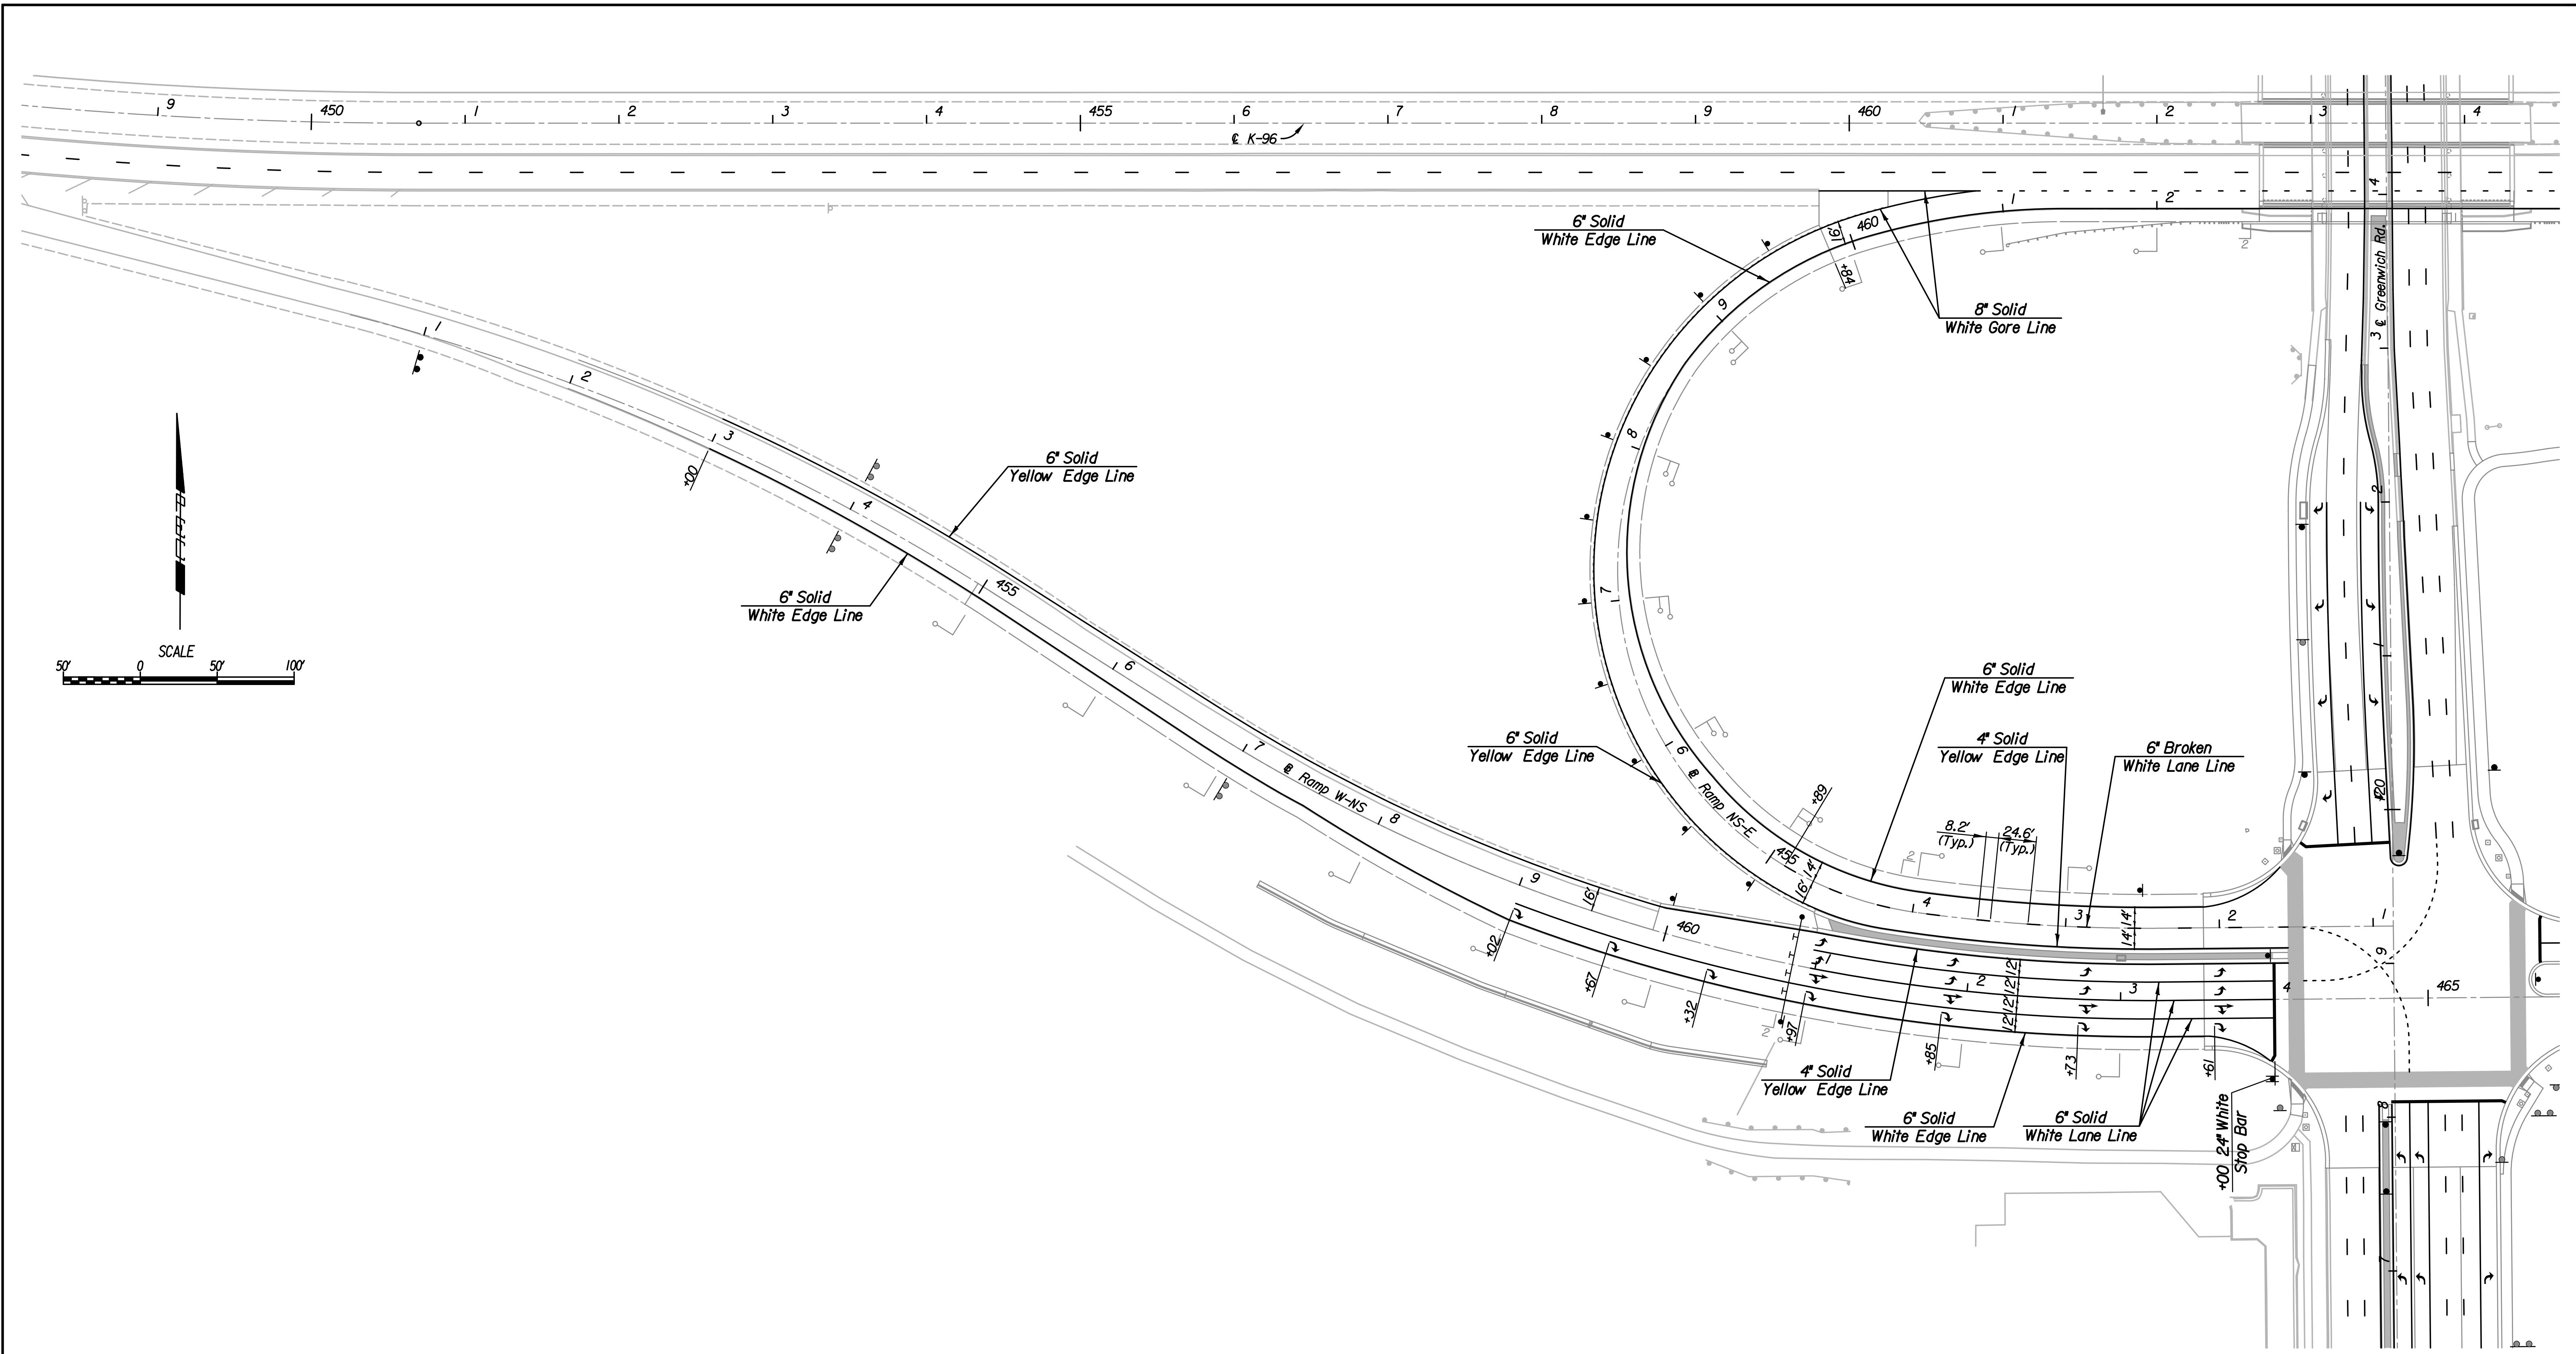

No.	Revision	By	Date
K-96 AND GREENWICH ROAD <b>MARKING PLAN</b> <b>RAMP NS-E AND</b> <b>RAMP W-NS</b> GARY JANZEN, P.E.-CITY ENGINEER CITY OF WICHITA PROJECT NO. 472-85066			
 <b>PEC</b> PROFESSIONAL ENGINEERING CONSULTANTS, P.A. 303 SOUTH TOPEKA WICHITA, KS 67202 316-262-2691 www.pec1.com			
Designed by	JPS	Job No.	09521
Drawn by	SVB	Date	Jan., 2014
			Sht. 249 of 388