


PROJECT NO.	YEAR	SHEET NO.	TOTAL SHEETS
472-85066	2014	301	388

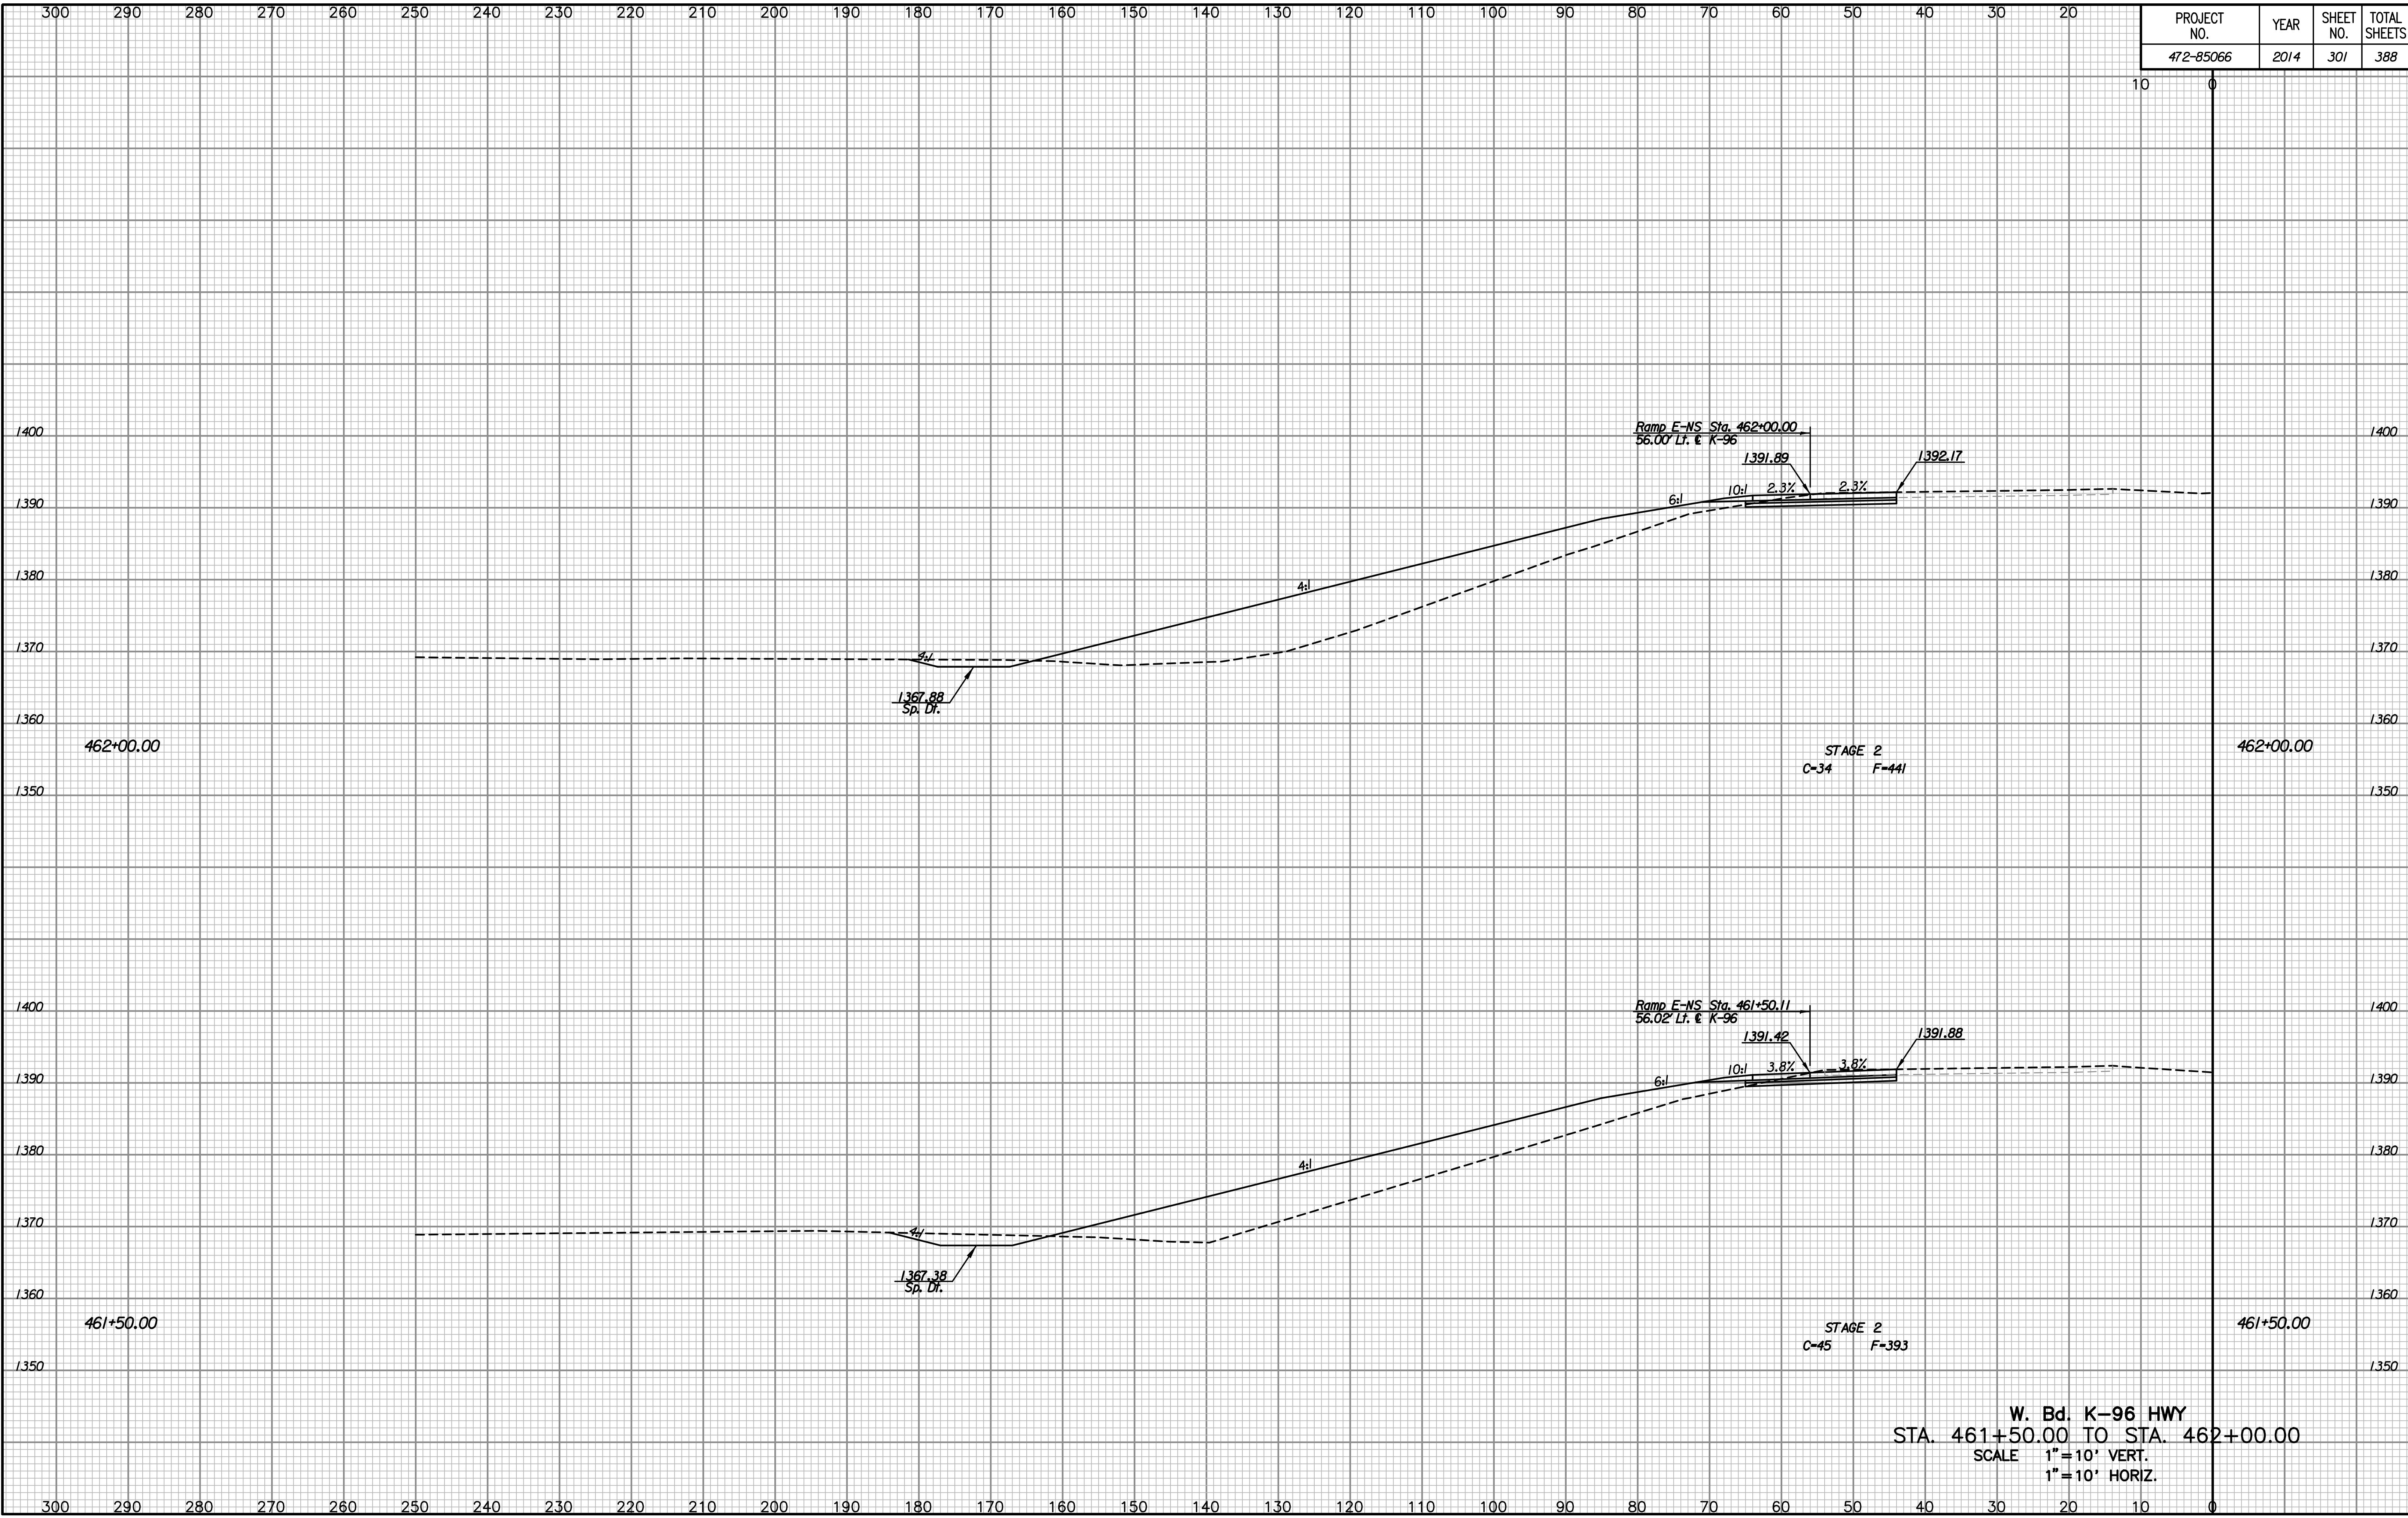

NOTE BOOK NO.	TEMPLATE AREAS CHECKED

Drawn By :
Plotted By :

W. Bd. K-96 HWY
STA. 461+50.00 TO STA. 462+00.00
SCALE 1"=10' VERT.
1"=10' HORIZ.