


PROJECT NO.	YEAR	SHEET NO.	TOTAL SHEETS
472-85066	2014	304	388
270	280	290	300

NOTE BOOK NO.	TEMPLATE AREAS CHECKED

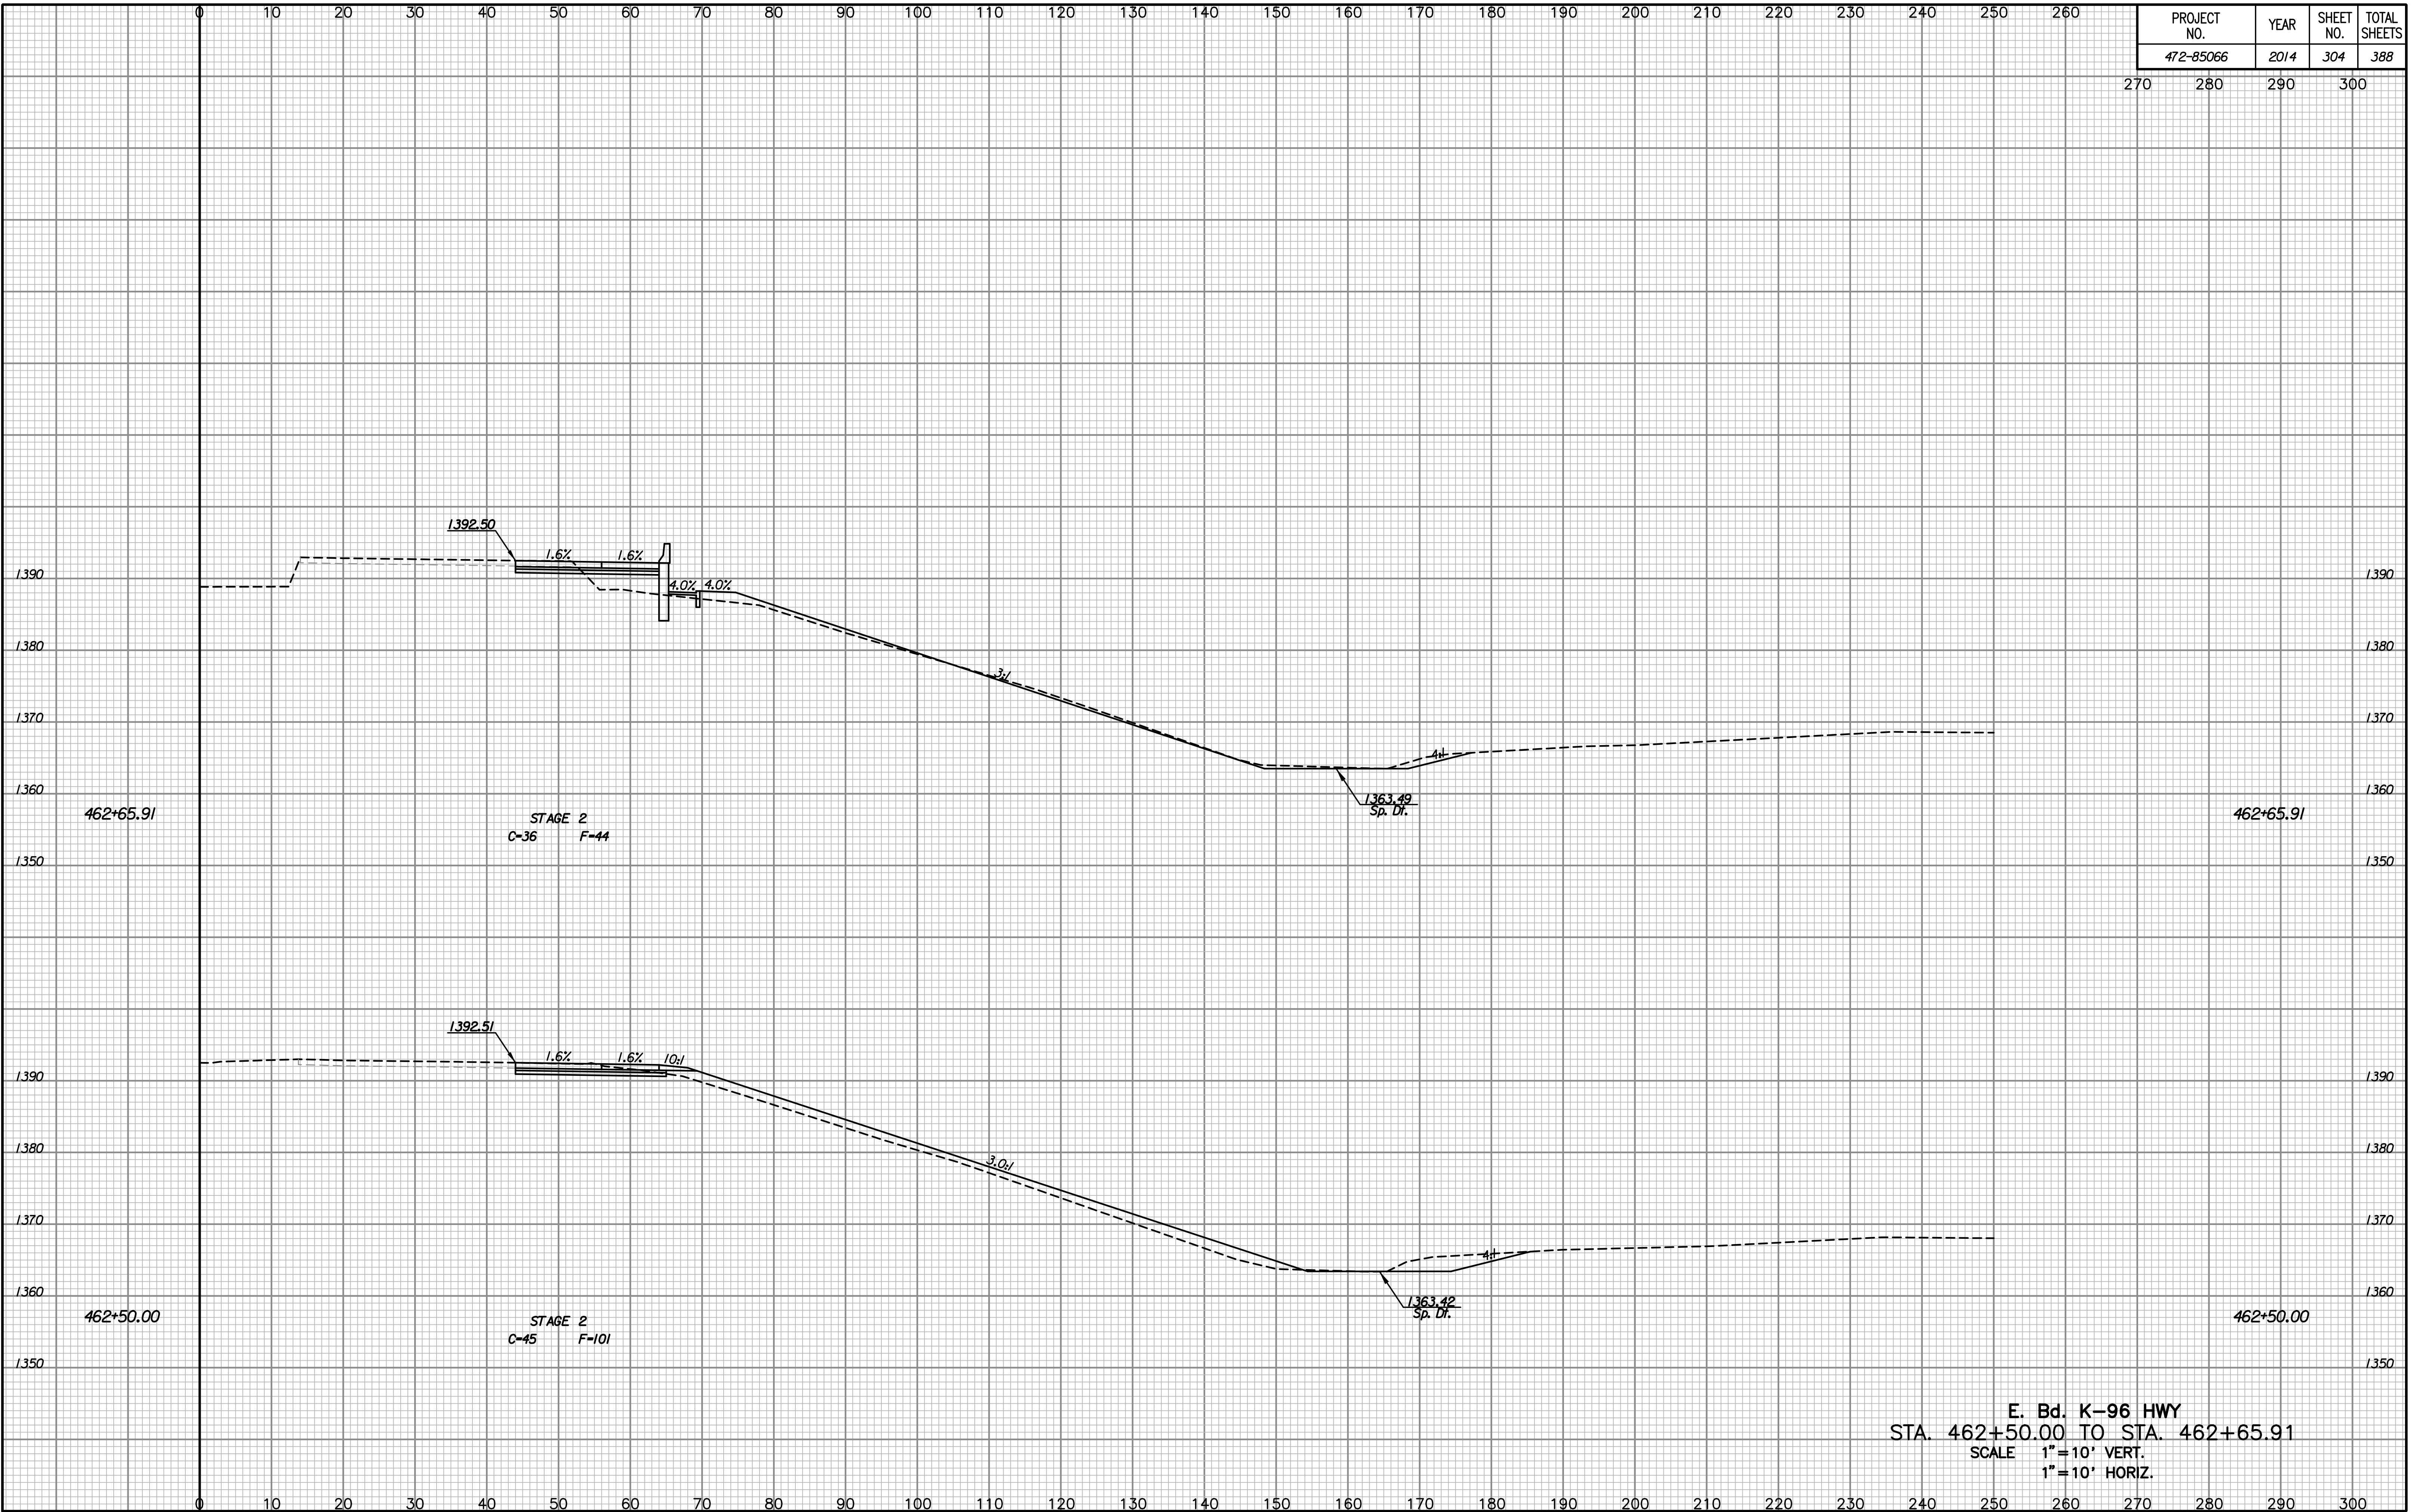

E. Bd. K-96 HWY
 STA. 462+50.00 TO STA. 462+65.91
 SCALE 1"=10' VERT.
 1"=10' HORIZ.

Drawn By :
 Plotted By :