


| | | | |
|-------------|------|-----------|--------------|
| PROJECT NO. | YEAR | SHEET NO. | TOTAL SHEETS |
| 472-85066 | 2014 | 305 | 388 |

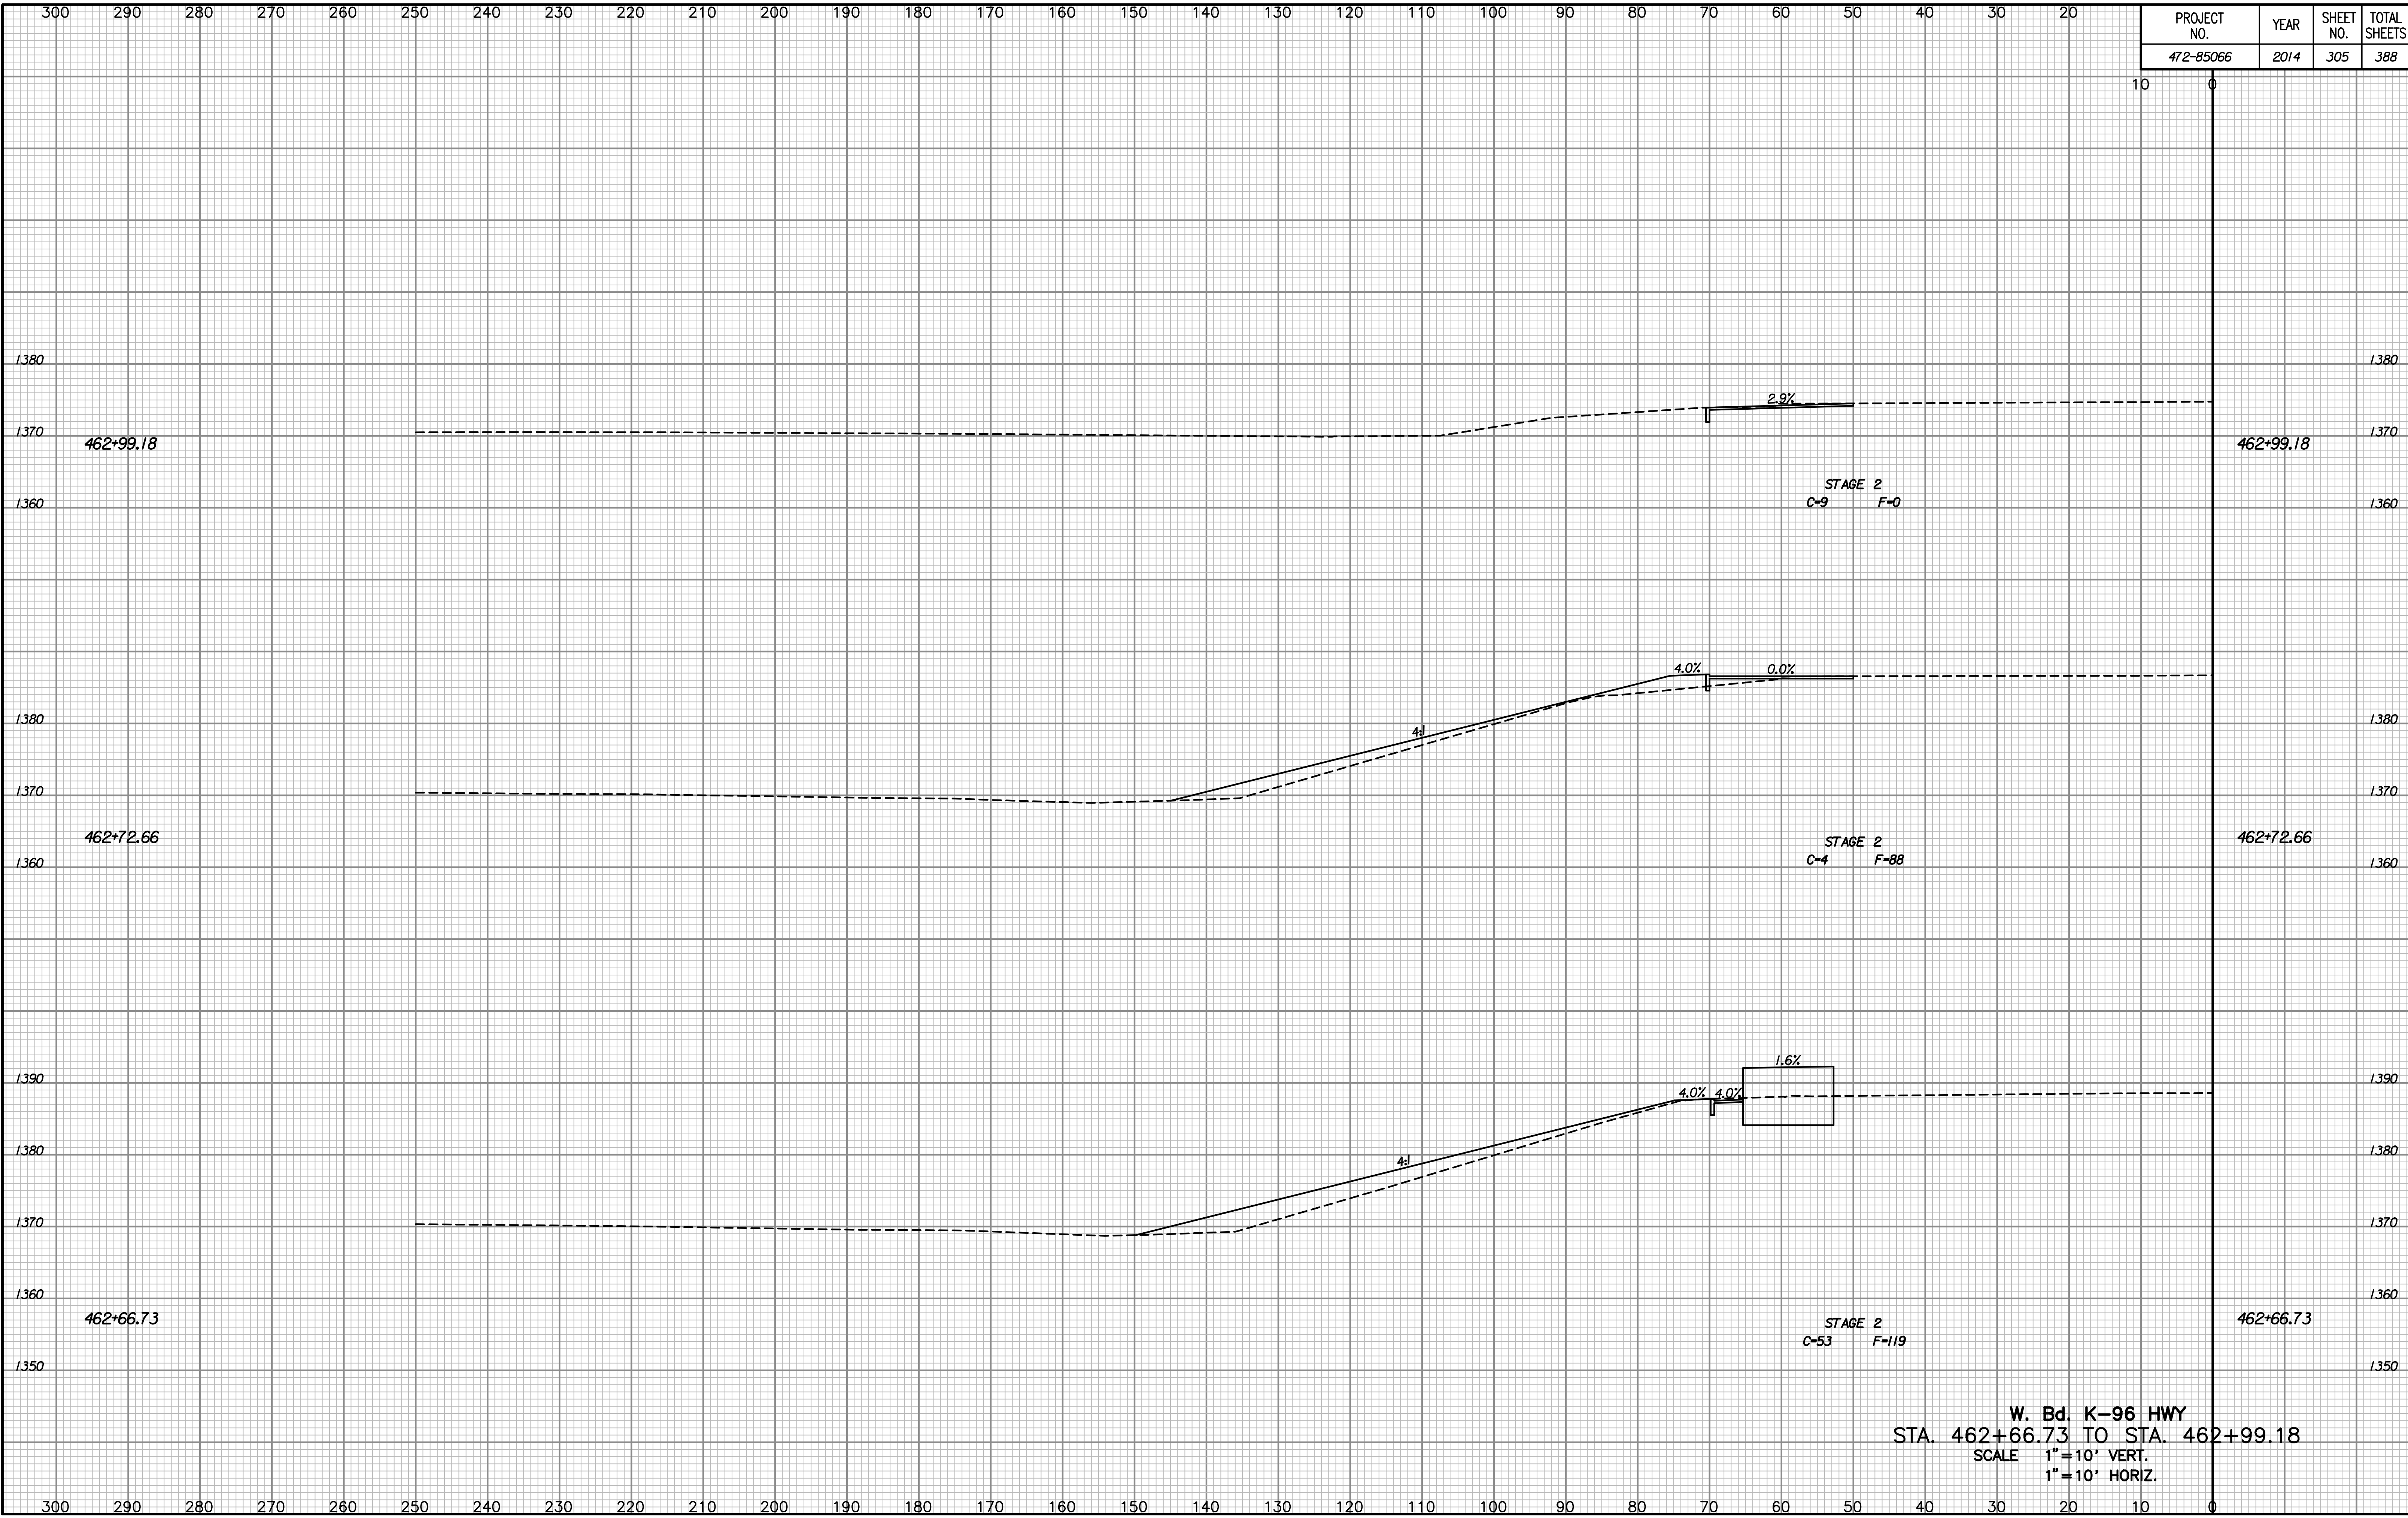

| | |
|-----------|---------------|
| NOTE BOOK | TEMPLATE |
| NO. | AREAS CHECKED |

Drawn By :
Plotted By :

W. Bd. K-96 HWY
 STA. 462+66.73 TO STA. 462+99.18
 SCALE 1"=10' VERT.
 1"=10' HORIZ.