


PROJECT NO.	YEAR	SHEET NO.	TOTAL SHEETS
472-85066	2014	306	388
		270	300

NOTE BOOK	NO.
TEMPLATE	
AREAS	
CHECKED	

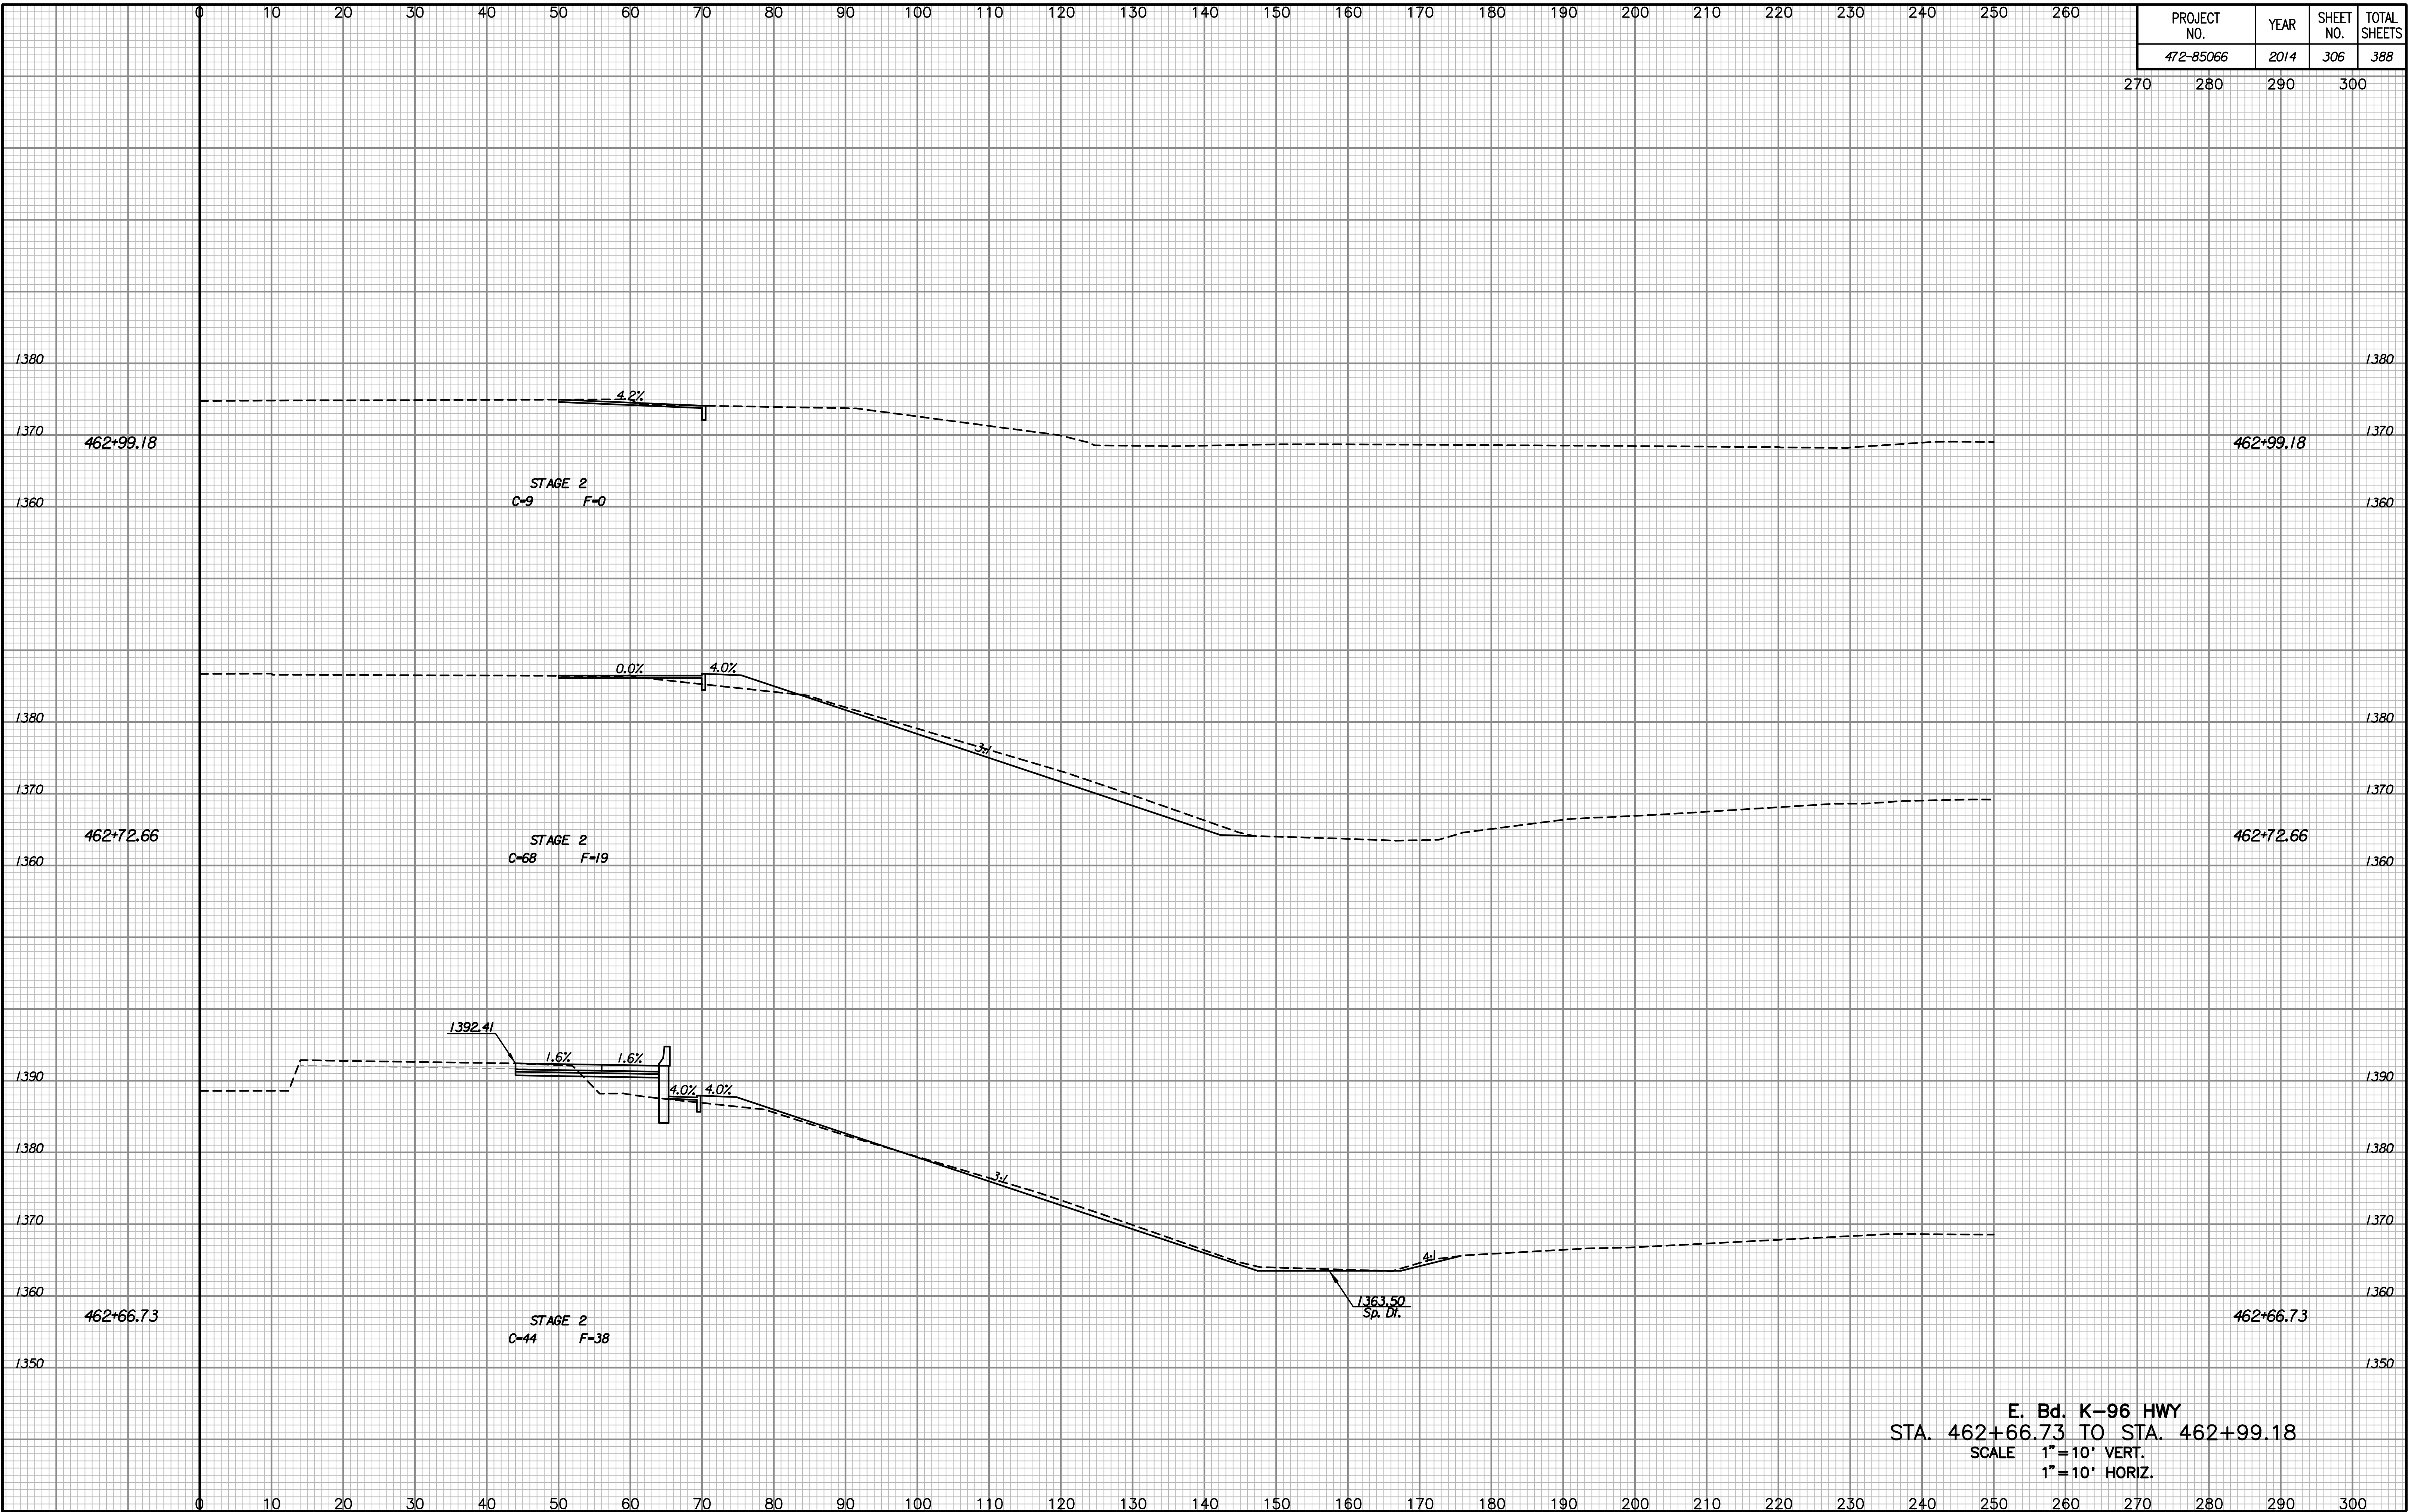

E. Bd. K-96 HWY
 STA. 462+66.73 TO STA. 462+99.18
 SCALE 1"=10' VERT.
 1"=10' HORIZ.

Drawn By :
 Plotted By :