


PROJECT NO.	YEAR	SHEET NO.	TOTAL SHEETS
472-85066	2014	307	388

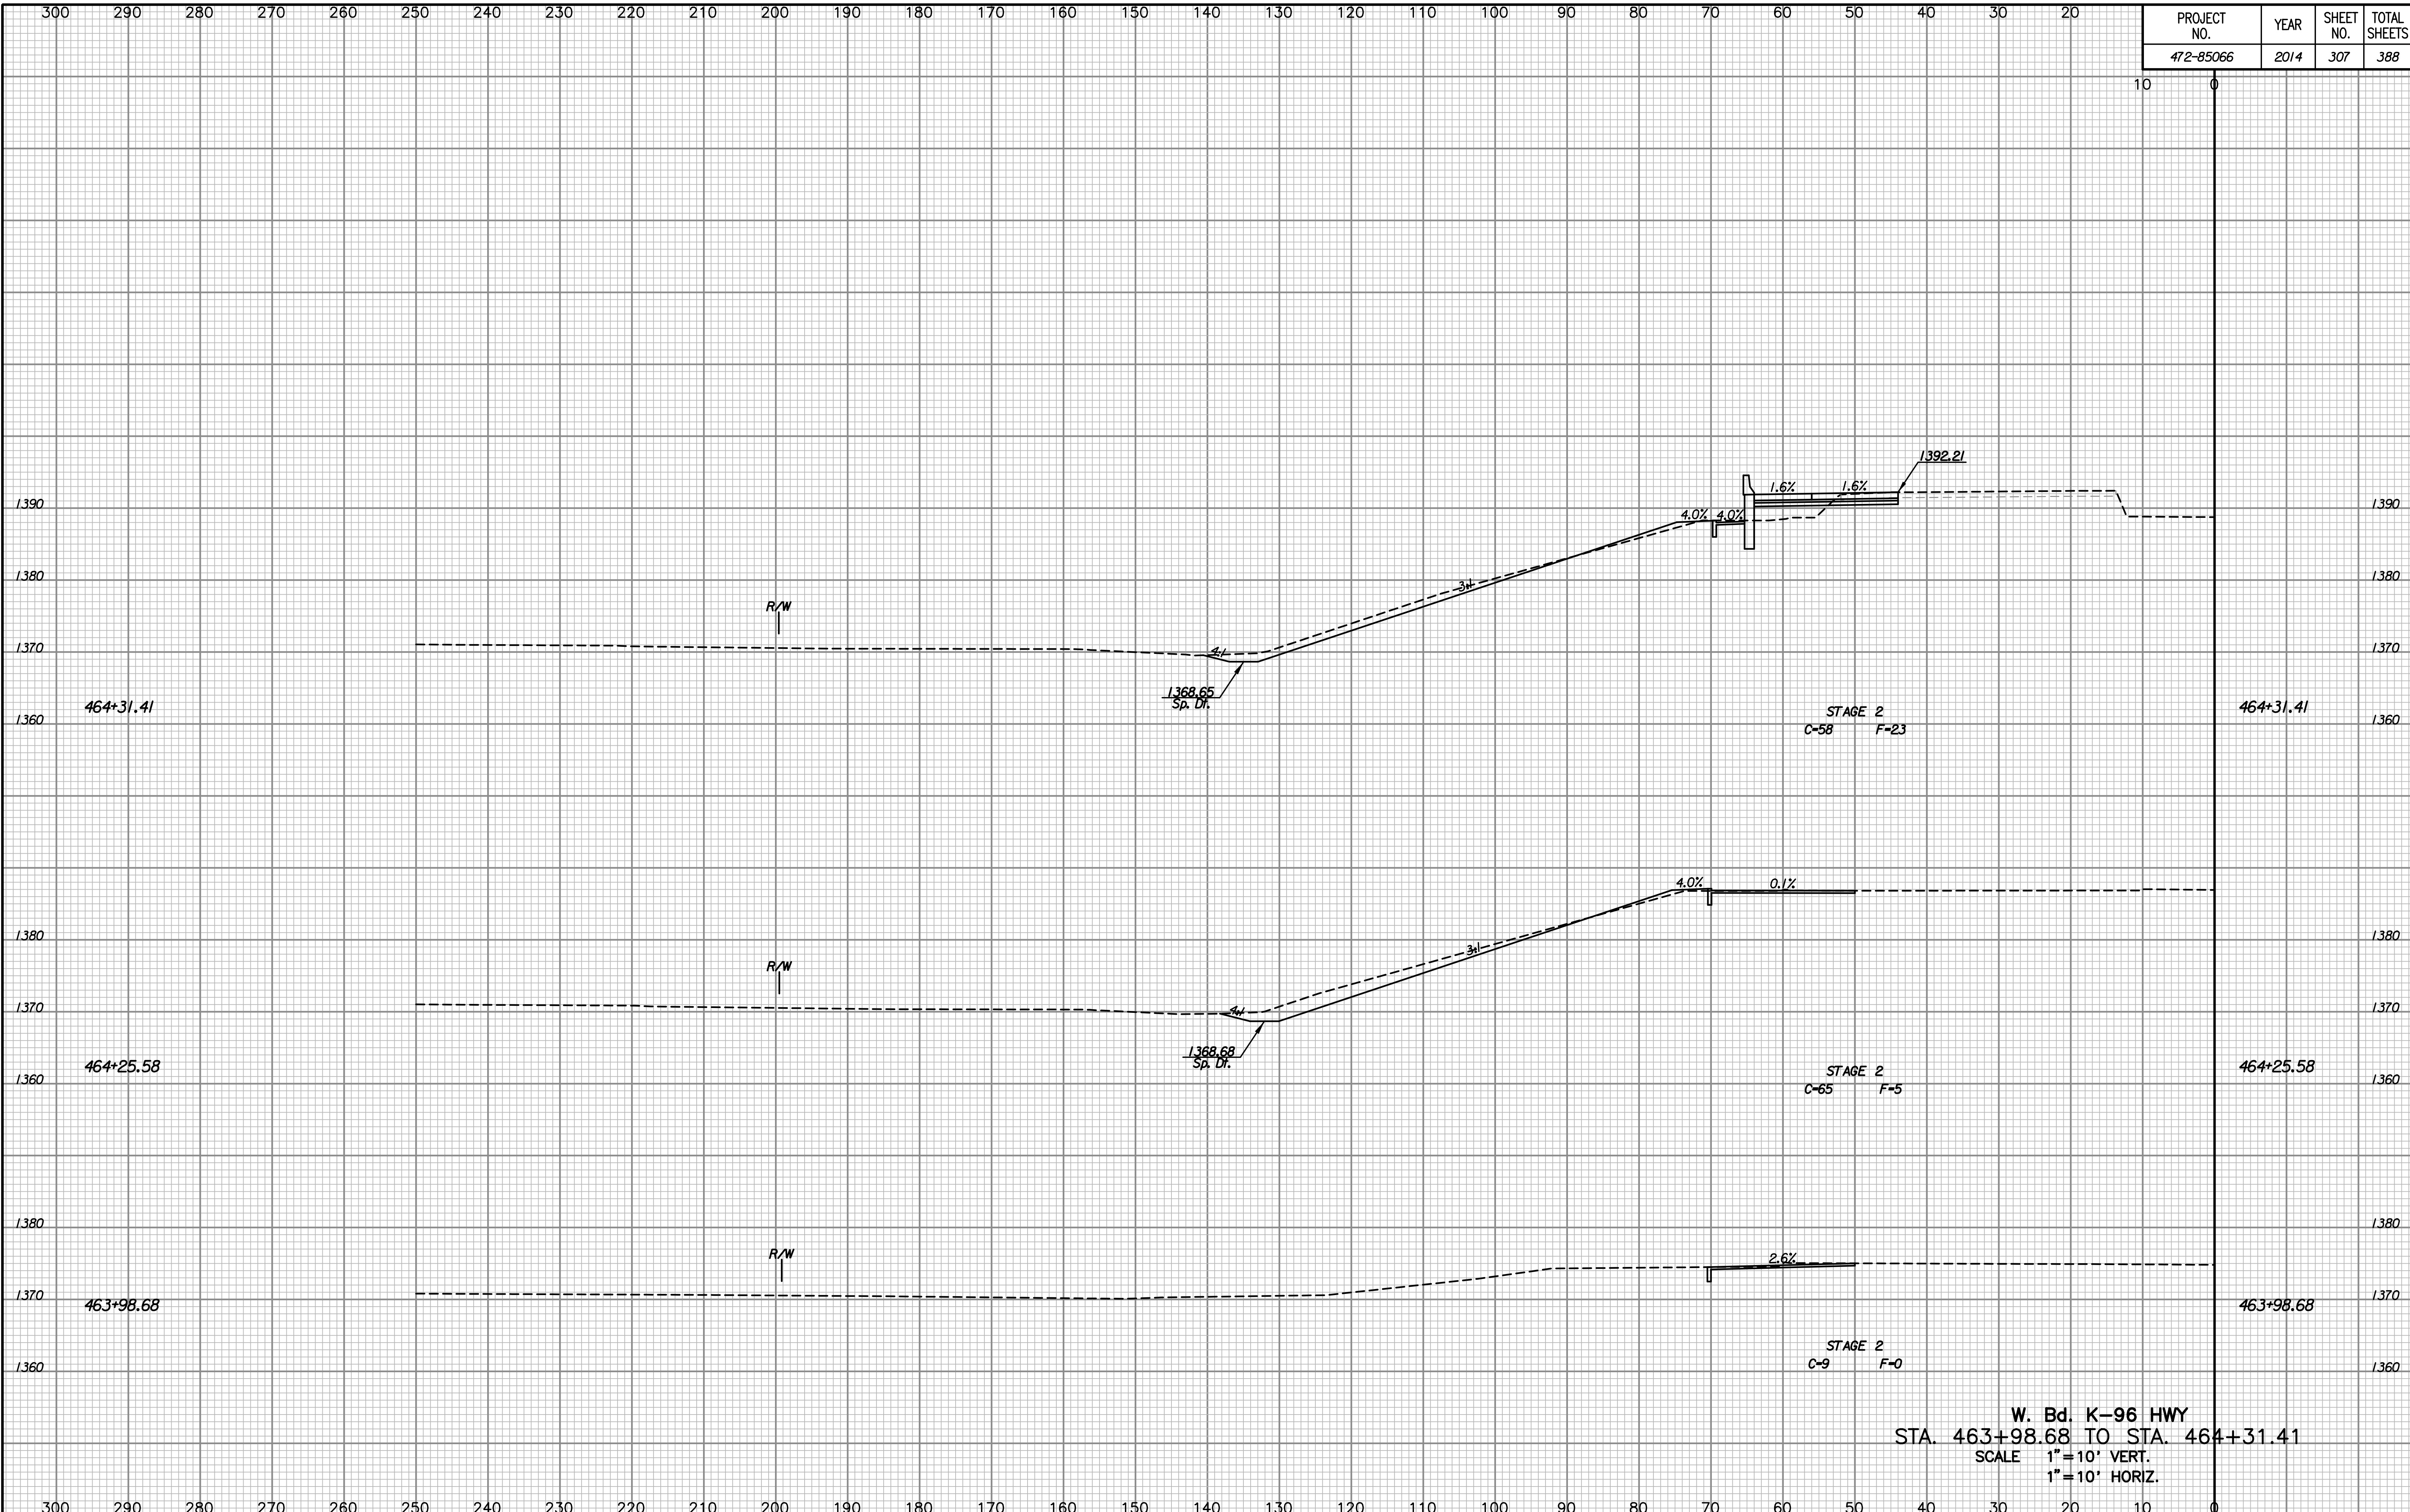

NOTE BOOK	TEMPLATE
NO.	AREAS CHECKED

Drawn By :
Plotted By :

W. Bd. K-96 HWY
 STA. 463+98.68 TO STA. 464+31.41
 SCALE 1"=10' VERT.
 1"=10' HORIZ.