


PROJECT NO.	YEAR	SHEET NO.	TOTAL SHEETS
472-85066	2014	311	388

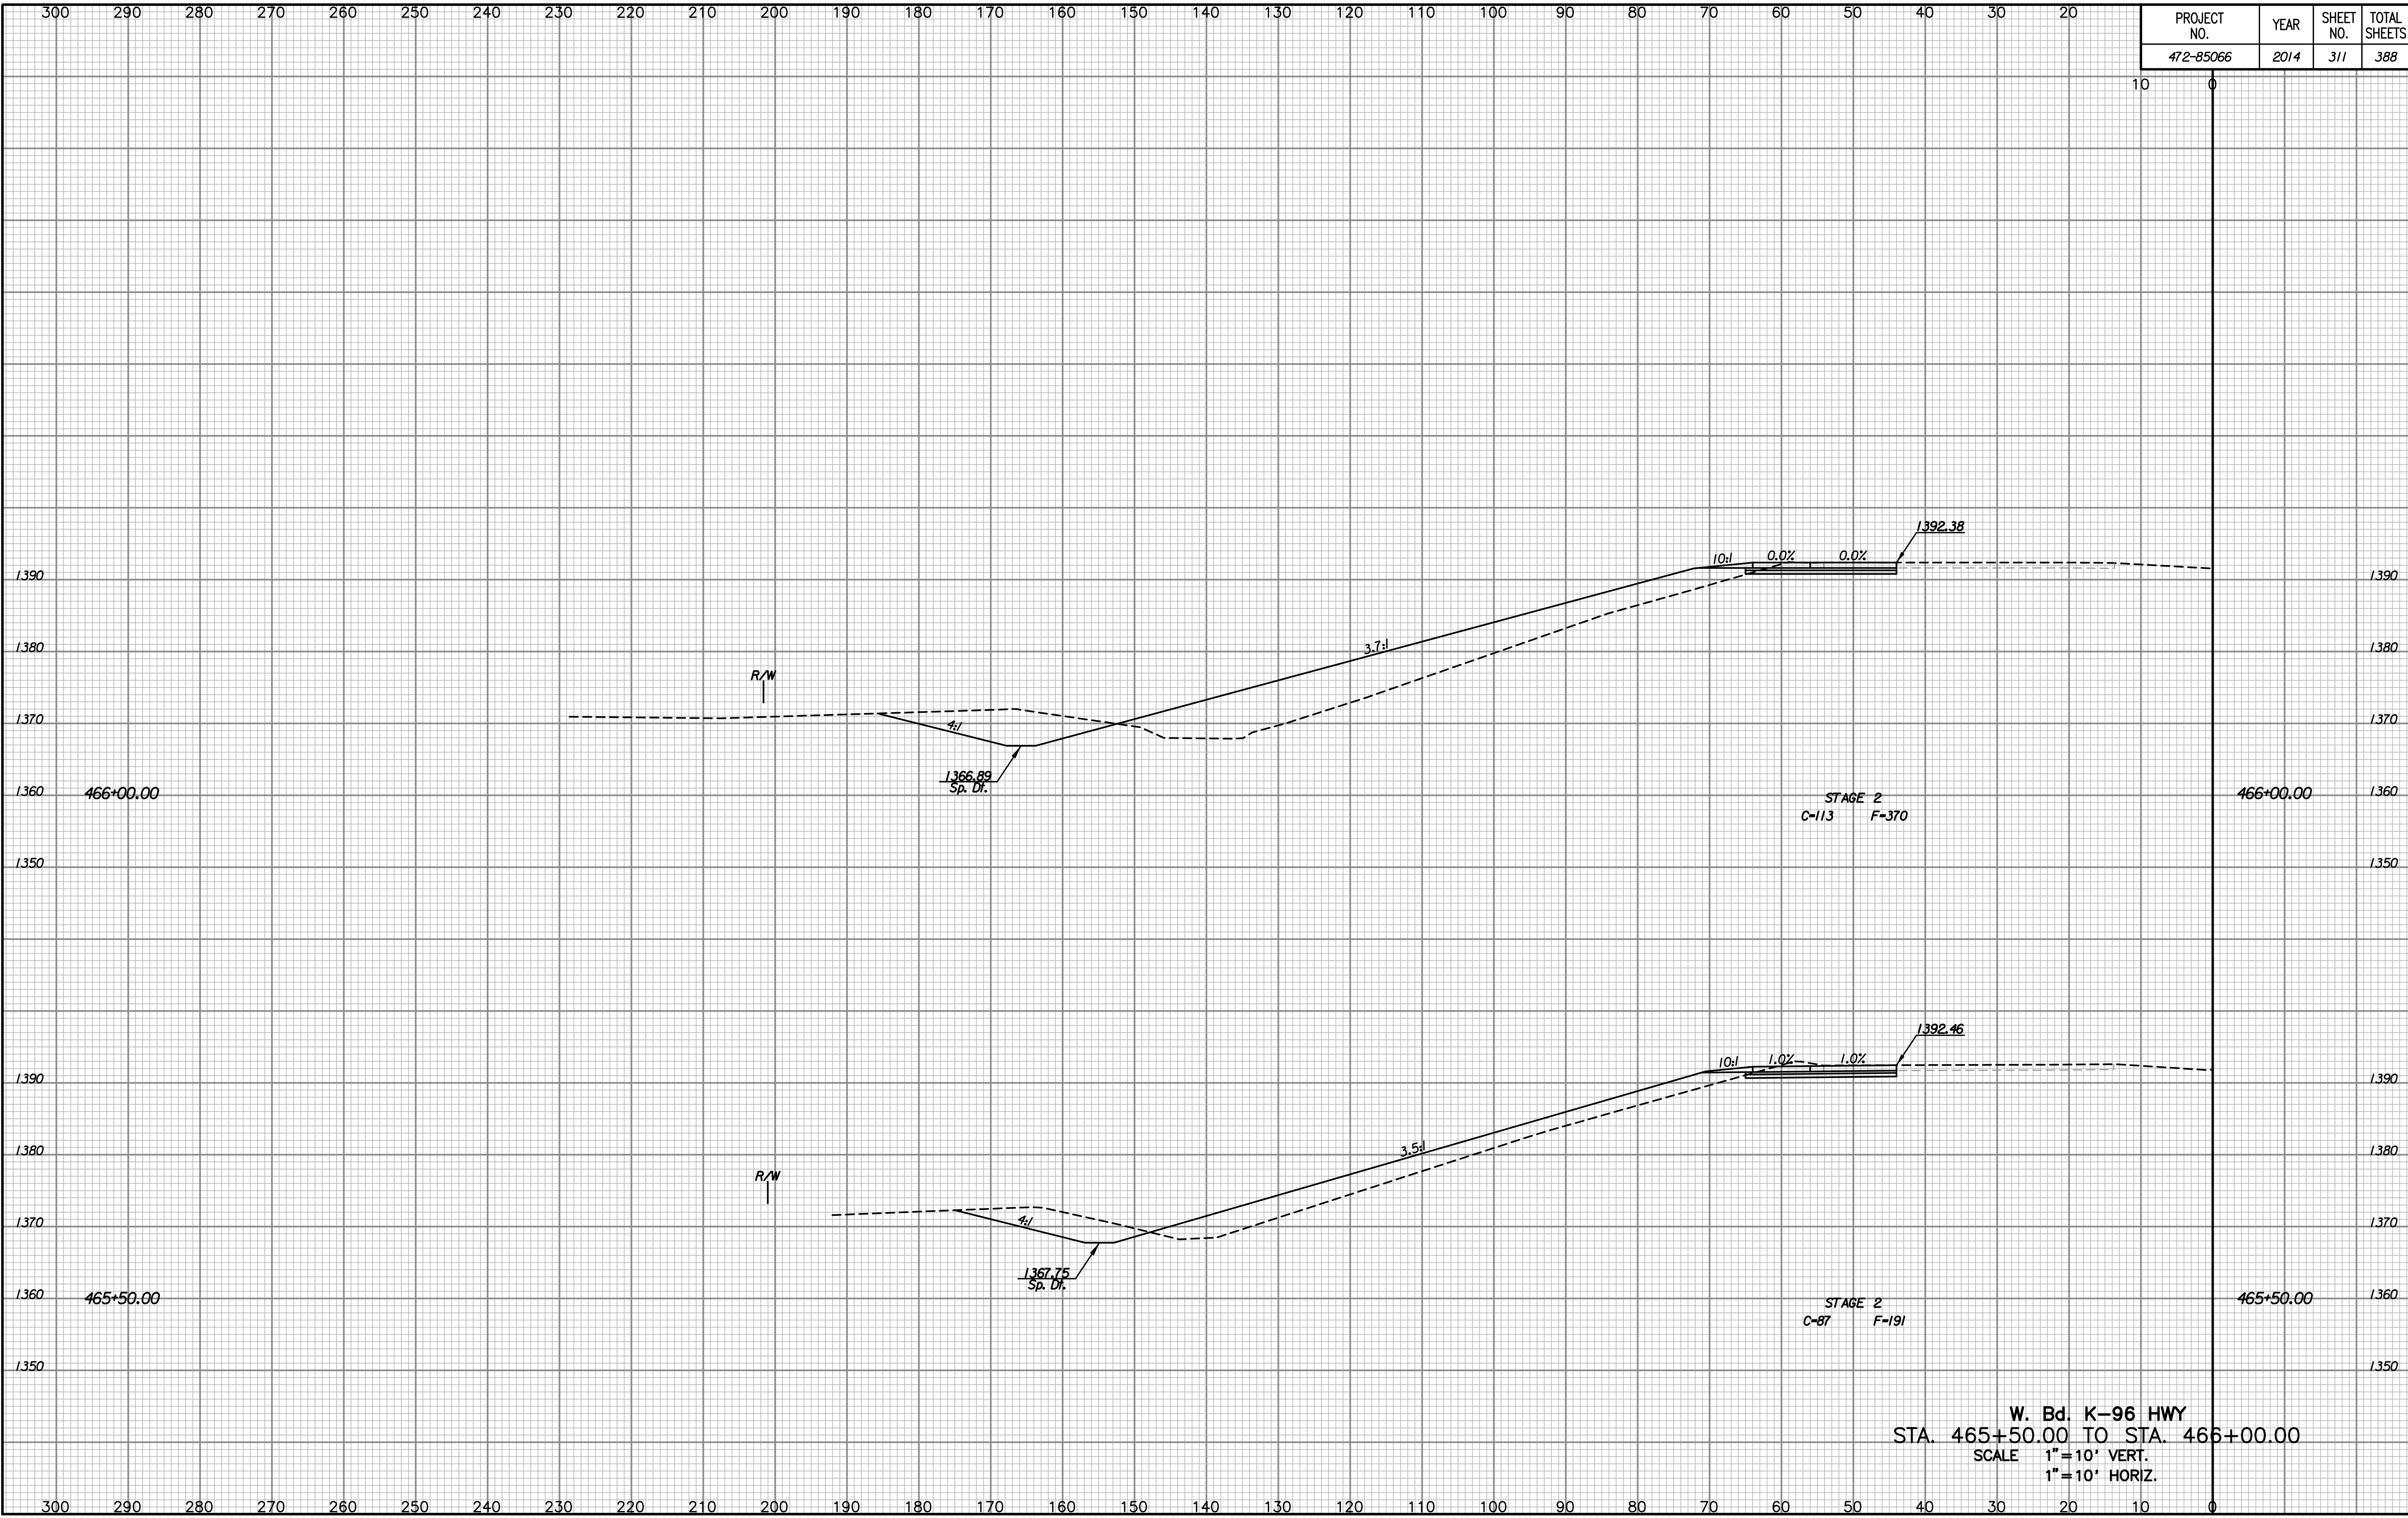

NOTE BOOK	TEMPLATE
NO.	AREAS CHECKED

Drawn By :
Plotted By :

W. Bd. K-96 HWY
 STA. 465+50.00 TO STA. 466+00.00
 SCALE 1" = 10' VERT.
 1" = 10' HORIZ.