


PROJECT NO.	YEAR	SHEET NO.	TOTAL SHEETS
472-85066	2014	315	388

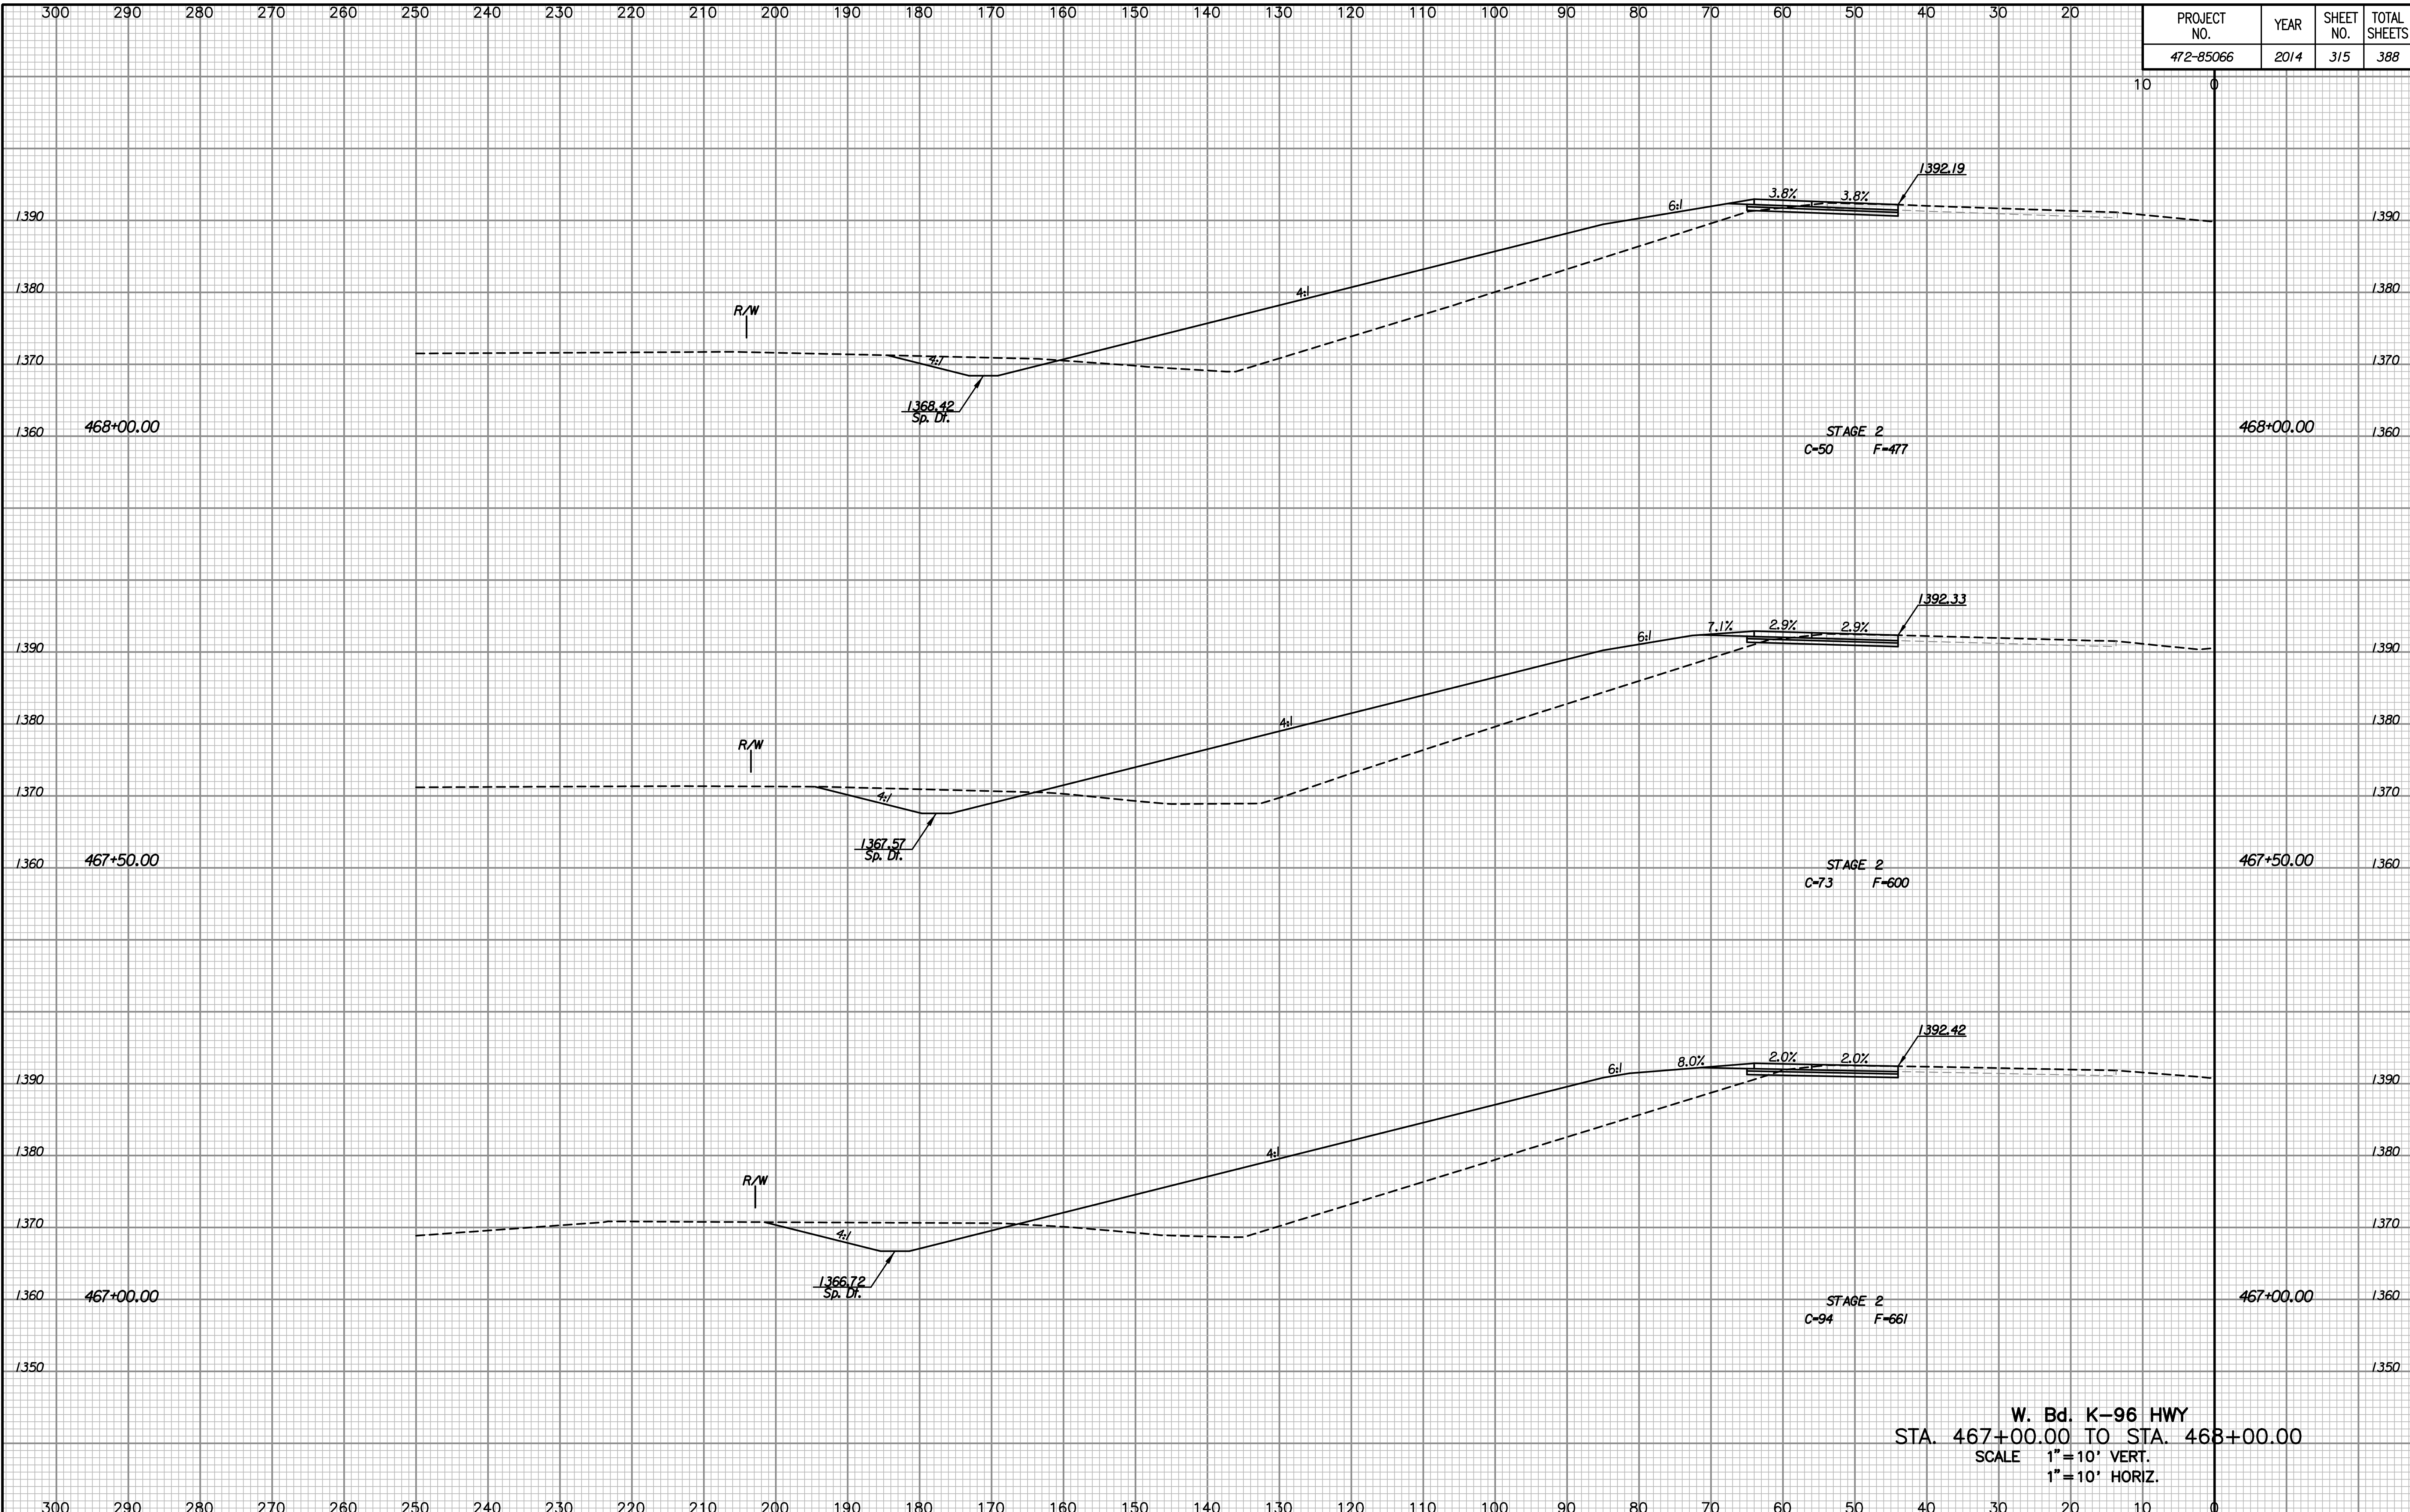

NOTE BOOK	TEMPLATE
AREAS	AREAS CHECKED
NO.	

Drawn By :
Plotted By :

W. Bd. K-96 HWY
STA. 467+00.00 TO STA. 468+00.00
SCALE 1"=10' VERT.
1"=10' HORIZ.