


PROJECT NO.	YEAR	SHEET NO.	TOTAL SHEETS
472-85066	2014	316	388

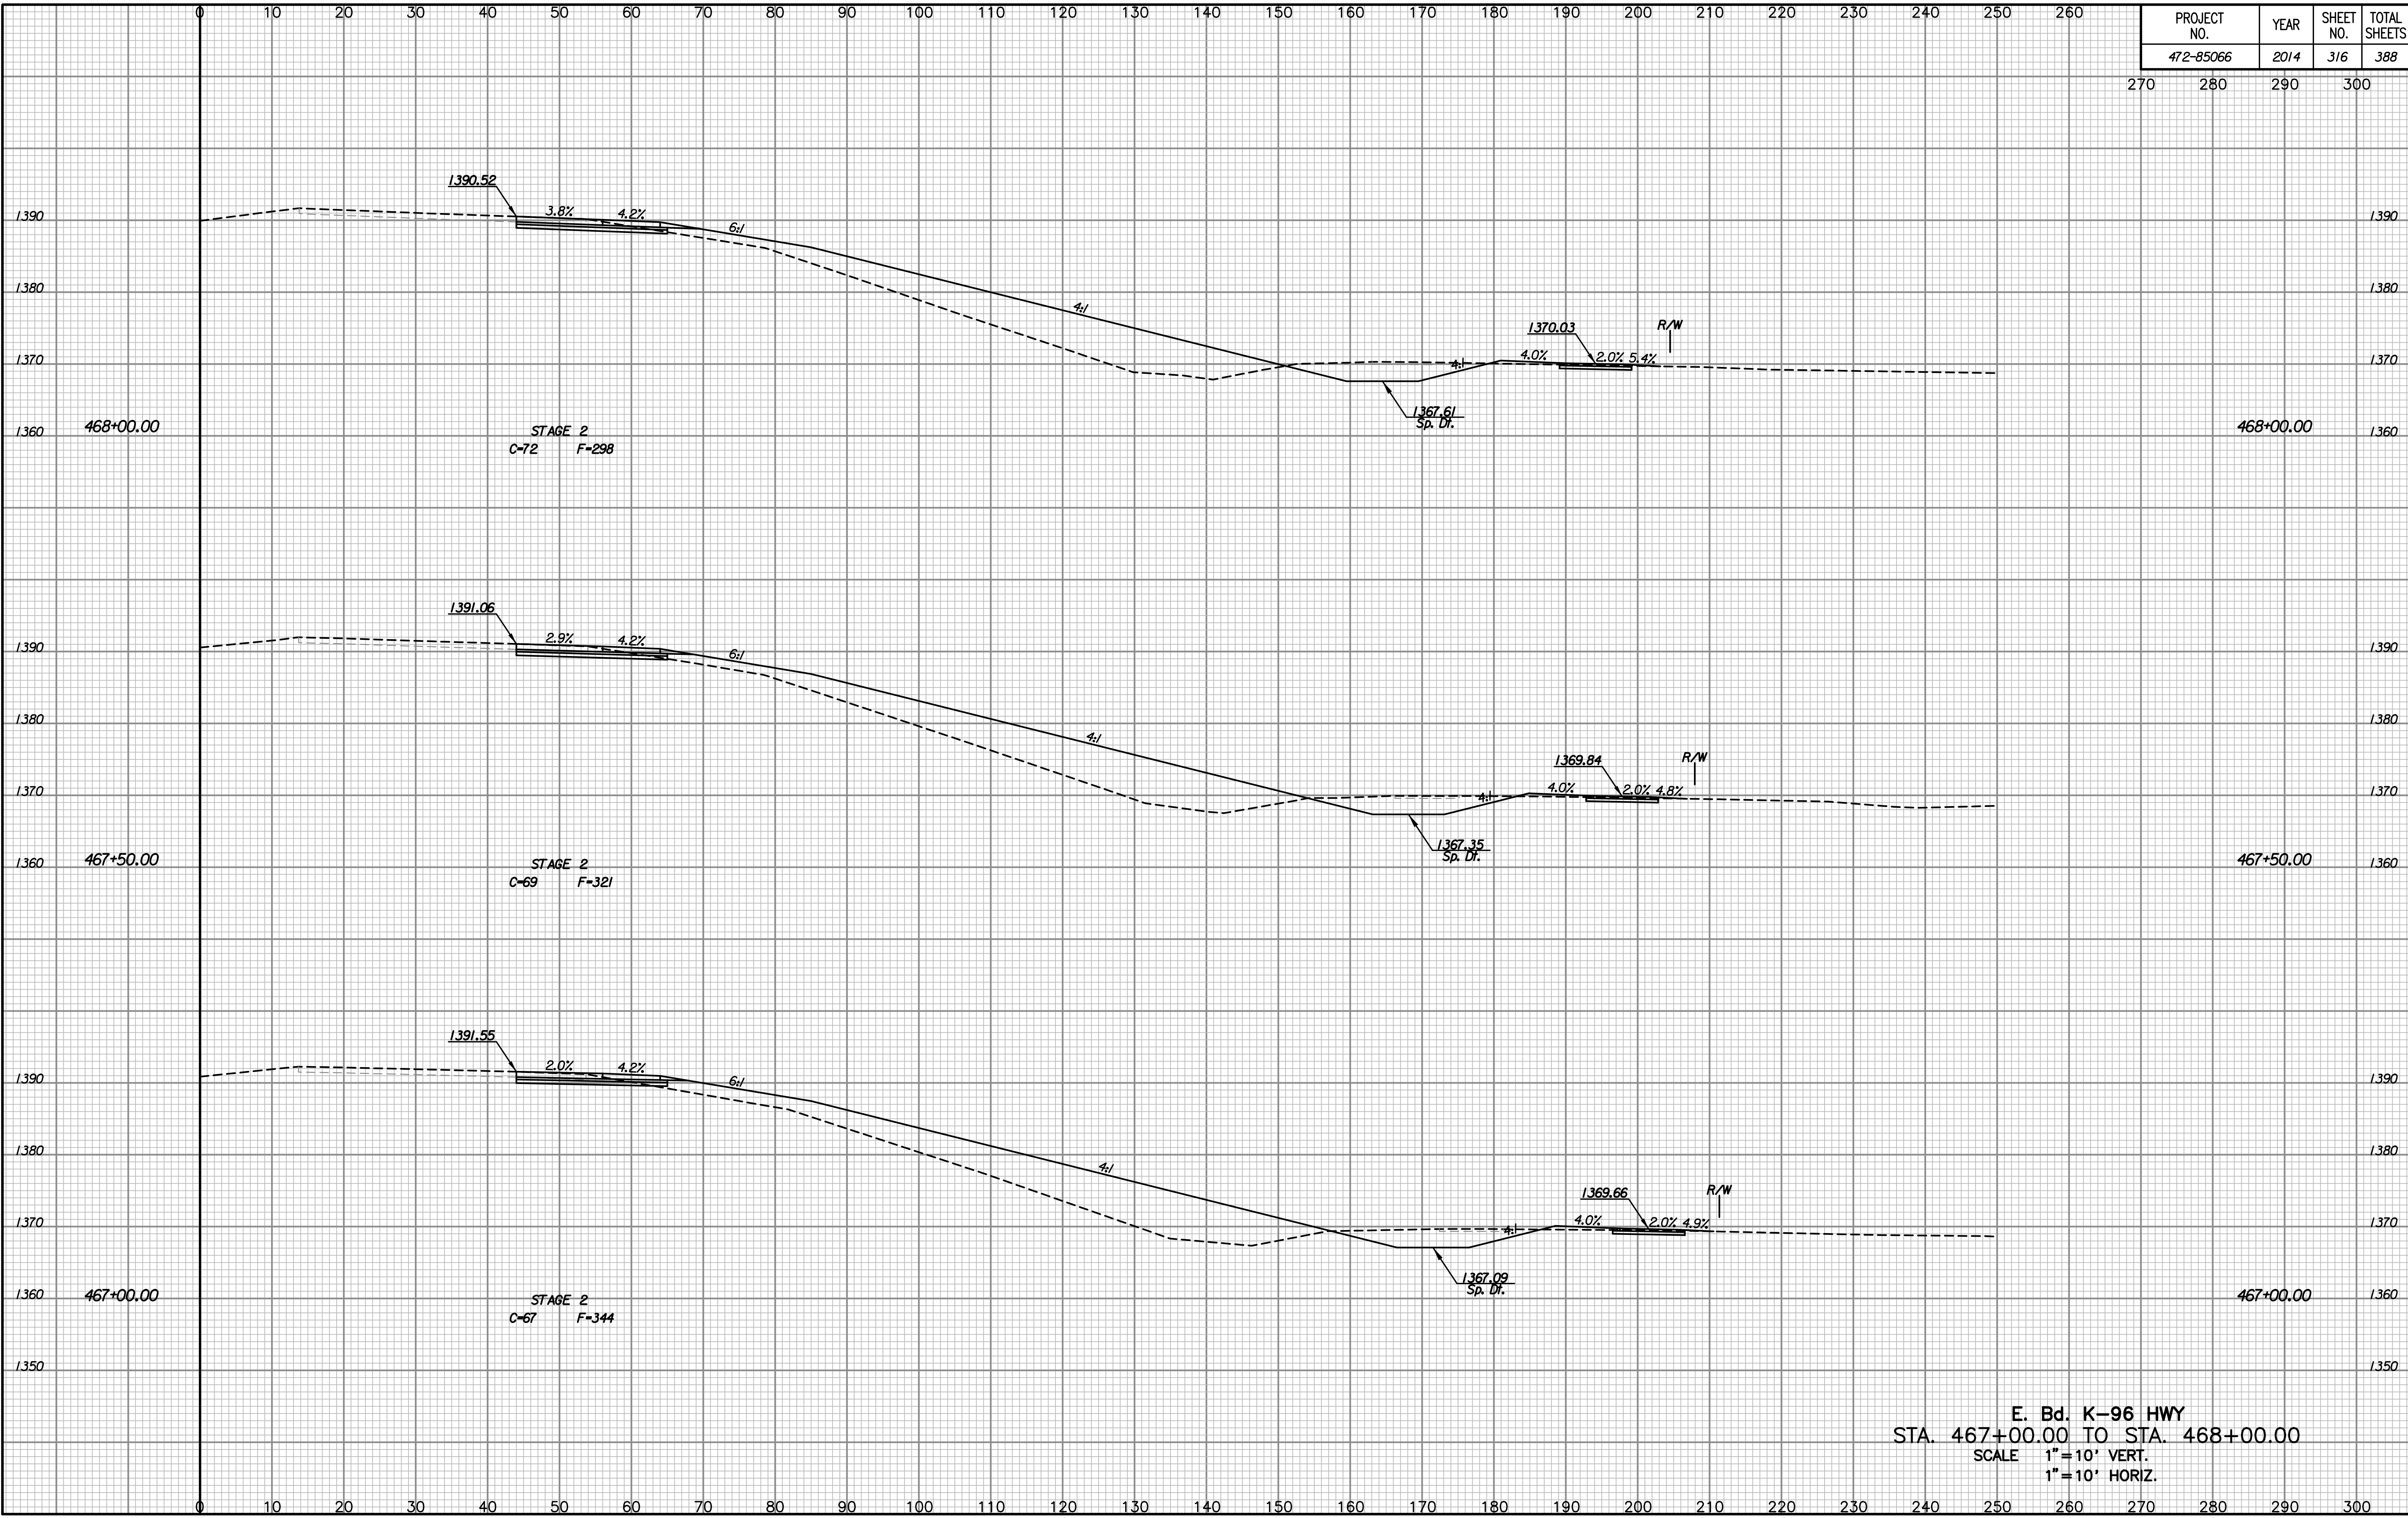

NOTE BOOK	TEMPLATE
NO.	AREAS CHECKED

Drawn By :  
Plotted By :

E. Bd. K-96 HWY  
 STA. 467+00.00 TO STA. 468+00.00  
 SCALE 1"=10' VERT.  
 1"=10' HORIZ.