


| PROJECT NO. | YEAR | SHEET NO. | TOTAL SHEETS |
|-------------|------|-----------|--------------|
| 472-85066 | 2014 | 322 | 388 |
| | | 270 | 300 |

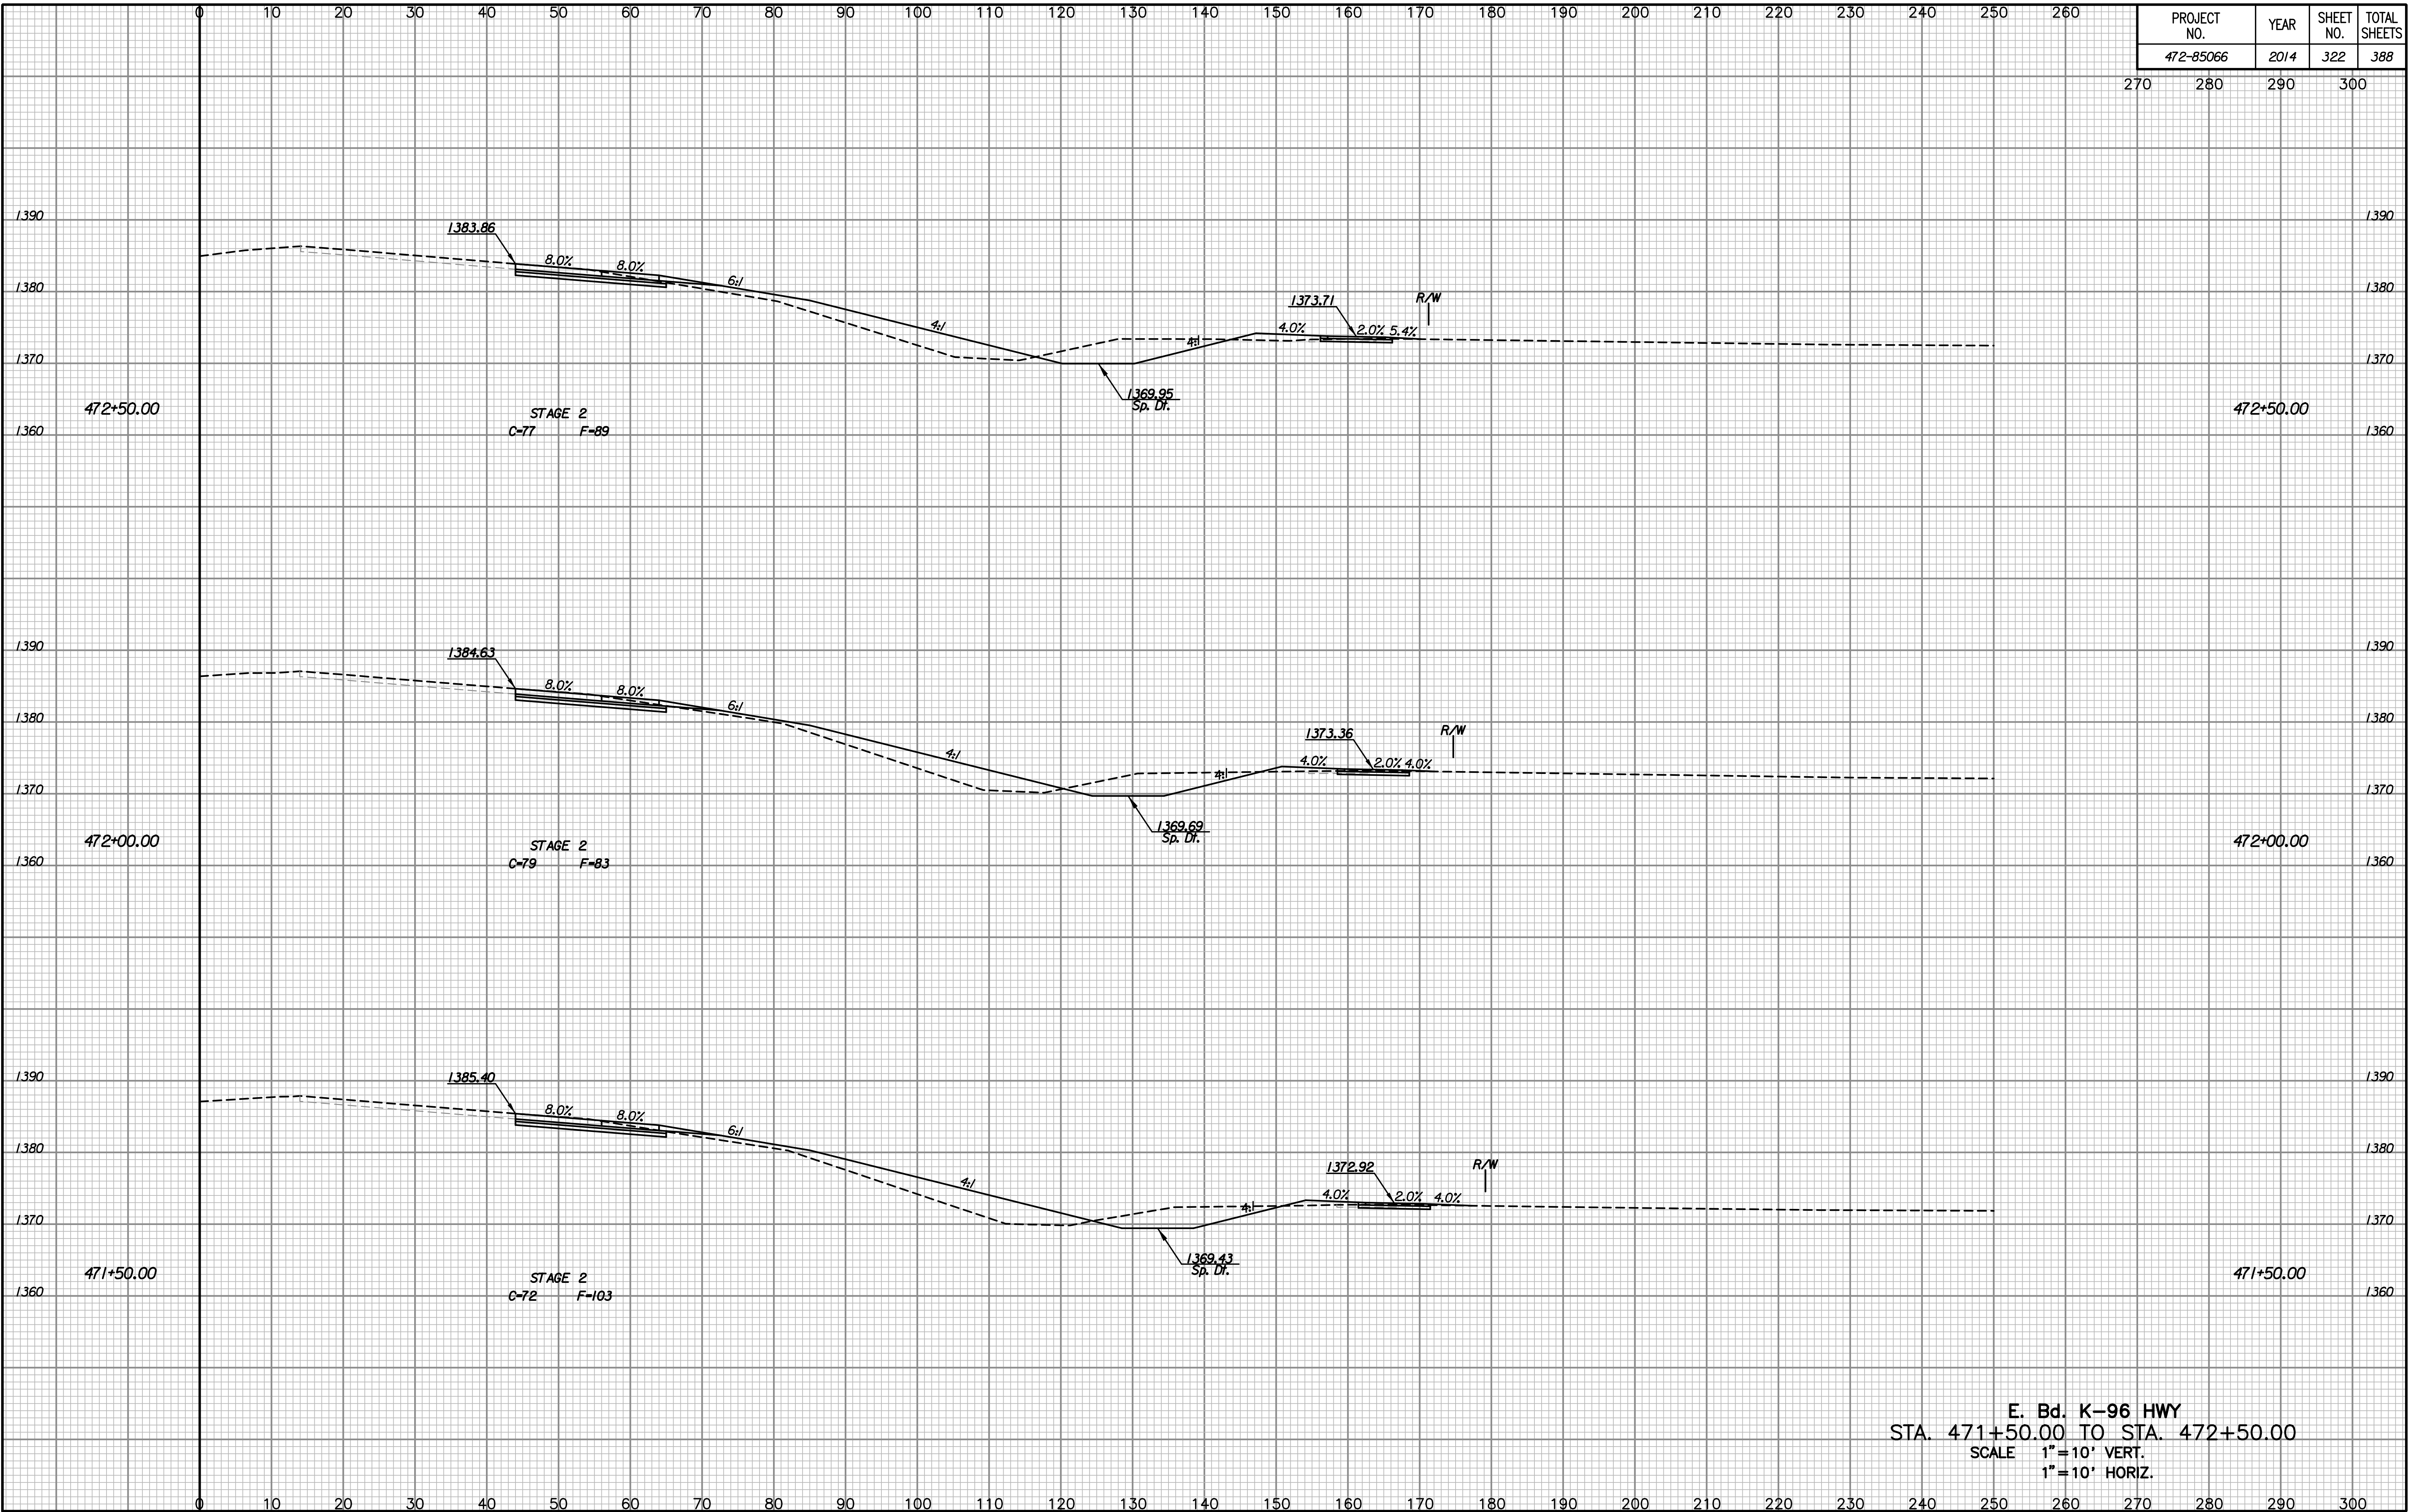

| NOTE BOOK NO. | TEMPLATE AREAS CHECKED |
|---------------|------------------------|
| | |
| | |
| | |
| | |

Drawn By :
Plotted By :

E. Bd. K-96 HWY
STA. 471+50.00 TO STA. 472+50.00
SCALE 1"=10' VERT.
1"=10' HORIZ.