


PROJECT NO.	YEAR	SHEET NO.	TOTAL SHEETS
472-85066	2014	326	388
		270	300

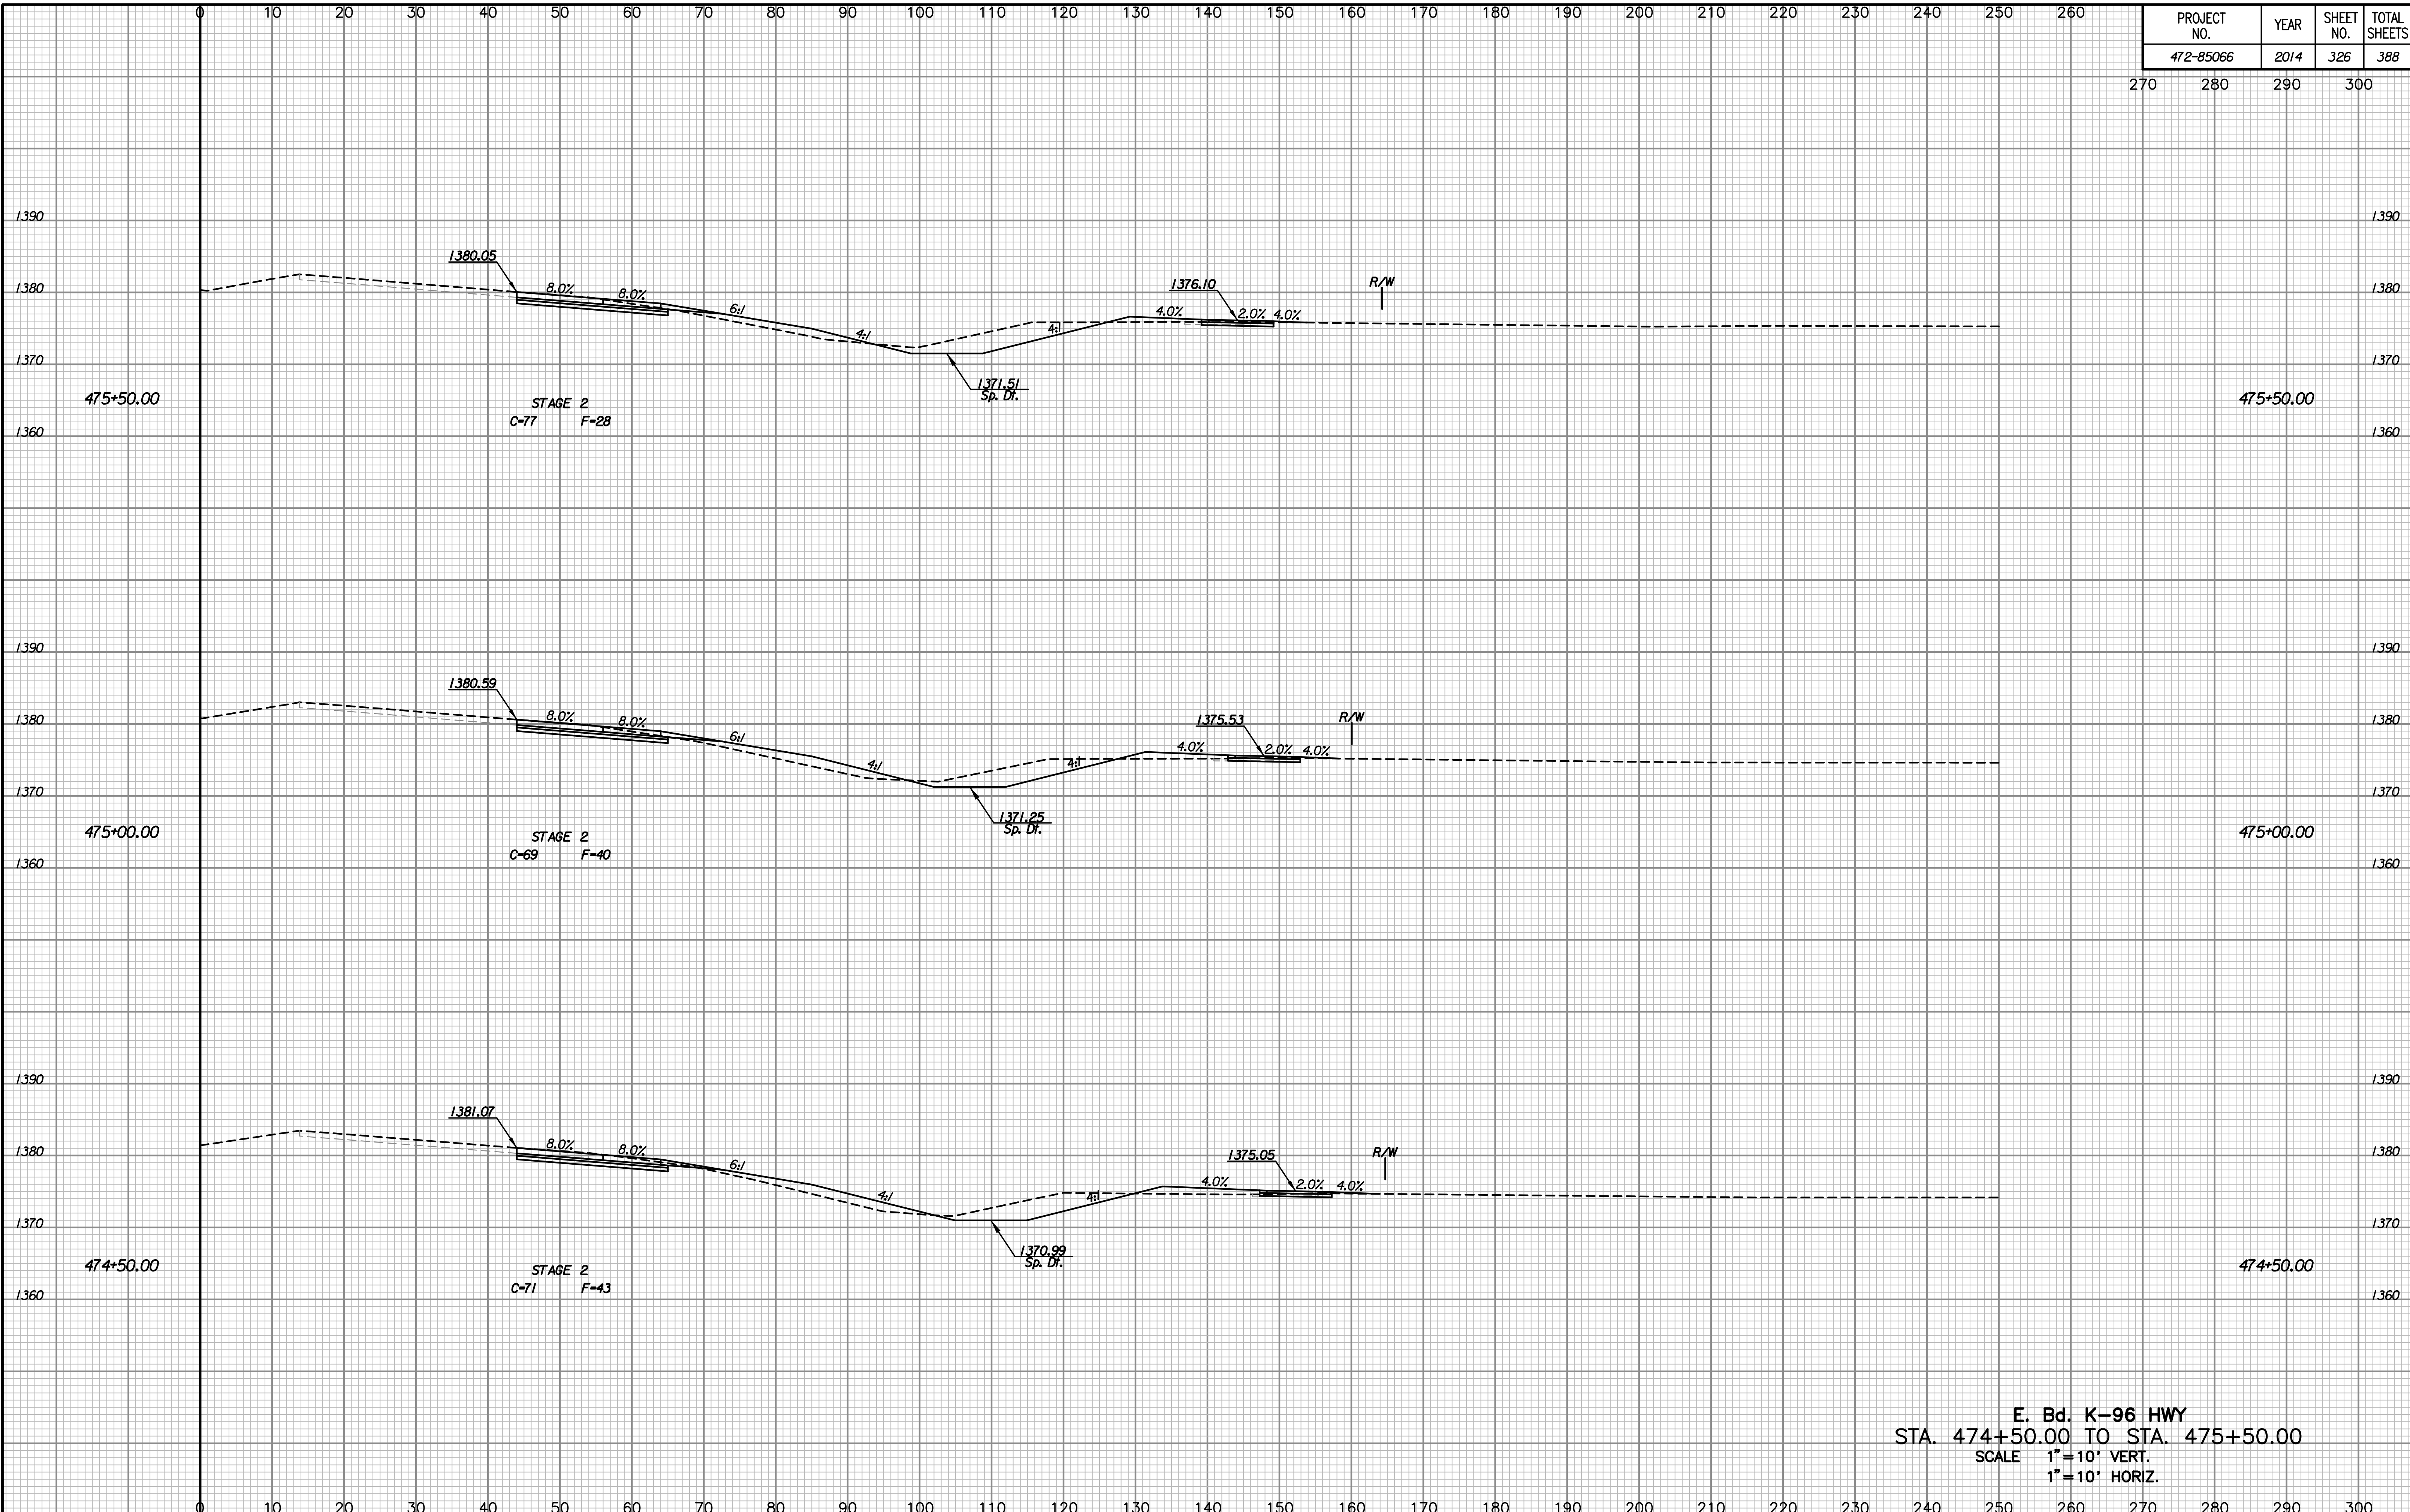

NOTE BOOK	NO.
TEMPLATE	
AREAS	
CHECKED	

Drawn By :
Plotted By :

E. Bd. K-96 HWY
STA. 474+50.00 TO STA. 475+50.00
SCALE 1"=10' VERT.
1"=10' HORIZ.